


NOTE: DIMENSIONS SHALL BE TAKEN FROM THE FACE OF THE WALLS UNLESS OTHERWISE SPECIFIED. 

Ground floor plan

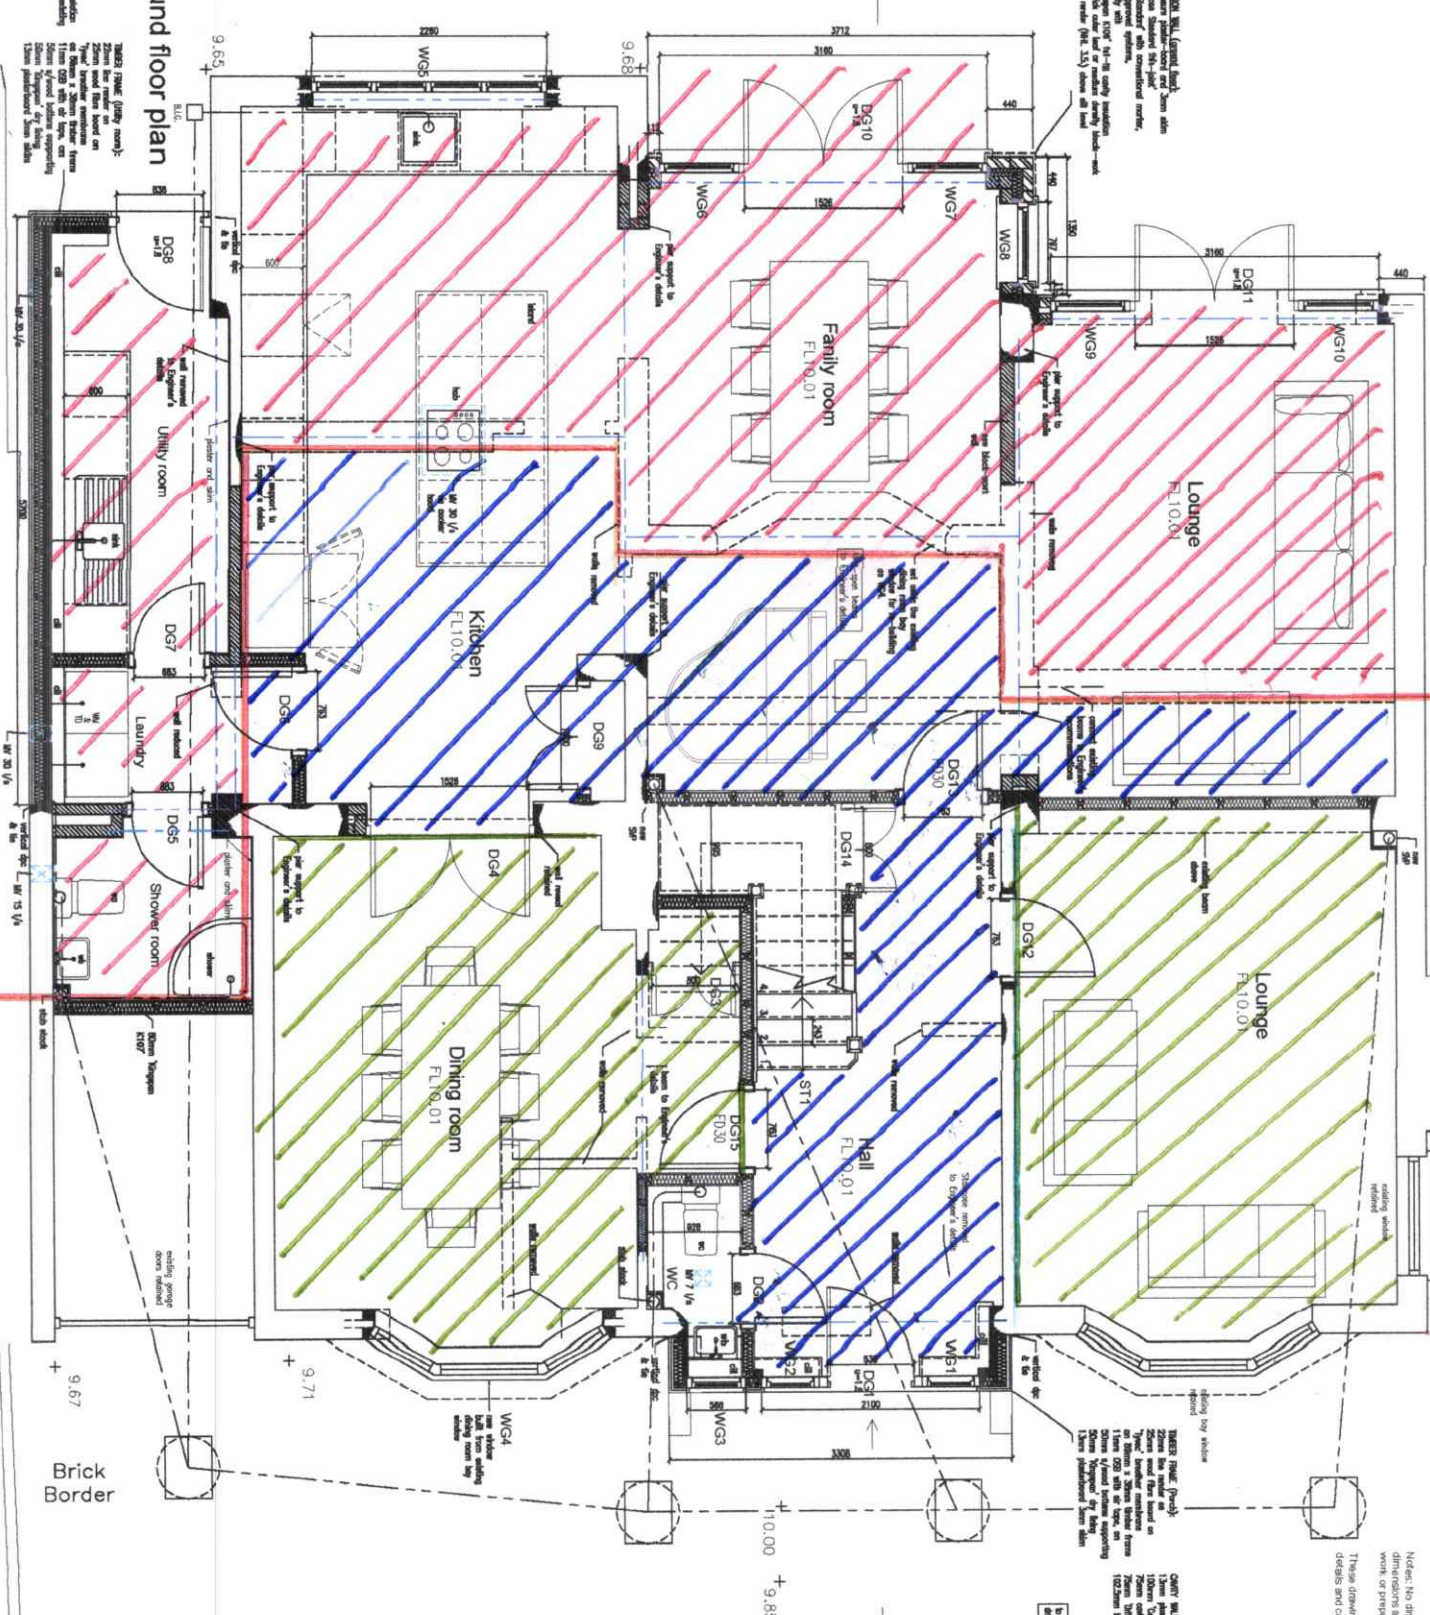

NOTE: DIMENSIONS SHALL BE TAKEN FROM THE FACE OF THE WALLS UNLESS OTHERWISE SPECIFIED. 



foundations	
architects & designers	
Old Churches 25 Meads Road, Guildford Surrey GU9 7EJ Tel: 01483 252 108 Email: info@oldchurches.co.uk Website: www.oldchurches.co.uk	

For Information	
Ground floor plan	
25 Meads Road, Guildford	
7631D	CD-001a
11/13/14	1/13/14
1/13/14	1/13/14