



East



South East



North East



North West



B	Revised scheme	31/01/23
REV	COMMENTS	DATE

DJKA

www.djka.co.uk
info@djka.co.uk
07986 869 332

CLIENT	Plot 2 The Brackens	DATE	Nov 22
PROJECT	Former Cheswicks School	REV	B
DRAWING	Elevations Sheet 1		
STATUS	Planning		
SCALE	1 : 100	DRAWN	DK
		NO	20052/ 210

THIS DRAWING MUST NOT BE SCALED UNLESS ISSUED FOR PLANNING PURPOSES. ALL DIMENSIONS ARE TO BE VERIFIED PRIOR TO SETTING OUT, COMMENCING WORK, OR PRODUCTION OF FABRICATION DRAWINGS. REPORT ANY DISCREPANCIES TO THE SUPERVISING OFFICER IMMEDIATELY. ©



South East (No Garage)



South East



North

B	Revised scheme	31/01/23
REV	COMMENTS	DATE

DJKA

www.djka.co.uk
info@djka.co.uk
07986 869 332

CLIENT			
PROJECT	Plot 2 The Brackens Former Cheswycks School		
DRAWING	Elevations Sheet 3		
STATUS	Planning		
SCALE	1 : 100	DRAWN Author NO 20052/ 212	DATE Nov 22 REV B

THIS DRAWING MUST NOT BE SCALED UNLESS ISSUED FOR PLANNING PURPOSES. ALL DIMENSIONS ARE TO BE VERIFIED PRIOR TO SETTING OUT, COMMENCING WORK, OR PRODUCTION OF FABRICATION DRAWINGS. REPORT ANY DISCREPANCIES TO THE SUPERVISING OFFICER IMMEDIATELY. ©



South West



West




B	Revised scheme	31/01/23
REV	COMMENTS	DATE

DJKA

www.djka.co.uk
info@djka.co.uk
07986 869 332

CLIENT	Plot 2 The Brackens	DATE	Nov 22
PROJECT	Former Cheswycks School	REV	B
DRAWING	Elevations Sheet 2	SCALE	1 : 100
STATUS	Planning	DRAWN	DK
NO	20052/ 211		

THIS DRAWING MUST NOT BE SCALED UNLESS ISSUED FOR PLANNING PURPOSES. ALL DIMENSIONS ARE TO BE VERIFIED PRIOR TO SETTING OUT, COMMENCING WORK, OR PRODUCTION OF FABRICATION DRAWINGS. REPORT ANY DISCREPANCIES TO THE SUPERVISING OFFICER IMMEDIATELY. ©

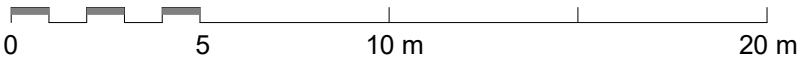


B	Revised scheme	31/01/23
REV	COMMENTS	DATE

DJKA


www.djka.co.uk
info@djka.co.uk
07986 869 332

CLIENT	Plot 2 The Brackens		
PROJECT	Former Cheswycks School		
DRAWING	Site plan		
STATUS	Planning		
SCALE	1 : 200	DRAWN Author NO 20052/ 200	REV B


THIS DRAWING MUST NOT BE SCALED UNLESS ISSUED FOR PLANNING PURPOSES. ALL DIMENSIONS ARE TO BE VERIFIED PRIOR TO SETTING OUT, COMMENCING WORK, OR PRODUCTION OF FABRICATION DRAWINGS. REPORT ANY DISCREPANCIES TO THE SUPERVISING OFFICER IMMEDIATELY. ©

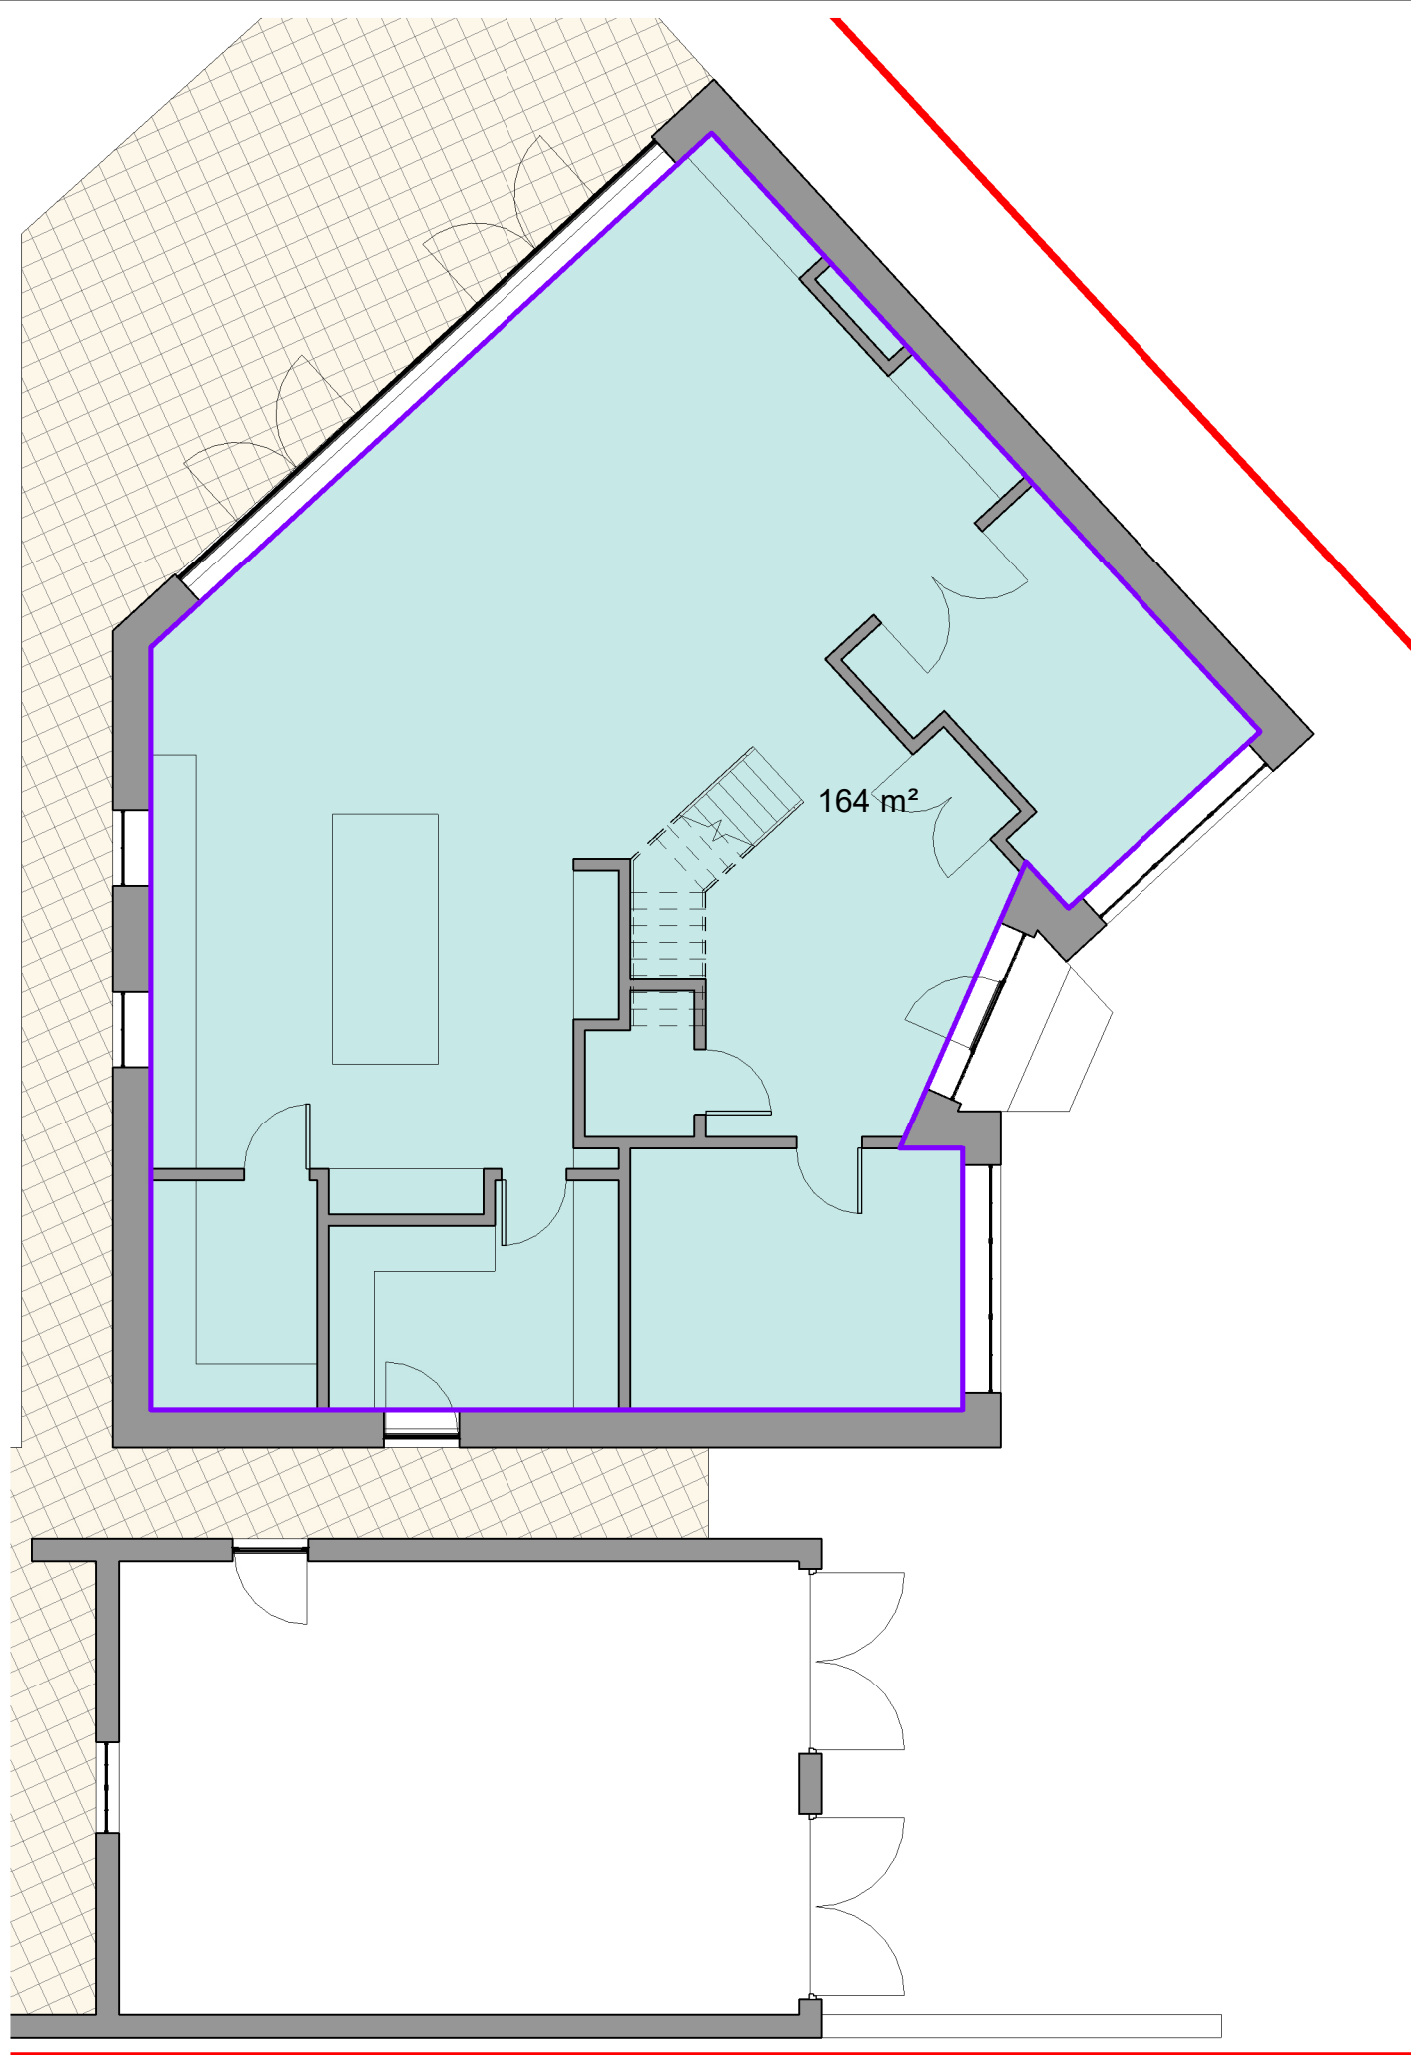

Ground Floor plan

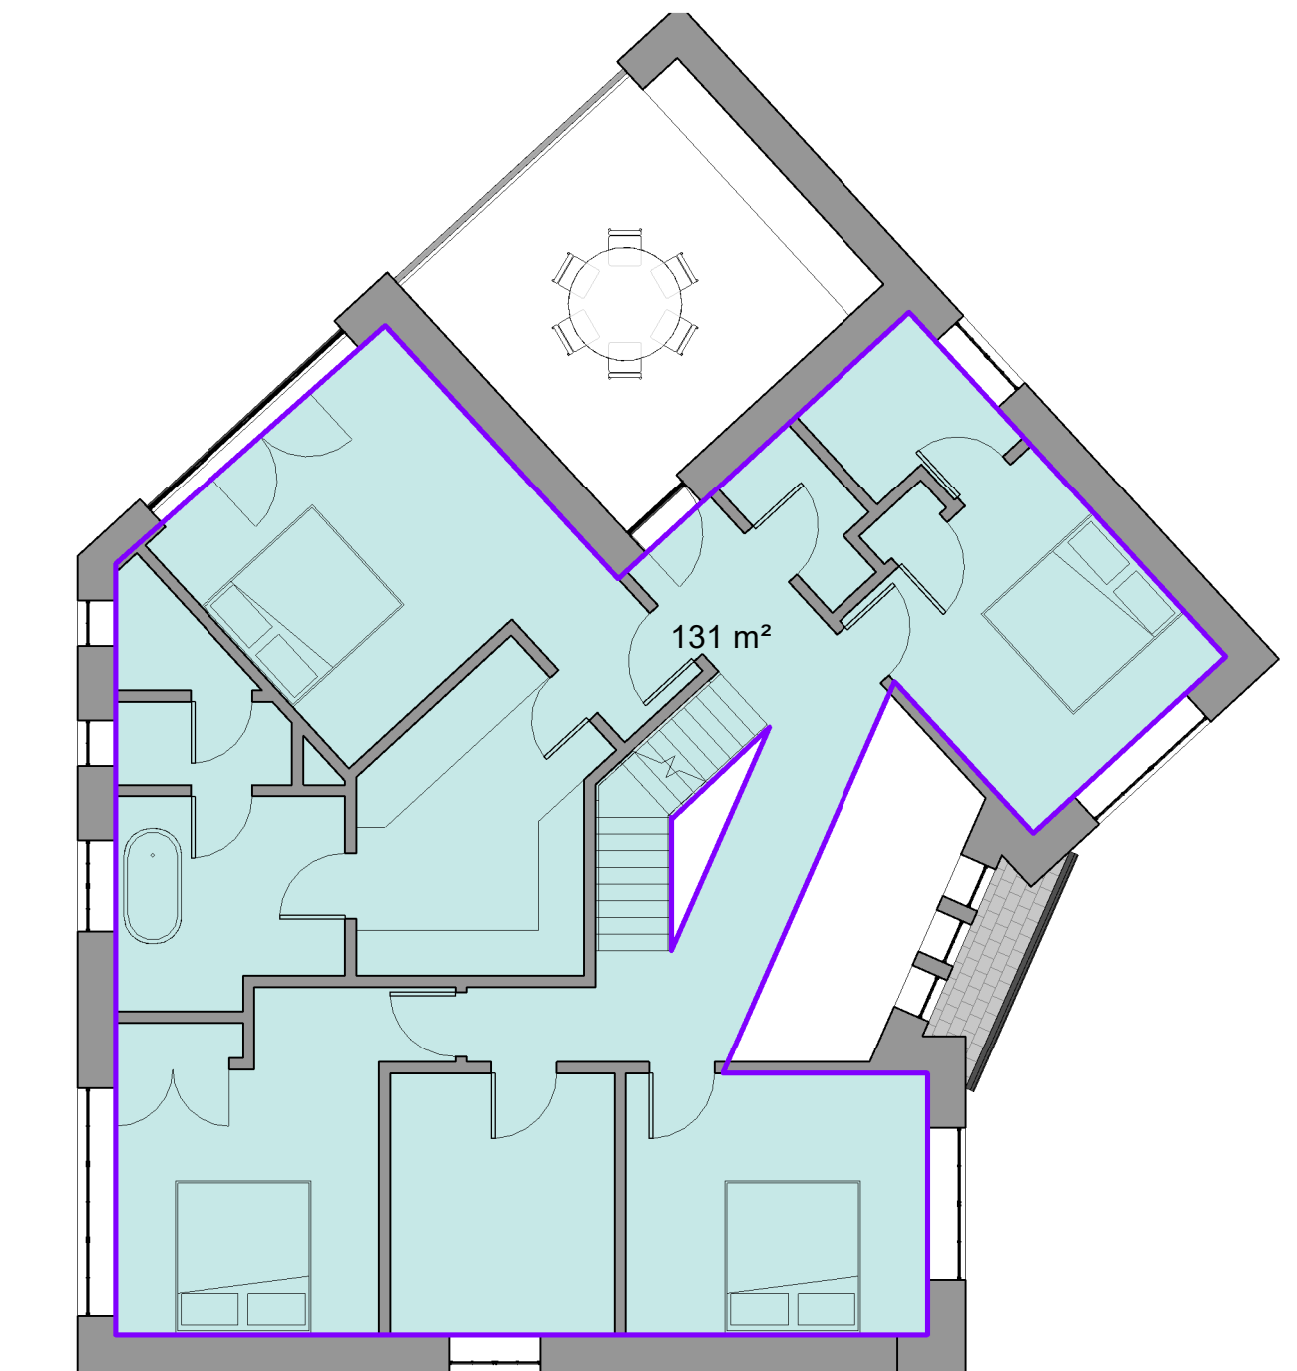

First Floor plan

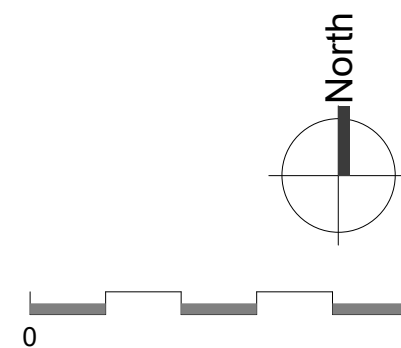

B	Revised scheme	31/01/23
REV	COMMENTS	DATE

DJKA

www.djka.co.uk
info@djka.co.uk
07986 869 332

CLIENT	Plot 2 The Brackens	DATE	Nov 22
PROJECT	Former Cheswycks School	REV	B
DRAWING	Area Plans		
STATUS	Planning		
SCALE	1 : 100	DRAWN Author	NO 20052/ 216

THIS DRAWING MUST NOT BE SCALED UNLESS ISSUED FOR PLANNING PURPOSES. ALL DIMENSIONS ARE TO BE VERIFIED PRIOR TO SETTING OUT, COMMENCING WORK, OR PRODUCTION OF FABRICATION DRAWINGS. REPORT ANY DISCREPANCIES TO THE SUPERVISING OFFICER IMMEDIATELY. ©






B	Revised scheme	31/01/23
REV	COMMENTS	DATE

DJKA

www.djka.co.uk
info@djka.co.uk
07986 869 332

CLIENT	Plot 2 The Brackens	DATE	Nov 22
PROJECT	Former Cheswycks School		
DRAWING	Ground Floor Plan		
STATUS	Planning		
SCALE	1 : 100	DRAWN DK	NO 20052/ 201
			REV B

THIS DRAWING MUST NOT BE SCALED UNLESS ISSUED FOR PLANNING PURPOSES. ALL DIMENSIONS ARE TO BE VERIFIED PRIOR TO SETTING OUT, COMMENCING WORK, OR PRODUCTION OF FABRICATION DRAWINGS. REPORT ANY DISCREPANCIES TO THE SUPERVISING OFFICER IMMEDIATELY. ©

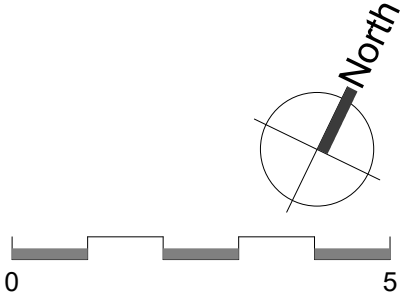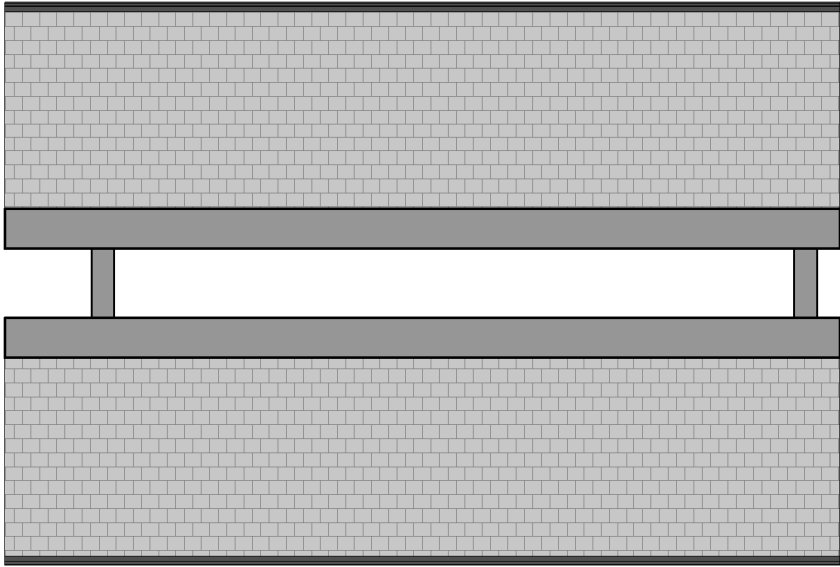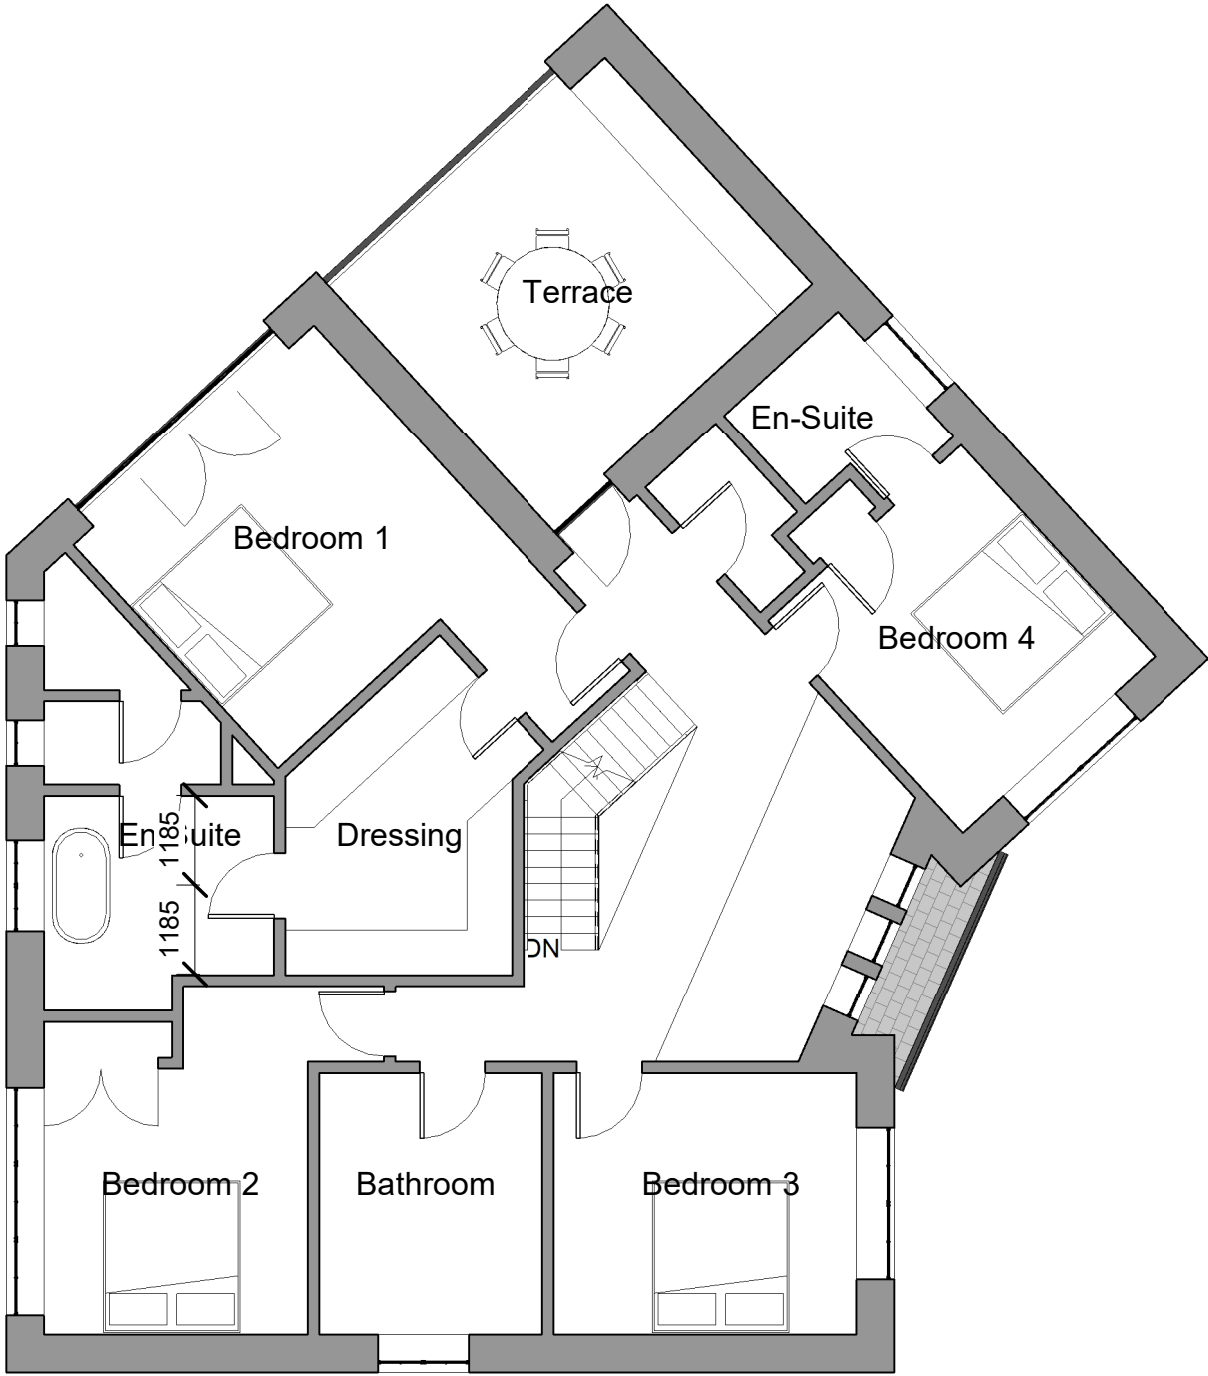



B	Revised scheme	31/01/23
REV	COMMENTS	DATE

DJKA

www.djka.co.uk
info@djka.co.uk
07986 869 332

CLIENT	Plot 2 The Brackens	DATE	Nov 22
PROJECT	Former Cheswycks School	REV	B
DRAWING	First Floor Plan		
STATUS	Planning		
SCALE	1 : 100	DRAWN	DK
	NO 20052/ 202		

THIS DRAWING MUST NOT BE SCALED UNLESS ISSUED FOR PLANNING PURPOSES. ALL DIMENSIONS ARE TO BE VERIFIED PRIOR TO SETTING OUT, COMMENCING WORK, OR PRODUCTION OF FABRICATION DRAWINGS. REPORT ANY DISCREPANCIES TO THE SUPERVISING OFFICER IMMEDIATELY. ©

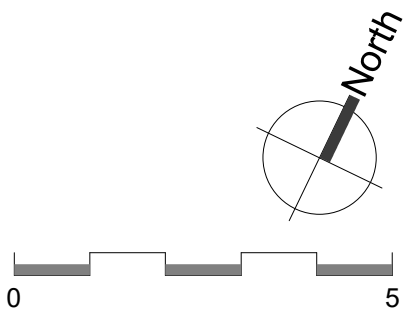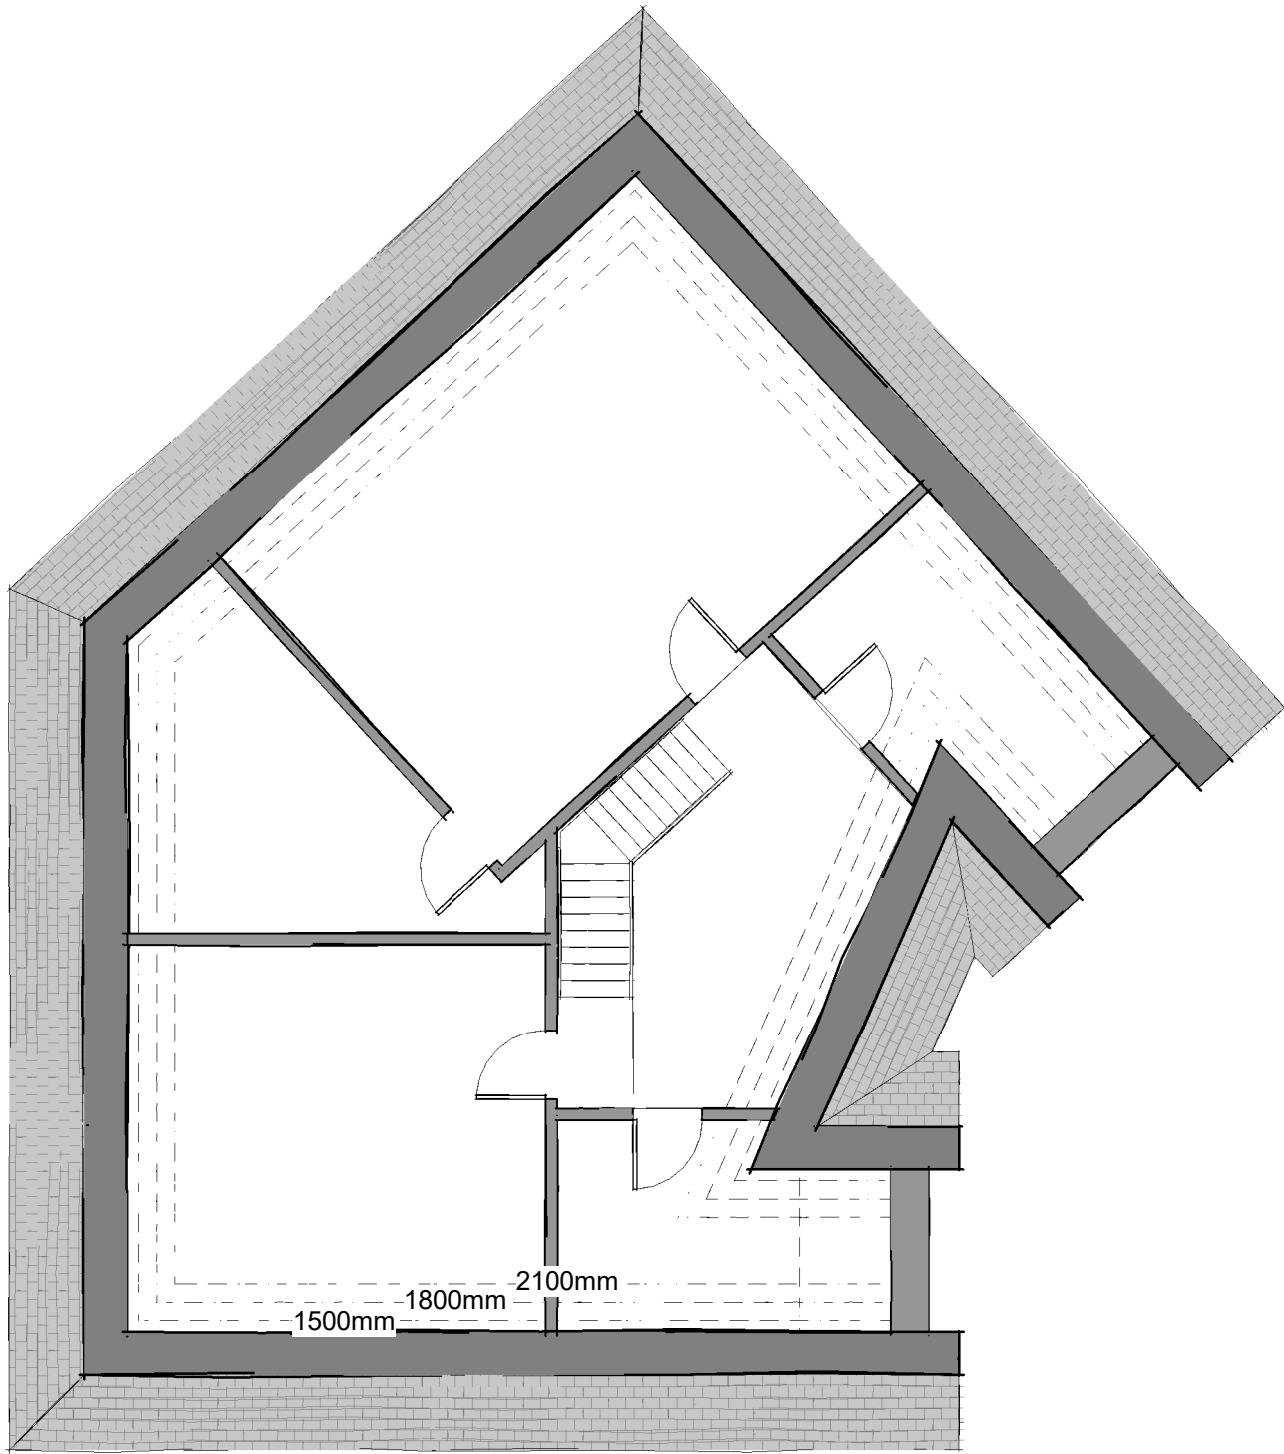



B	Revised scheme	31/01/23
REV	COMMENTS	DATE

DJKA

www.djka.co.uk
info@djka.co.uk
07986 869 332

CLIENT			
PROJECT	Plot 2 The Brackens Former Cheswycks School		
DRAWING	Second floor		
STATUS	Planning		
SCALE	1 : 100	DRAWN Author NO 20052/ 241	DATE Nov 22 REV B

THIS DRAWING MUST NOT BE SCALED UNLESS ISSUED FOR PLANNING PURPOSES. ALL DIMENSIONS ARE TO BE VERIFIED PRIOR TO SETTING OUT, COMMENCING WORK, OR PRODUCTION OF FABRICATION DRAWINGS. REPORT ANY DISCREPANCIES TO THE SUPERVISING OFFICER IMMEDIATELY. ©

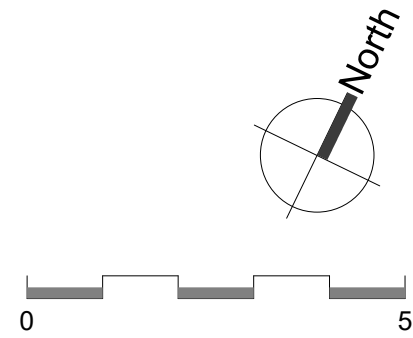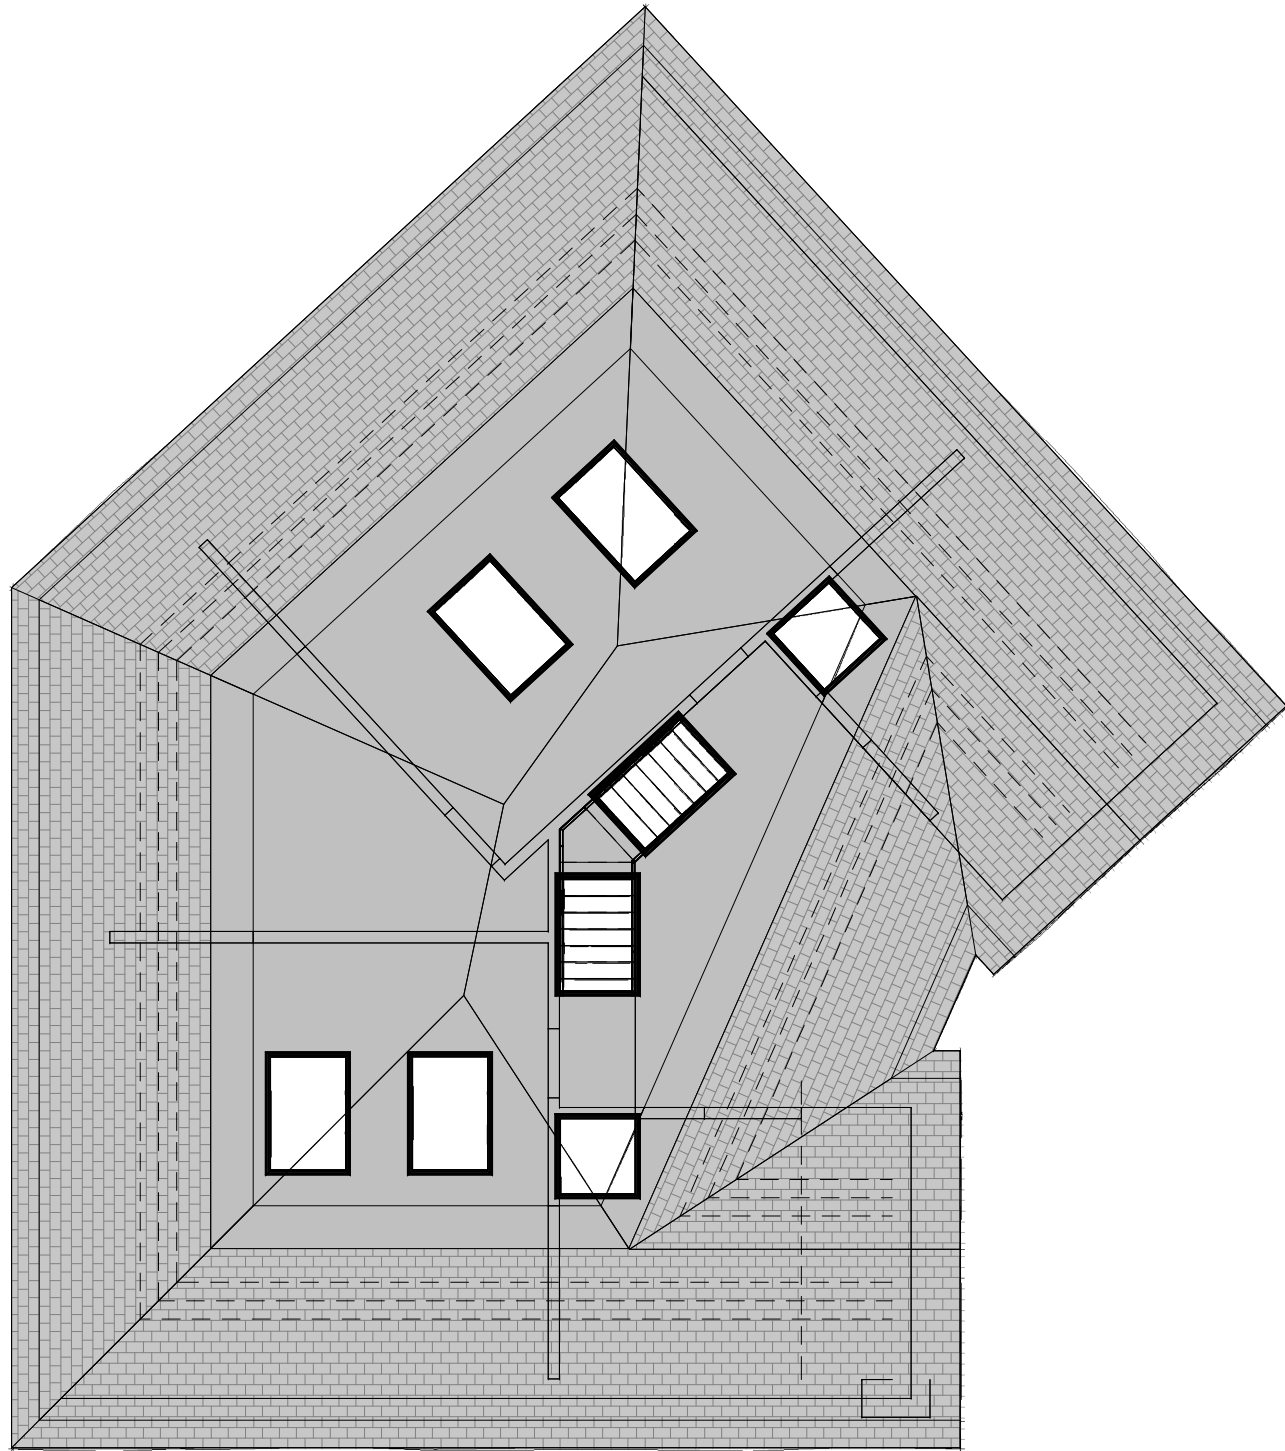



B	Revised scheme	31/01/23
REV	COMMENTS	DATE

DJKA

www.djka.co.uk
info@djka.co.uk
07986 869 332

CLIENT	Plot 2 The Brackens			DATE	Nov 22
PROJECT	Former Cheswycks School				
DRAWING	Roof Plan				
STATUS	Planning				
SCALE	1 : 100	DRAWN	DK	NO 20052/ 204	REV B

THIS DRAWING MUST NOT BE SCALED UNLESS ISSUED FOR PLANNING PURPOSES. ALL DIMENSIONS ARE TO BE VERIFIED PRIOR TO SETTING OUT, COMMENCING WORK, OR PRODUCTION OF FABRICATION DRAWINGS. REPORT ANY DISCREPANCIES TO THE SUPERVISING OFFICER IMMEDIATELY. ©

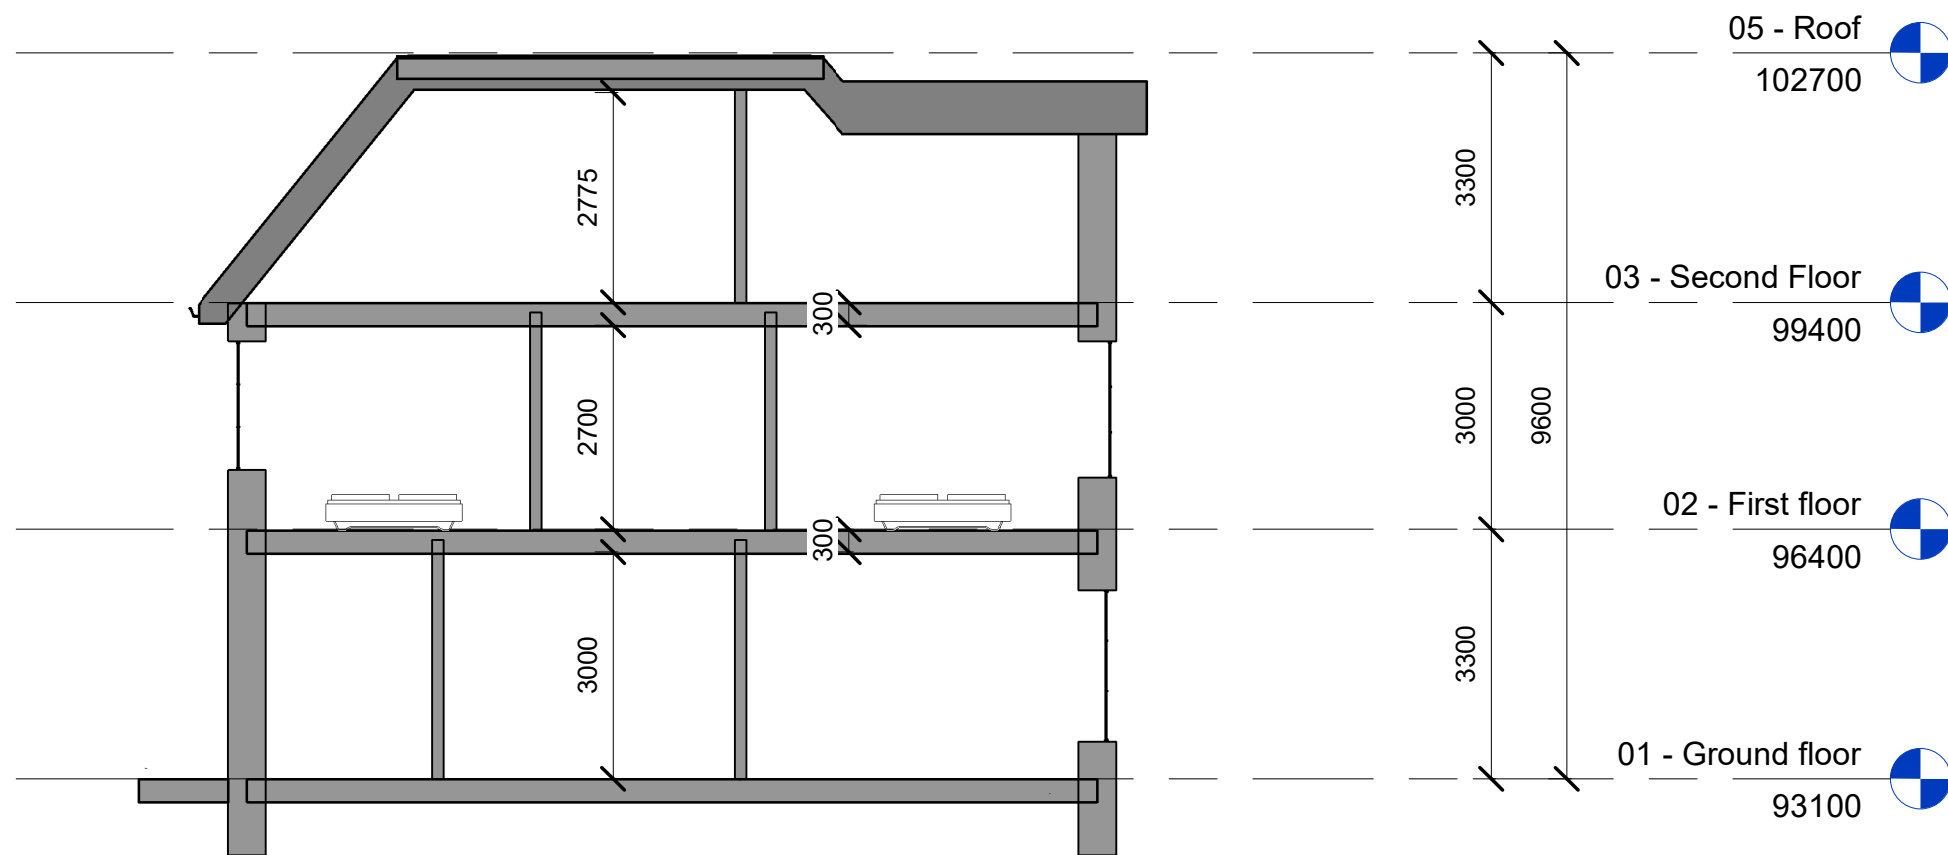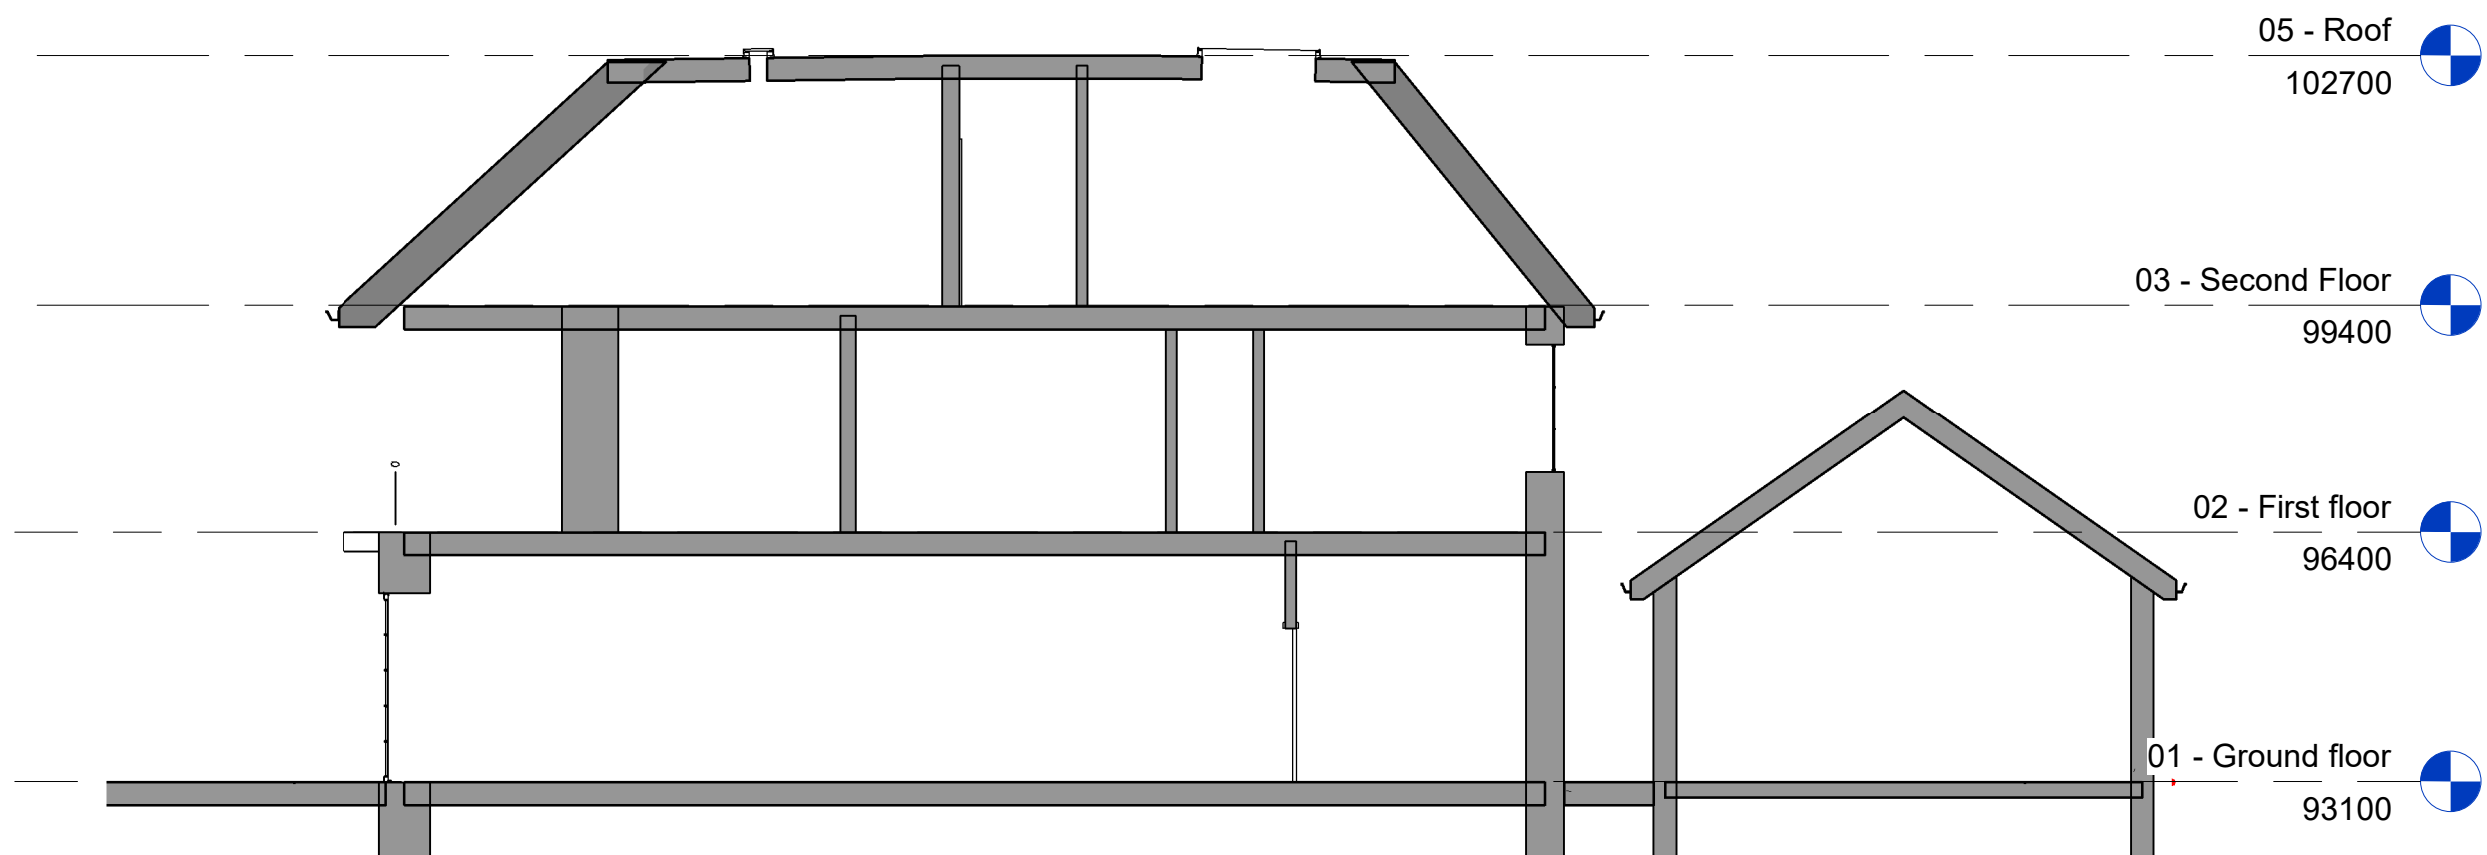

B	Revised scheme	31/01/23
REV	COMMENTS	DATE

DJKA

www.djka.co.uk
info@djka.co.uk
07986 869 332

CLIENT	Plot 2 The Brackens	DATE	Nov 22
PROJECT	Former Cheswycks School	REV	B
DRAWING	Indicative Sections		
STATUS	Planning		
SCALE	1 : 100	DRAWN	Author NO 20052/ 215

THIS DRAWING MUST NOT BE SCALED UNLESS ISSUED FOR PLANNING PURPOSES. ALL DIMENSIONS ARE TO BE VERIFIED PRIOR TO SETTING OUT, COMMENCING WORK, OR PRODUCTION OF FABRICATION DRAWINGS. REPORT ANY DISCREPANCIES TO THE SUPERVISING OFFICER IMMEDIATELY. ©