

GENERAL NOTE
ALL DIMENSIONS MUST BE CHECKED ON SITE AND NOT SCALED FROM THIS DRAWING

FOR USE IN PRECISE NAMED LOCATION ONLY
ANDERSON ORR ARCHITECTS LTD. © ALL RIGHTS RESERVED

REVISIONS

C	amended as per client comments	23/02/23
B	amended as per client comments	15/02/23
A	existing barn outline added	03/02/23
REVISION	DESCRIPTION	DATE

STATUS

SKETCH

PROJECT TITLE
TETSWORTH BARN, JUDDS LANE,
TETSWORTH, OX9 7BN

DRAWING TITLE
SITE PLAN - AS PROPOSED



FIRST ISSUED	DRAWN	SCALE (A3)
30/01/23	AVDH	1:500

PROJECT - DRAWING NO - REVISION

22081-SKP0010-C

The Big Barn: Units 8-10, Oddington Grange,
Weston-on-the-Green, Oxfordshire, OX25 3QW
+44 (0) 1865 873936 | info@andersonorr.com | andersonorr.com

AndersonOrr

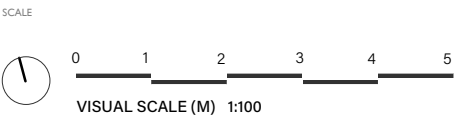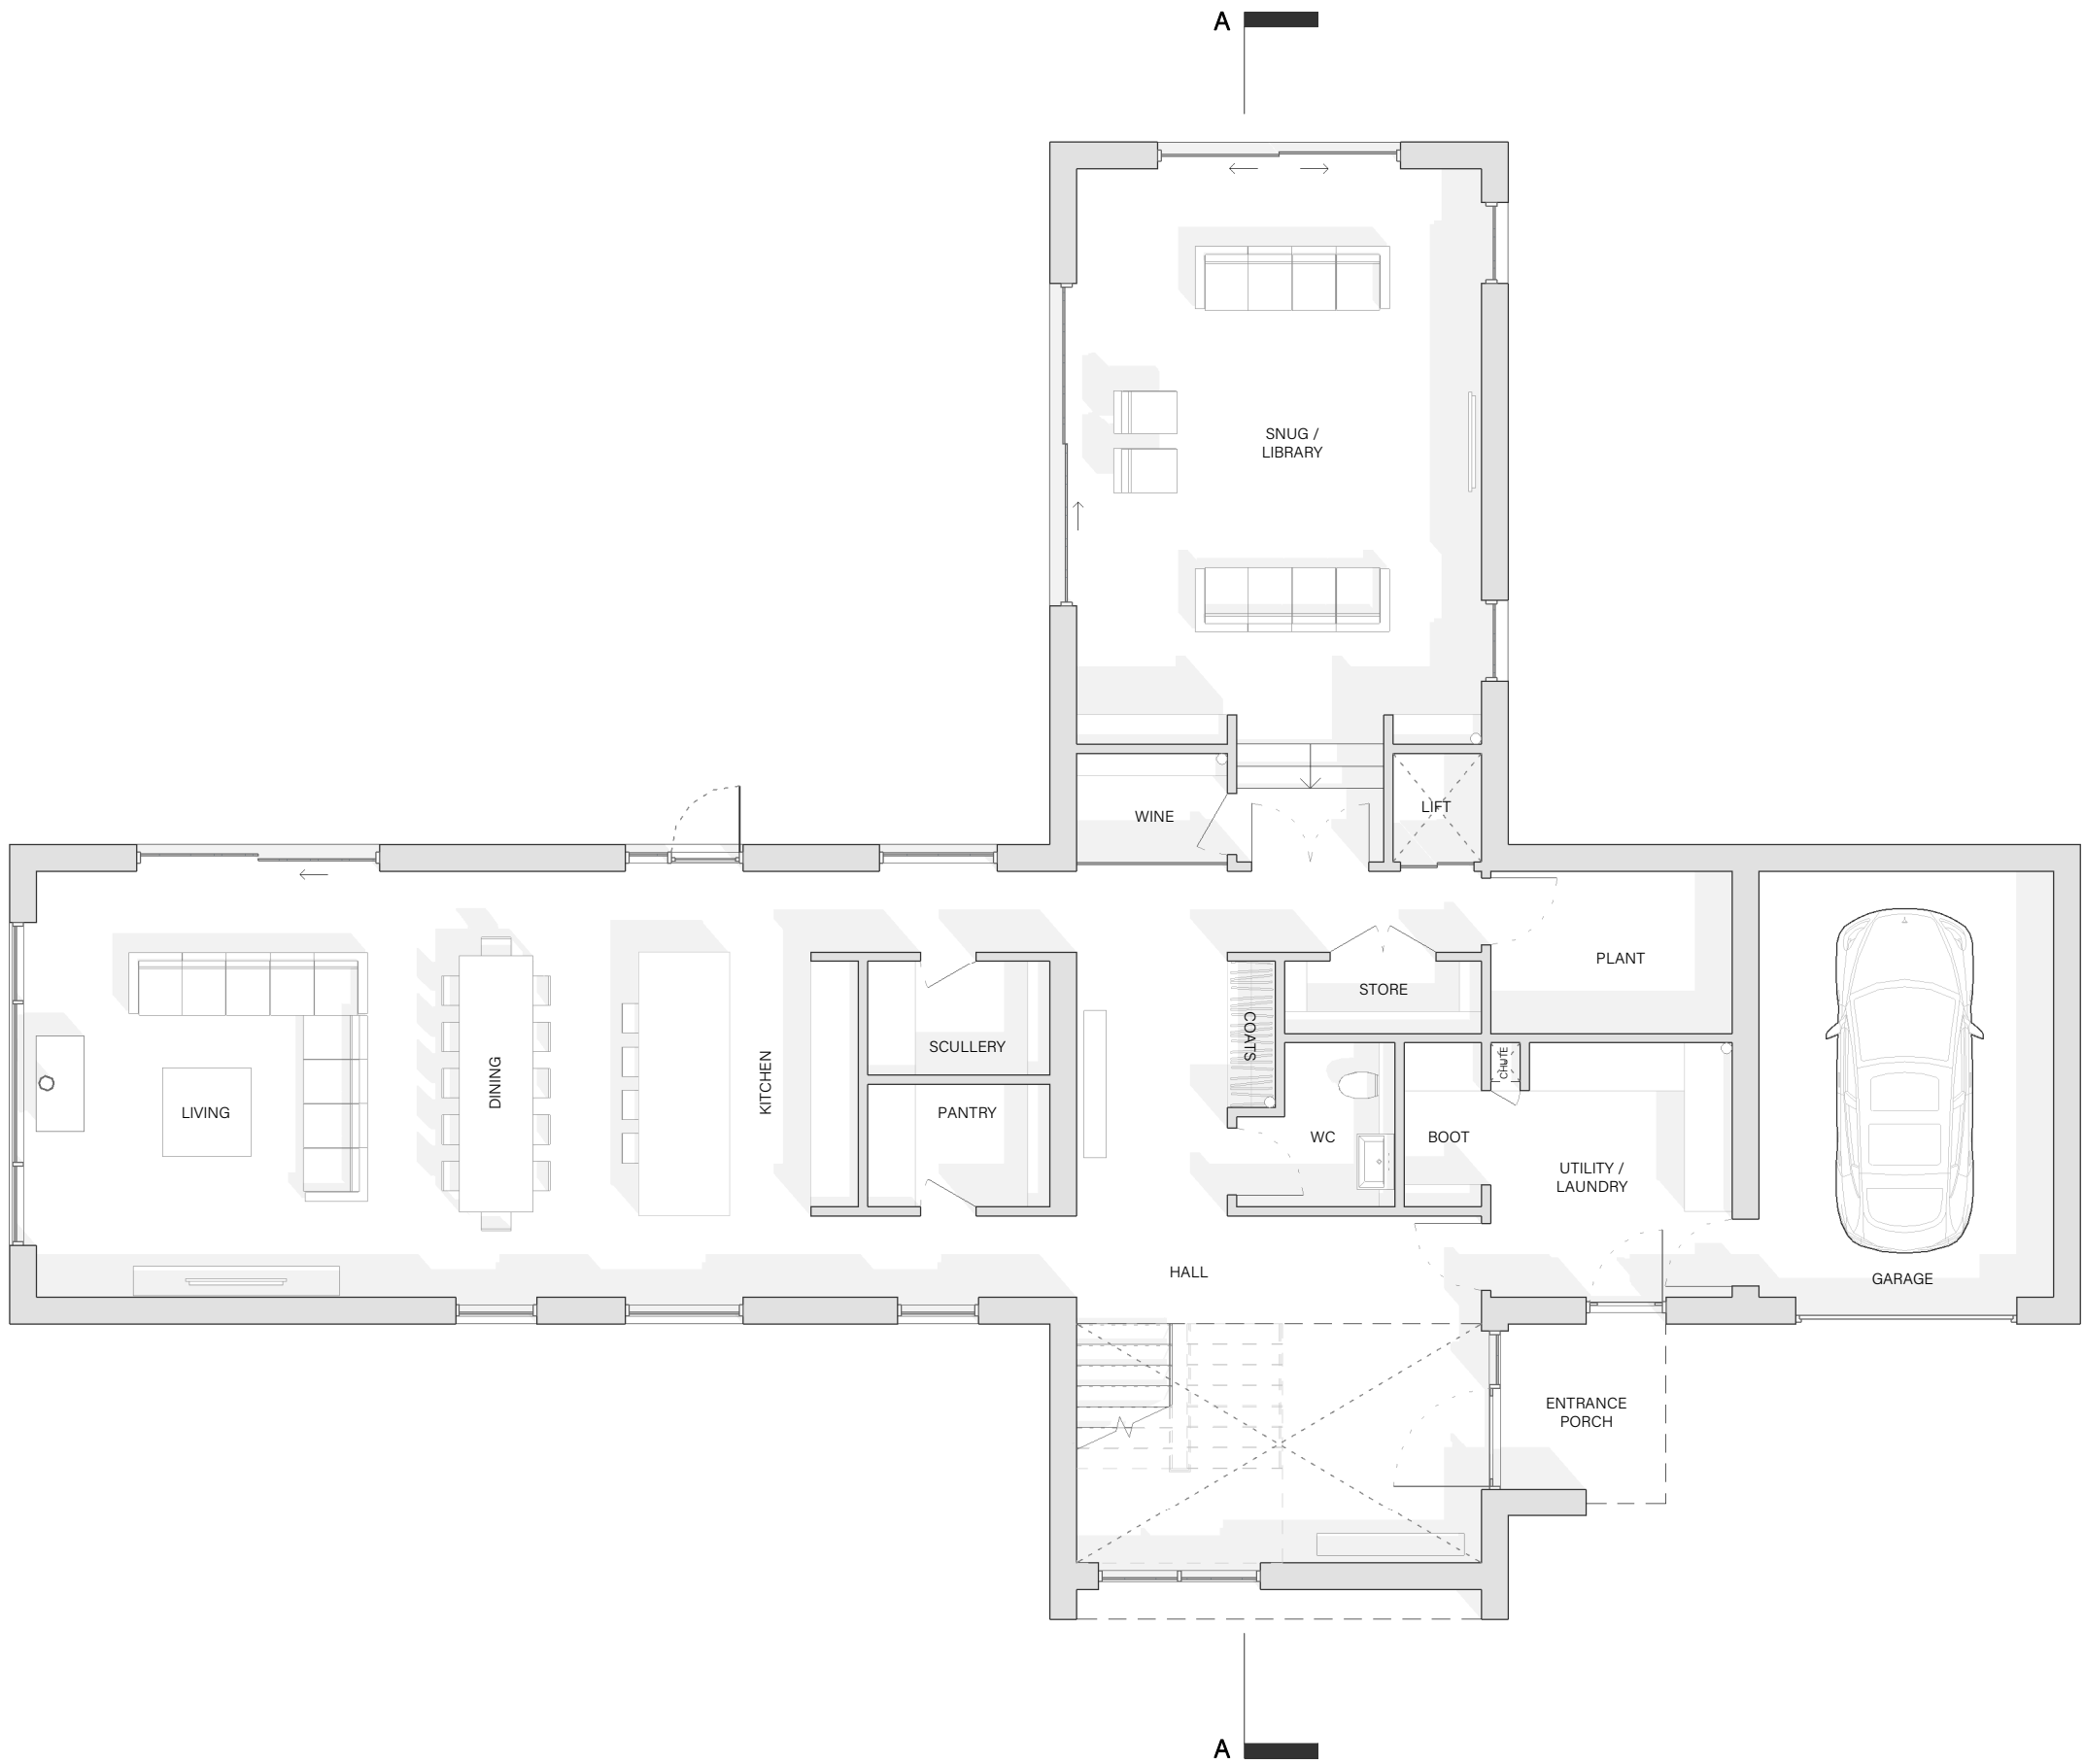

GENERAL NOTE
ALL DIMENSIONS MUST BE CHECKED ON SITE AND NOT SCALED FROM THIS DRAWING

FOR USE IN PRECISE NAMED LOCATION ONLY
ANDERSON ORR ARCHITECTS LTD. © ALL RIGHTS RESERVED

APPROXIMATE GIA SCHEDULE	
GROUND FLOOR	- 206sqm/2217.37sqft
FIRST FLOOR	- 214sqm/2303.48sqft
GARAGE	- 23sqm/247.57sqft
TOTAL	- 443sqm/4768.41sqft

C	amended as per client comments	23/02/23
B	amended as per client comments	15/02/23
A	amended as per client comments	01/02/23
REVISION	DESCRIPTION	DATE

STATUS

SKETCH

PROJECT TITLE
TETSWORTH BARN, JUDDS LANE,
TETSWORTH

DRAWING TITLE
GROUND FLOOR - AS PROPOSED

FIRST ISSUED	DRAWN	SCALE (A3)
30/01/23	AVDH	1:100



PROJECT - DRAWING NO - REVISION

22081-SKP0030-C

The Big Barn: Units 8-10, Oddington Grange,
Weston-on-the-Green, Oxfordshire, OX25 3QW

+44 (0) 1865 873936 | info@andersonorr.com | andersonorr.com

AndersonOrr

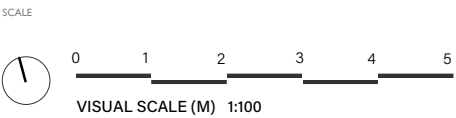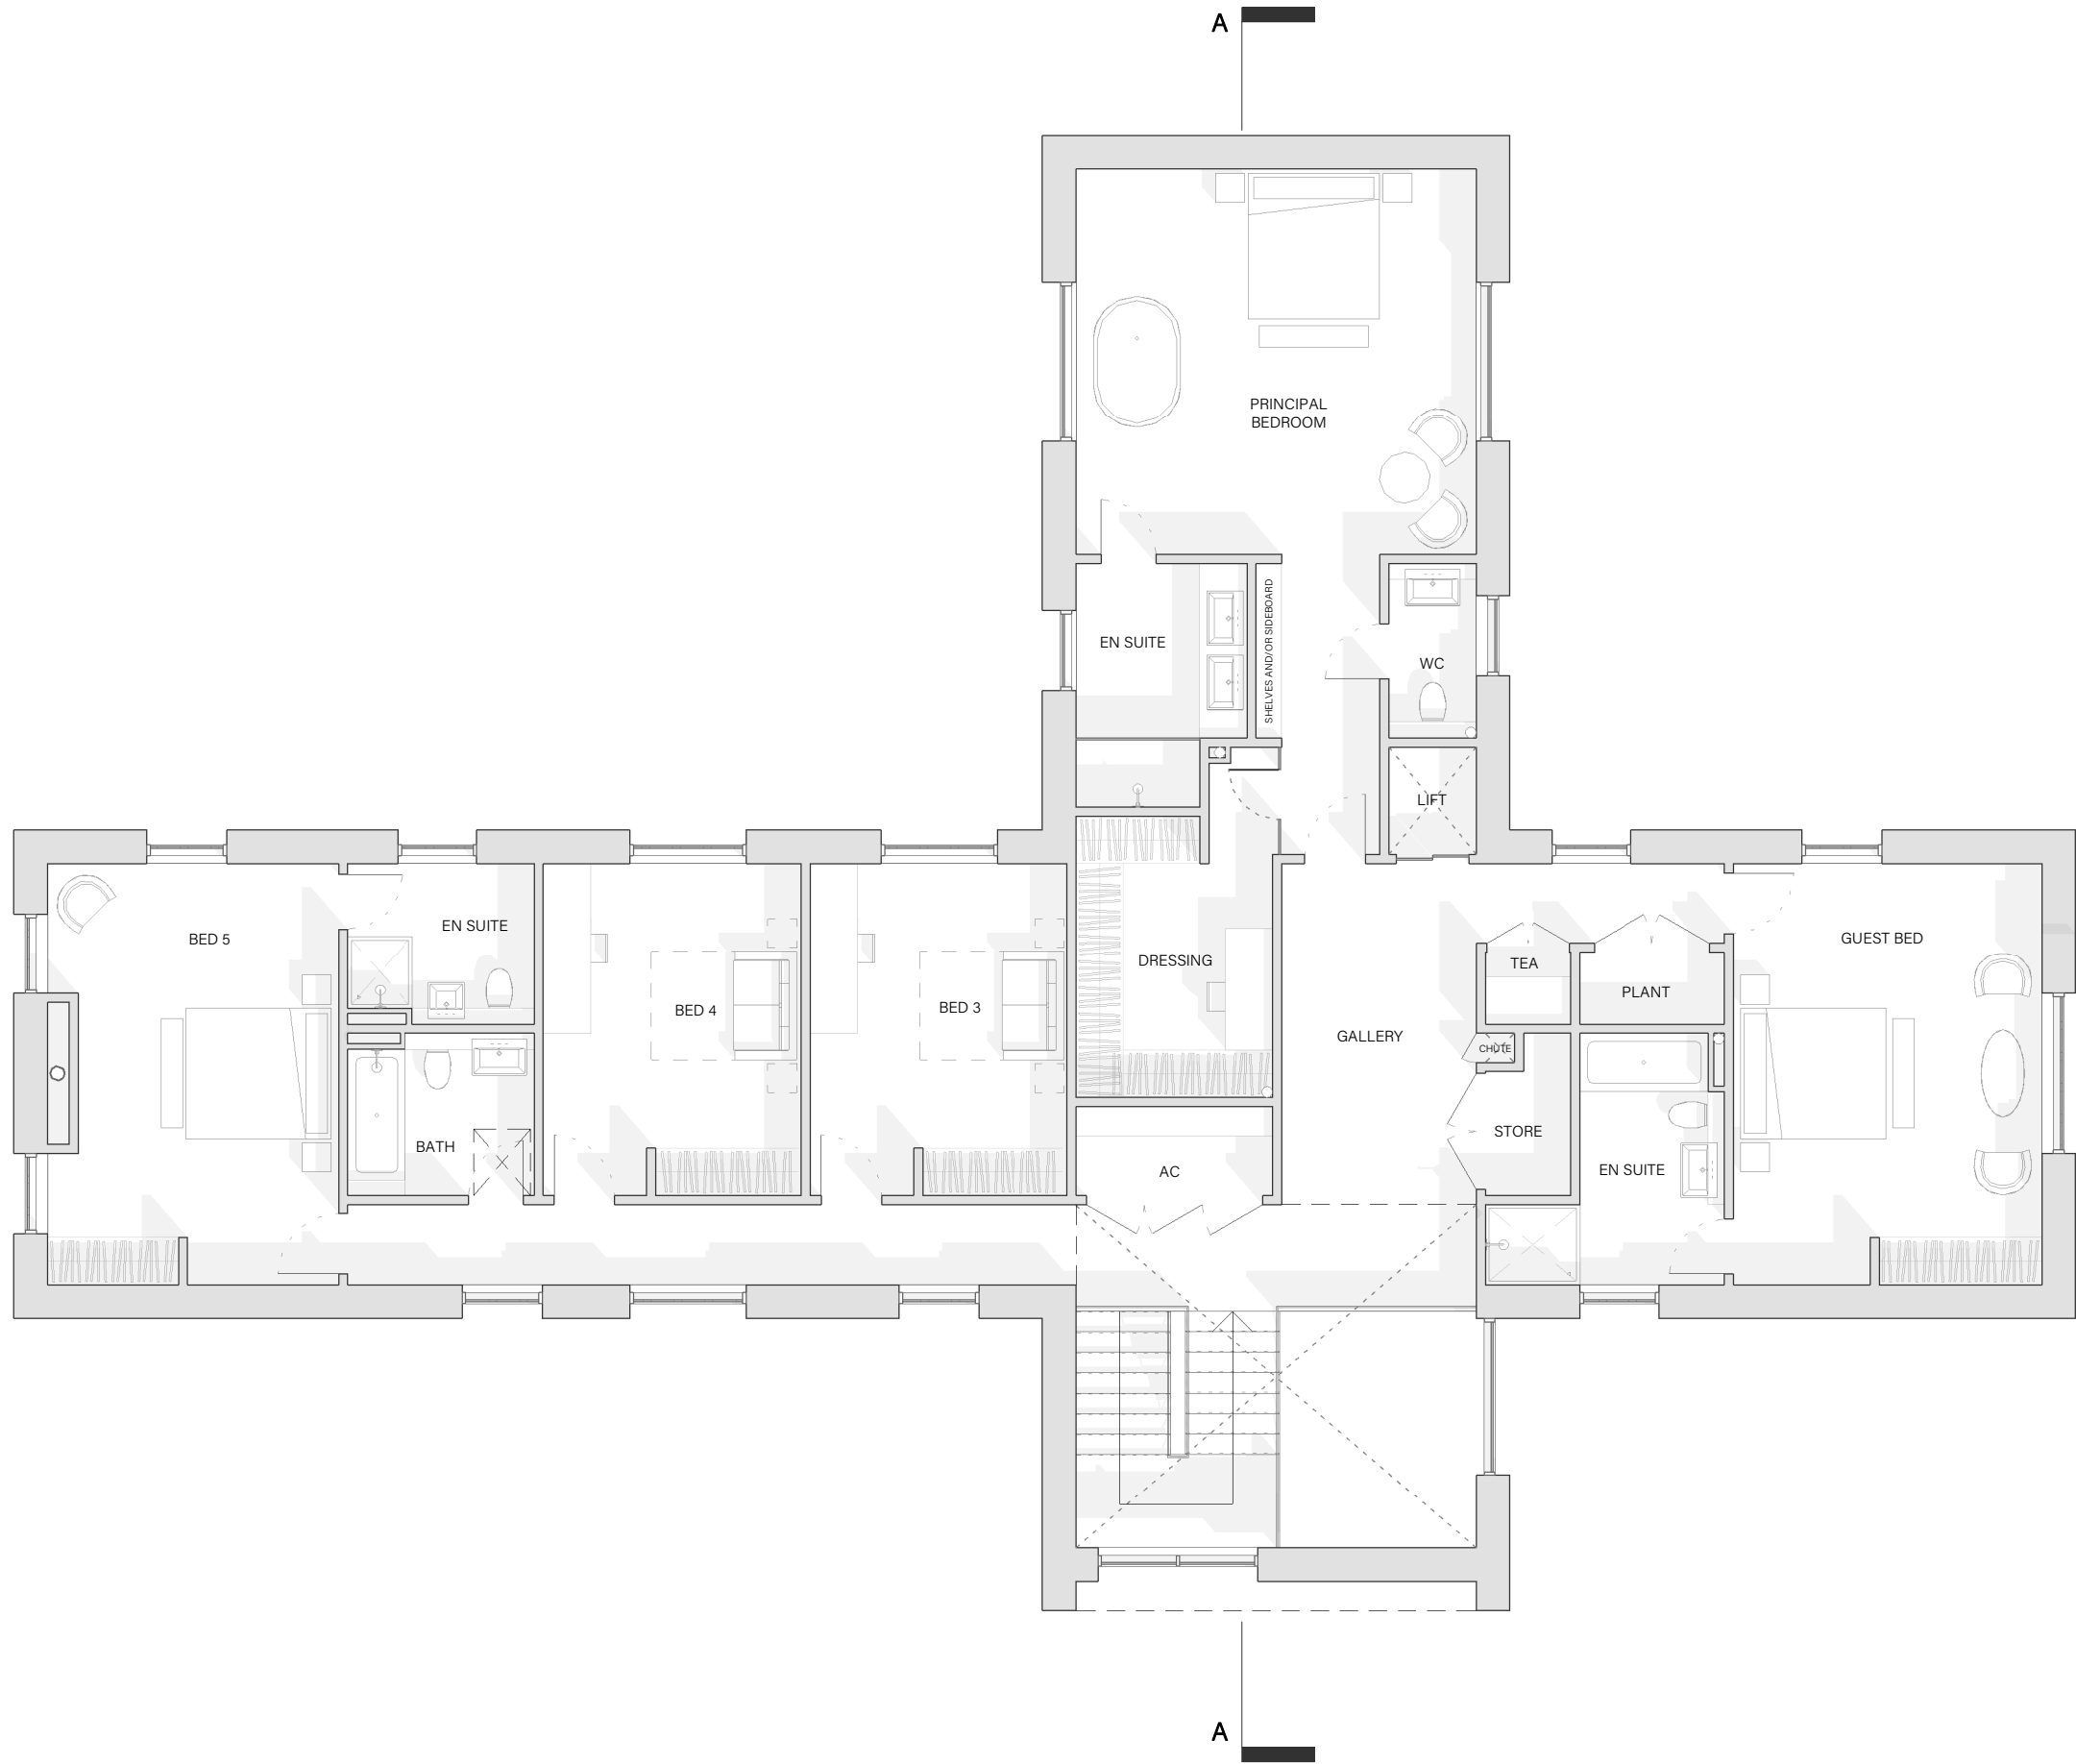

GENERAL NOTE
ALL DIMENSIONS MUST BE CHECKED ON SITE AND NOT SCALED FROM THIS DRAWING

FOR USE IN PRECISE NAMED LOCATION ONLY
ANDERSON ORR ARCHITECTS LTD. © ALL RIGHTS RESERVED

APPROXIMATE GIA SCHEDULE	
GROUND FLOOR	- 206sqm/2217.37sqft
FIRST FLOOR	- 214sqm/2303.48sqft
GARAGE	- 23sqm/247.57sqft
TOTAL	- 443sqm/4768.41sqft

C	amended as per client comments	23/02/23
B	amended as per client comments	15/02/23
A	amended as per client comments	01/02/23
REVISION	DESCRIPTION	DATE

STATUS

SKETCH

PROJECT TITLE
TETSWORTH BARN, JUDDS LANE,
TETSWORTH

DRAWING TITLE
FIRST FLOOR - AS PROPOSED

FIRST ISSUED	DRAWN	SCALE (A3)
30/01/23	AVDH	1:100

PROJECT - DRAWING NO - REVISION

22081-SKP0031-C

The Big Barn: Units 8-10, Oddington Grange,
Weston-on-the-Green, Oxfordshire, OX25 3QW

+44 (0) 1865 873936 | info@andersonorr.com | andersonorr.com


AndersonOrr



NORTH



WEST

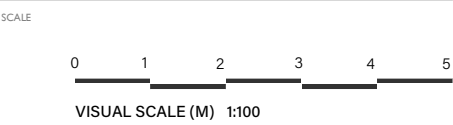

GENERAL NOTE
ALL DIMENSIONS MUST BE CHECKED ON SITE AND NOT SCALED FROM THIS DRAWING
FOR USE IN PRECISE NAMED LOCATION ONLY
ANDERSON ORR ARCHITECTS LTD. © ALL RIGHTS RESERVED

REVISIONS

C	amended as per client comments	23/02/23
B	amended as per client comments	15/02/23
A	amended as per client comments	01/02/23
REVISION	DESCRIPTION	DATE

STATUS

SKETCH

PROJECT TITLE
TETSWORTH BARN, JUDDS LANE,
TETSWORTH

DRAWING TITLE
ELEVATIONS - AS PROPOSED


FIRST ISSUED	DRAWN	SCALE (A3)
30/01/23	AVDH	1:100

PROJECT - DRAWING NO - REVISION

22081-SKE0010-C

The Big Barn: Units 8-10, Oddington Grange,
Weston-on-the-Green, Oxfordshire, OX25 3QW
+44 (0) 1865 873936 | info@andersonorr.com | andersonorr.com

AndersonOrr

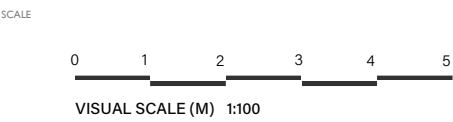

GENERAL NOTE
ALL DIMENSIONS MUST BE CHECKED ON SITE AND NOT SCALED FROM THIS DRAWING
FOR USE IN PRECISE NAMED LOCATION ONLY
ANDERSON ORR ARCHITECTS LTD. © ALL RIGHTS RESERVED

REVISIONS



SOUTH



EAST

C	amended as per client comments	23/02/23
B	amended as per client comments	15/02/23
A	amended as per client comments	01/02/23

REVISION	DESCRIPTION	DATE
----------	-------------	------

STATUS

SKETCH

PROJECT TITLE
TETSWORTH BARN, JUDDS LANE,
TETSWORTH

DRAWING TITLE
ELEVATIONS - AS PROPOSED


FIRST ISSUED	DRAWN	SCALE (A3)
30/01/23	AVDH	1:100

PROJECT - DRAWING NO - REVISION

22081-SKE001 I-C

The Big Barn: Units 8-10, Oddington Grange,
Weston-on-the-Green, Oxfordshire, OX25 3QW
+44 (0) 1865 873936 | info@andersonorr.com | andersonorr.com

AndersonOrr

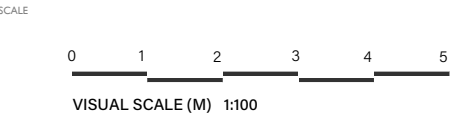

GENERAL NOTE
ALL DIMENSIONS MUST BE CHECKED ON SITE AND NOT SCALED FROM THIS DRAWING

FOR USE IN PRECISE NAMED LOCATION ONLY
ANDERSON ORR ARCHITECTS LTD. © ALL RIGHTS RESERVED

REVISIONS

REVISION	DESCRIPTION	DATE
STATUS		

SKETCH

PROJECT TITLE
TETSWORTH BARN, JUDDS LANE,
TETSWORTH

DRAWING TITLE
SECTION - AS PROPOSED

FIRST ISSUED	DRAWN	SCALE (A3)
23/02/23	AVDH	1:100

PROJECT - DRAWING NO - REVISION

22081-SKS0010-

The Big Barn: Units 8-10, Oddington Grange,
Weston-on-the-Green, Oxfordshire, OX25 3QW

+44 (0) 1865 873936 | info@andersonorr.com | andersonorr.com

AndersonOrr