



10kg/m2 12.5mm wallboard
97 x 47mm studs @ 600mm
65mm Isover APR 1200 insulation
(RWDB40)

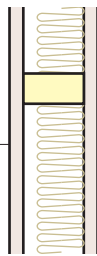


Internal Wall Detail

11mm OSB

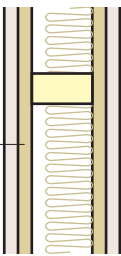


Shear Wall Detail

BEAM	LENGTH	NOTES
BEAM E 152x89UB16	3.48m	1no. 8mm End Plate, 4no. 12mm Bolts
BEAM F1 152x89UB16	4.32m	1no. 8mm End Plate, 4no. 12mm Bolts 1no. 8mm Side Plate, 4no. 12mm Bolts 4no. 10mm bottom flange holes
BEAM F2 152UC23	4.91m	1no. 8mm End Plate, 4no. 12mm Bolts 2no. 10mm bottom flange holes
BEAM G1 127x76UB13	1.12m	2no. 10mm top flange holes 4no. 5mm bottom flange holes
BEAM G2 127x76UB13	1.12m	2no. 10mm top flange holes 4no. 5mm bottom flange holes

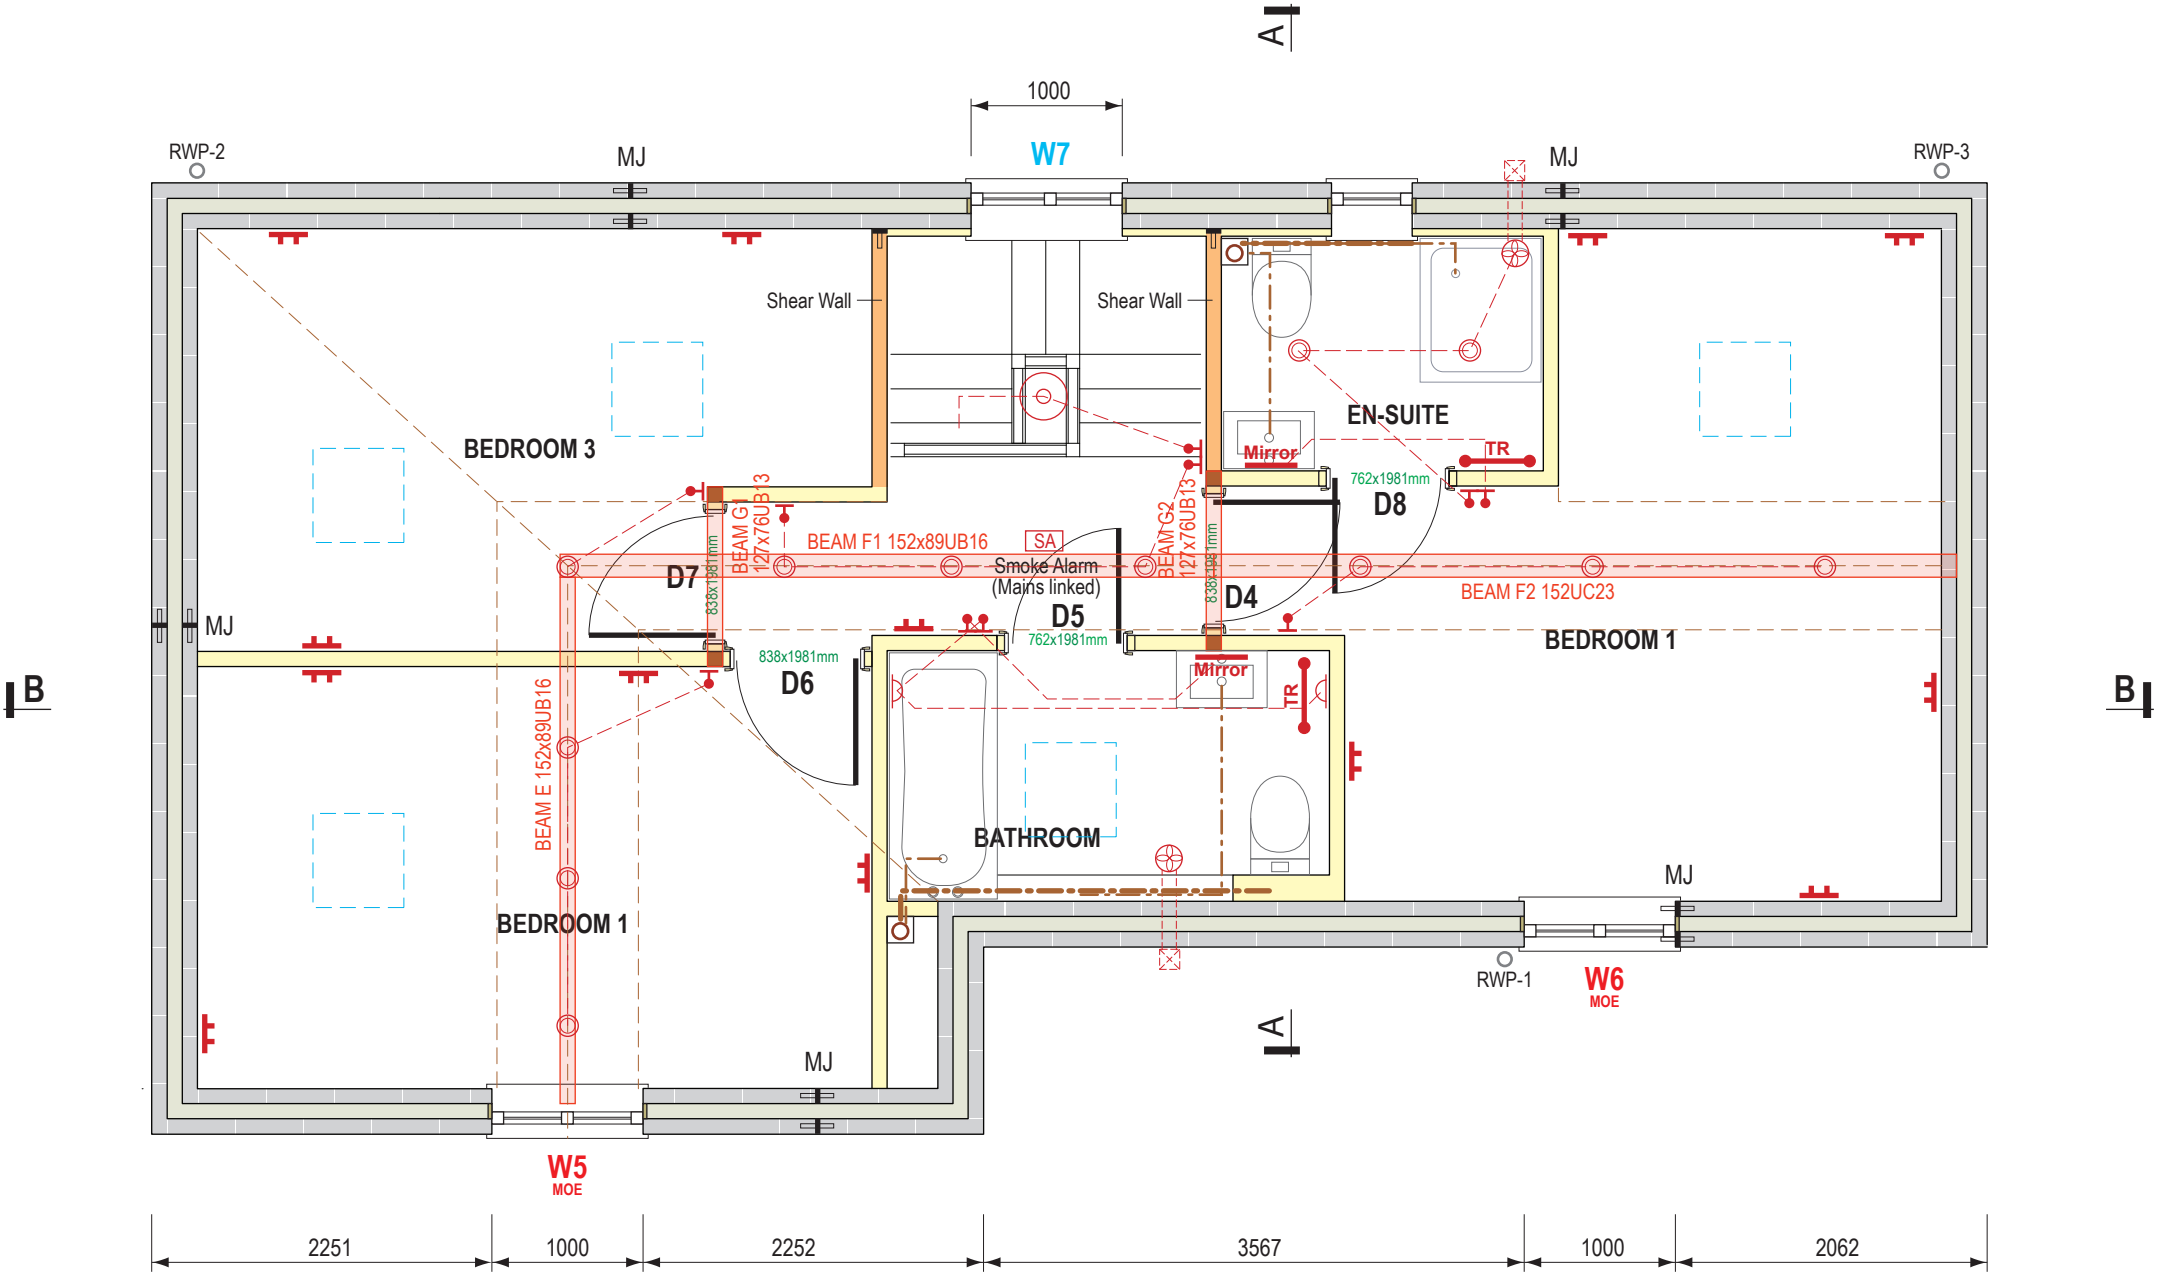

First Floor Plan

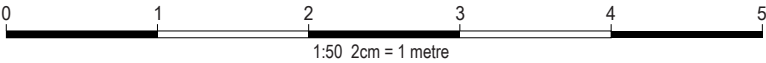

A3 Paper Size

REFER TO SEPARATE SPECIFICATION NOTES

Building Regs

All dimensions must be checked on site
Scaled dimension must be confirmed with
Be Informed! before use

1:50

C2

20.02.23

Be Informed!

8 Broadmeadow Ride
St Ippolyts, Hitchin
Herts SG4 7ST

www.be-informed.co.uk

Mr Vincent
3 Bearton Avenue
Hitchin, SG5 1NZ