




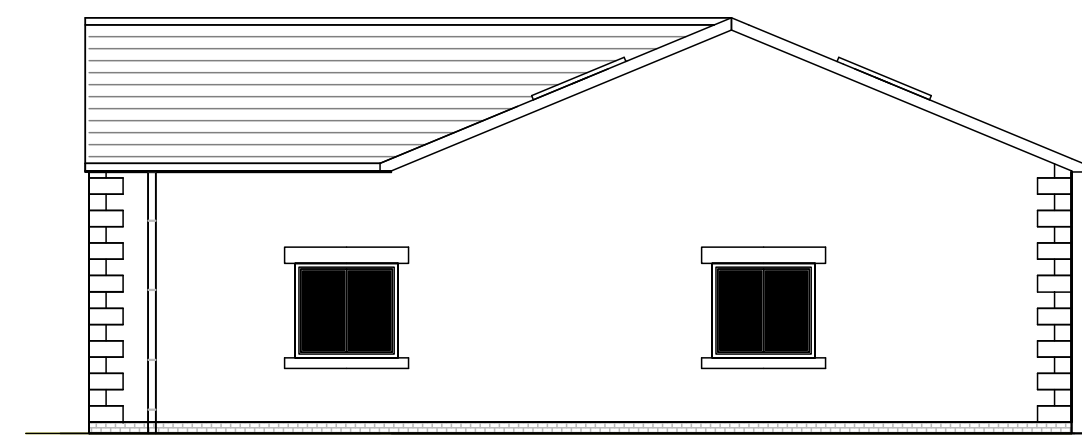

NORTH EAST ELEVATION

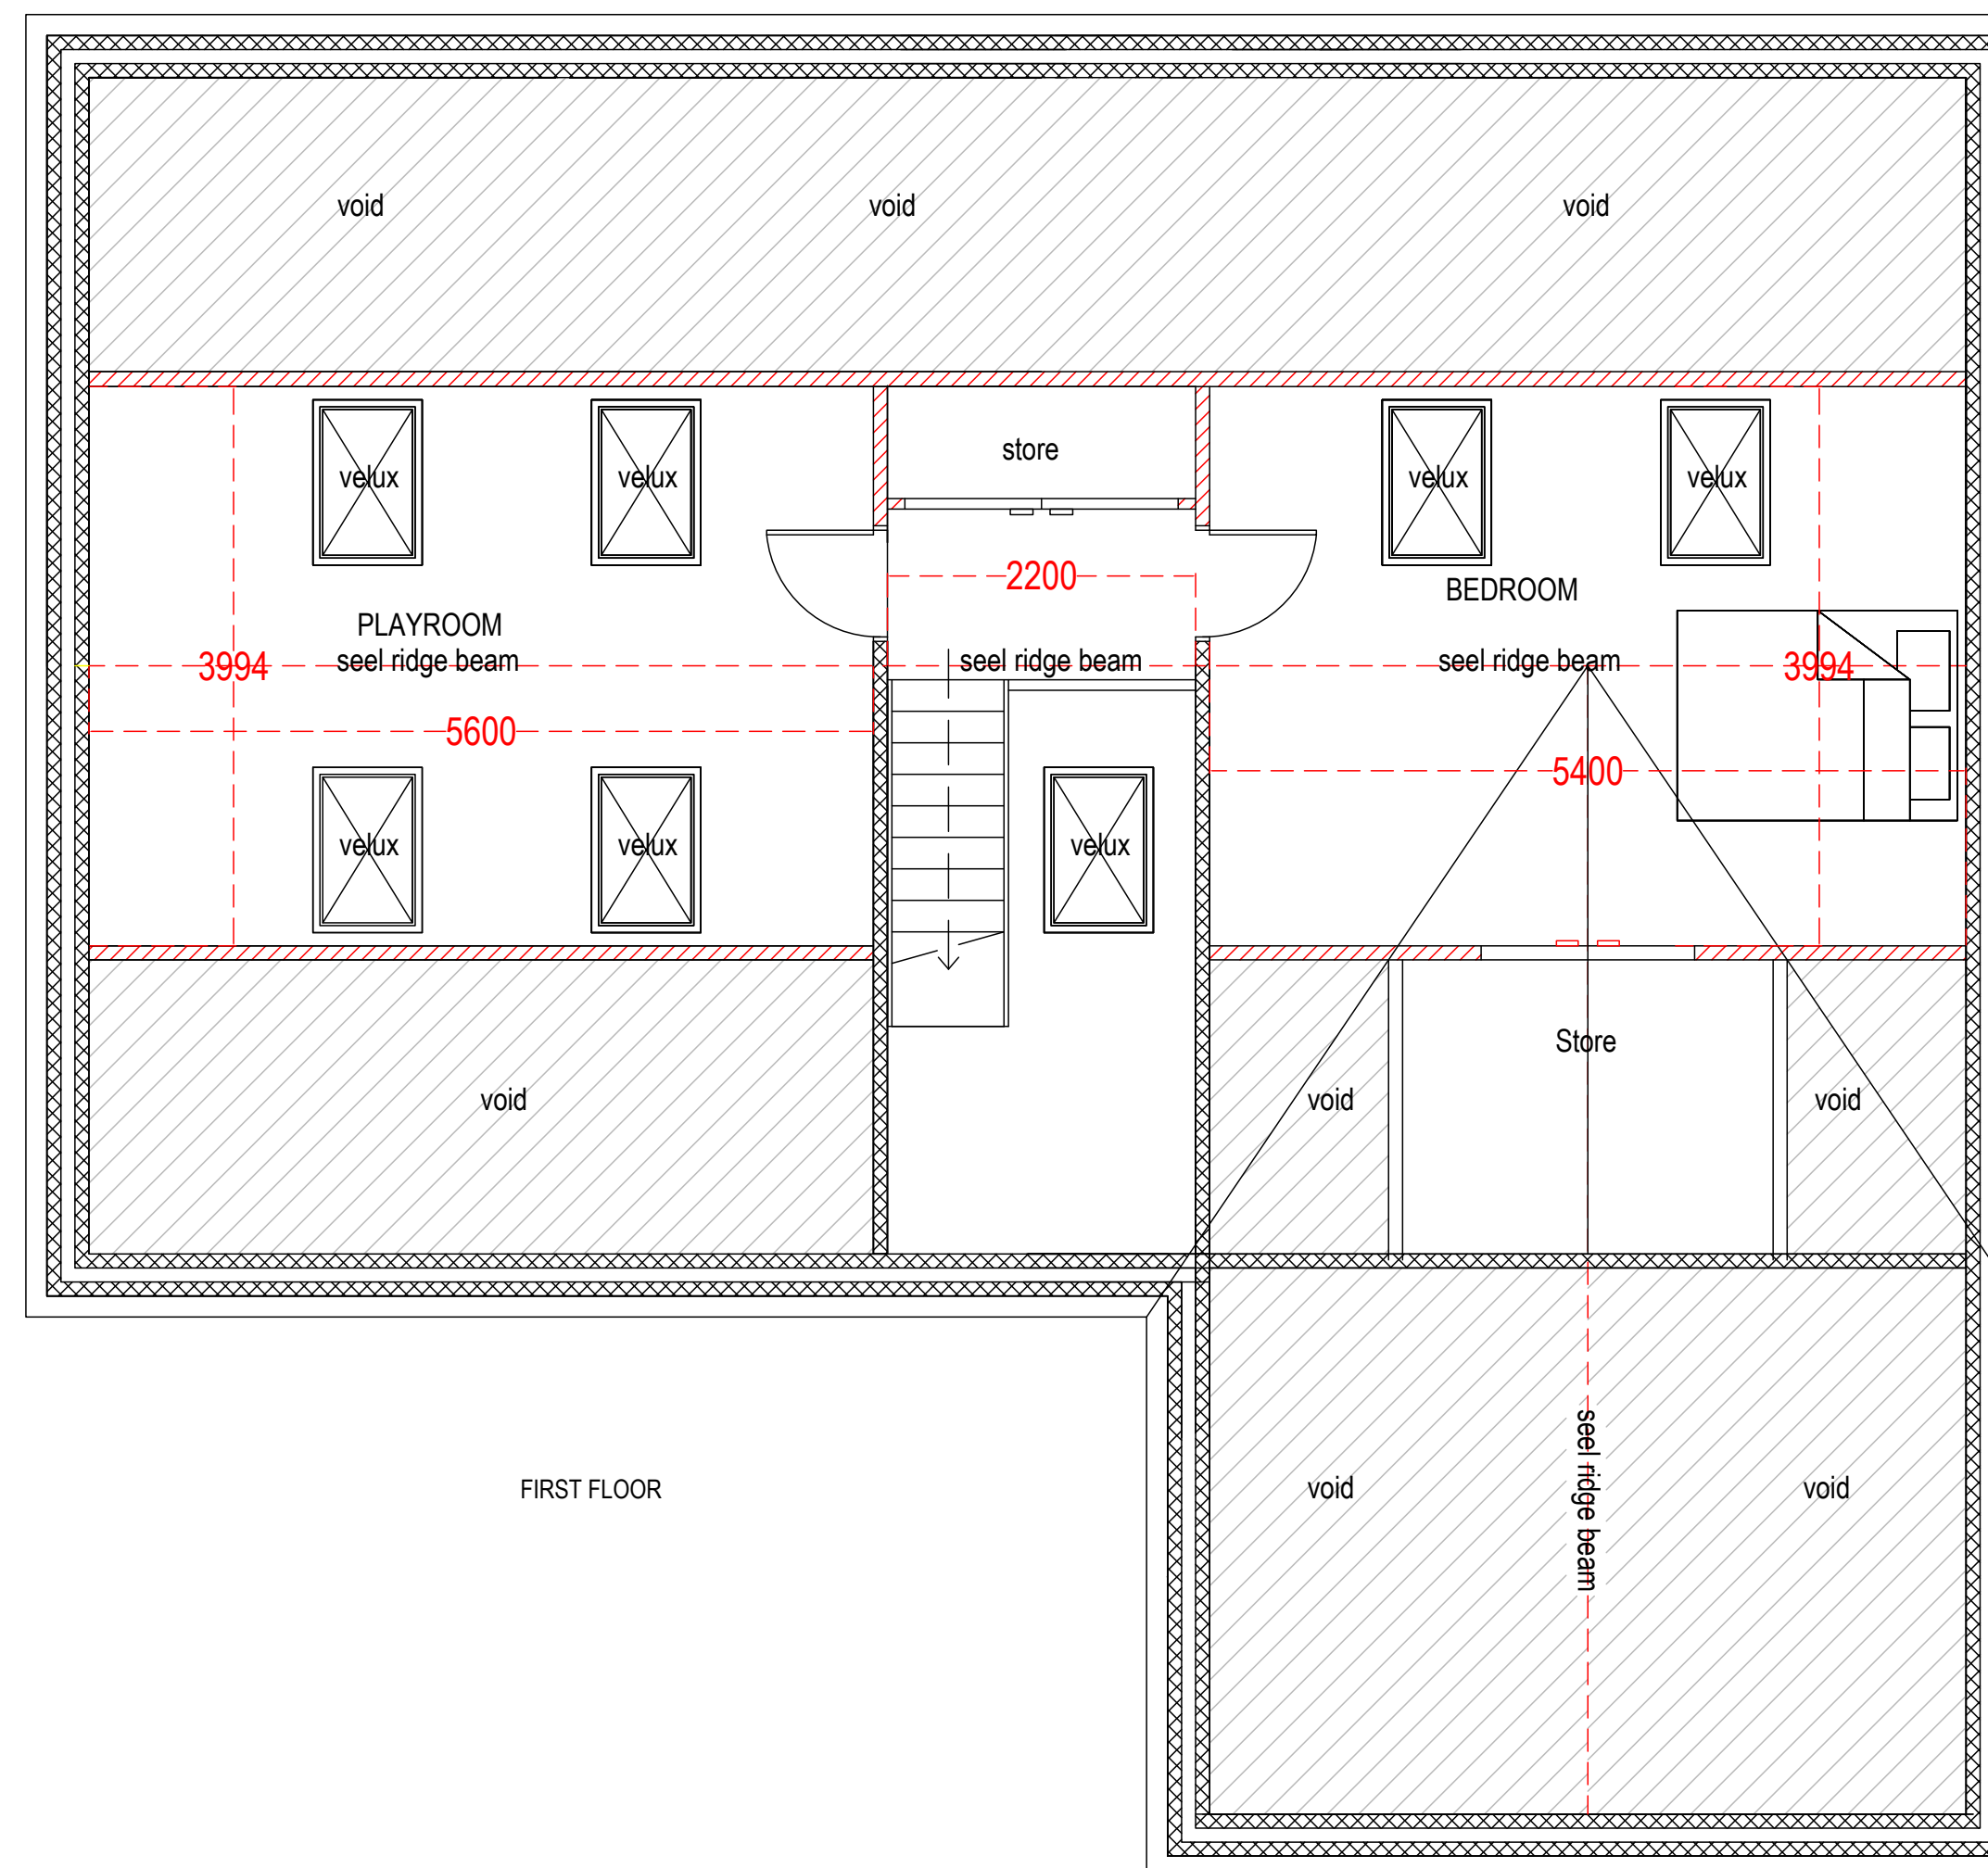

FIRST FLOOR

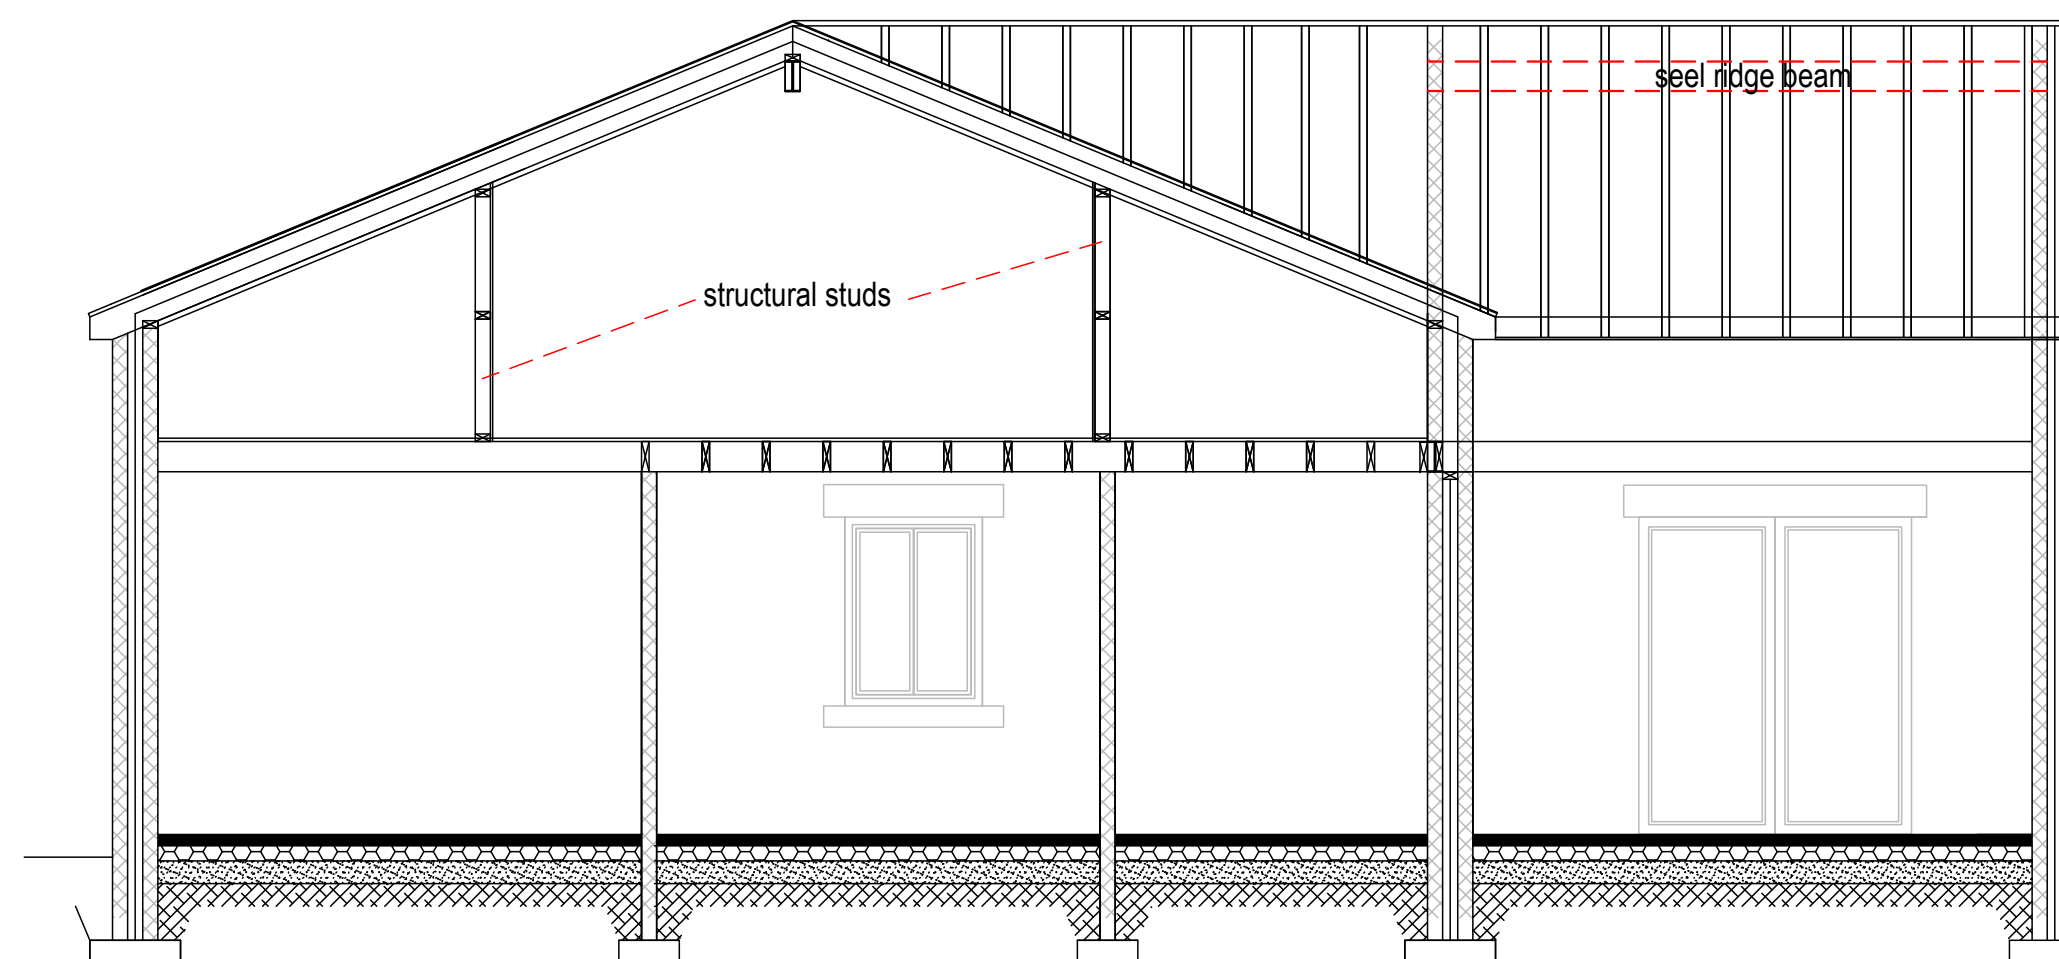

SECTION B - B