


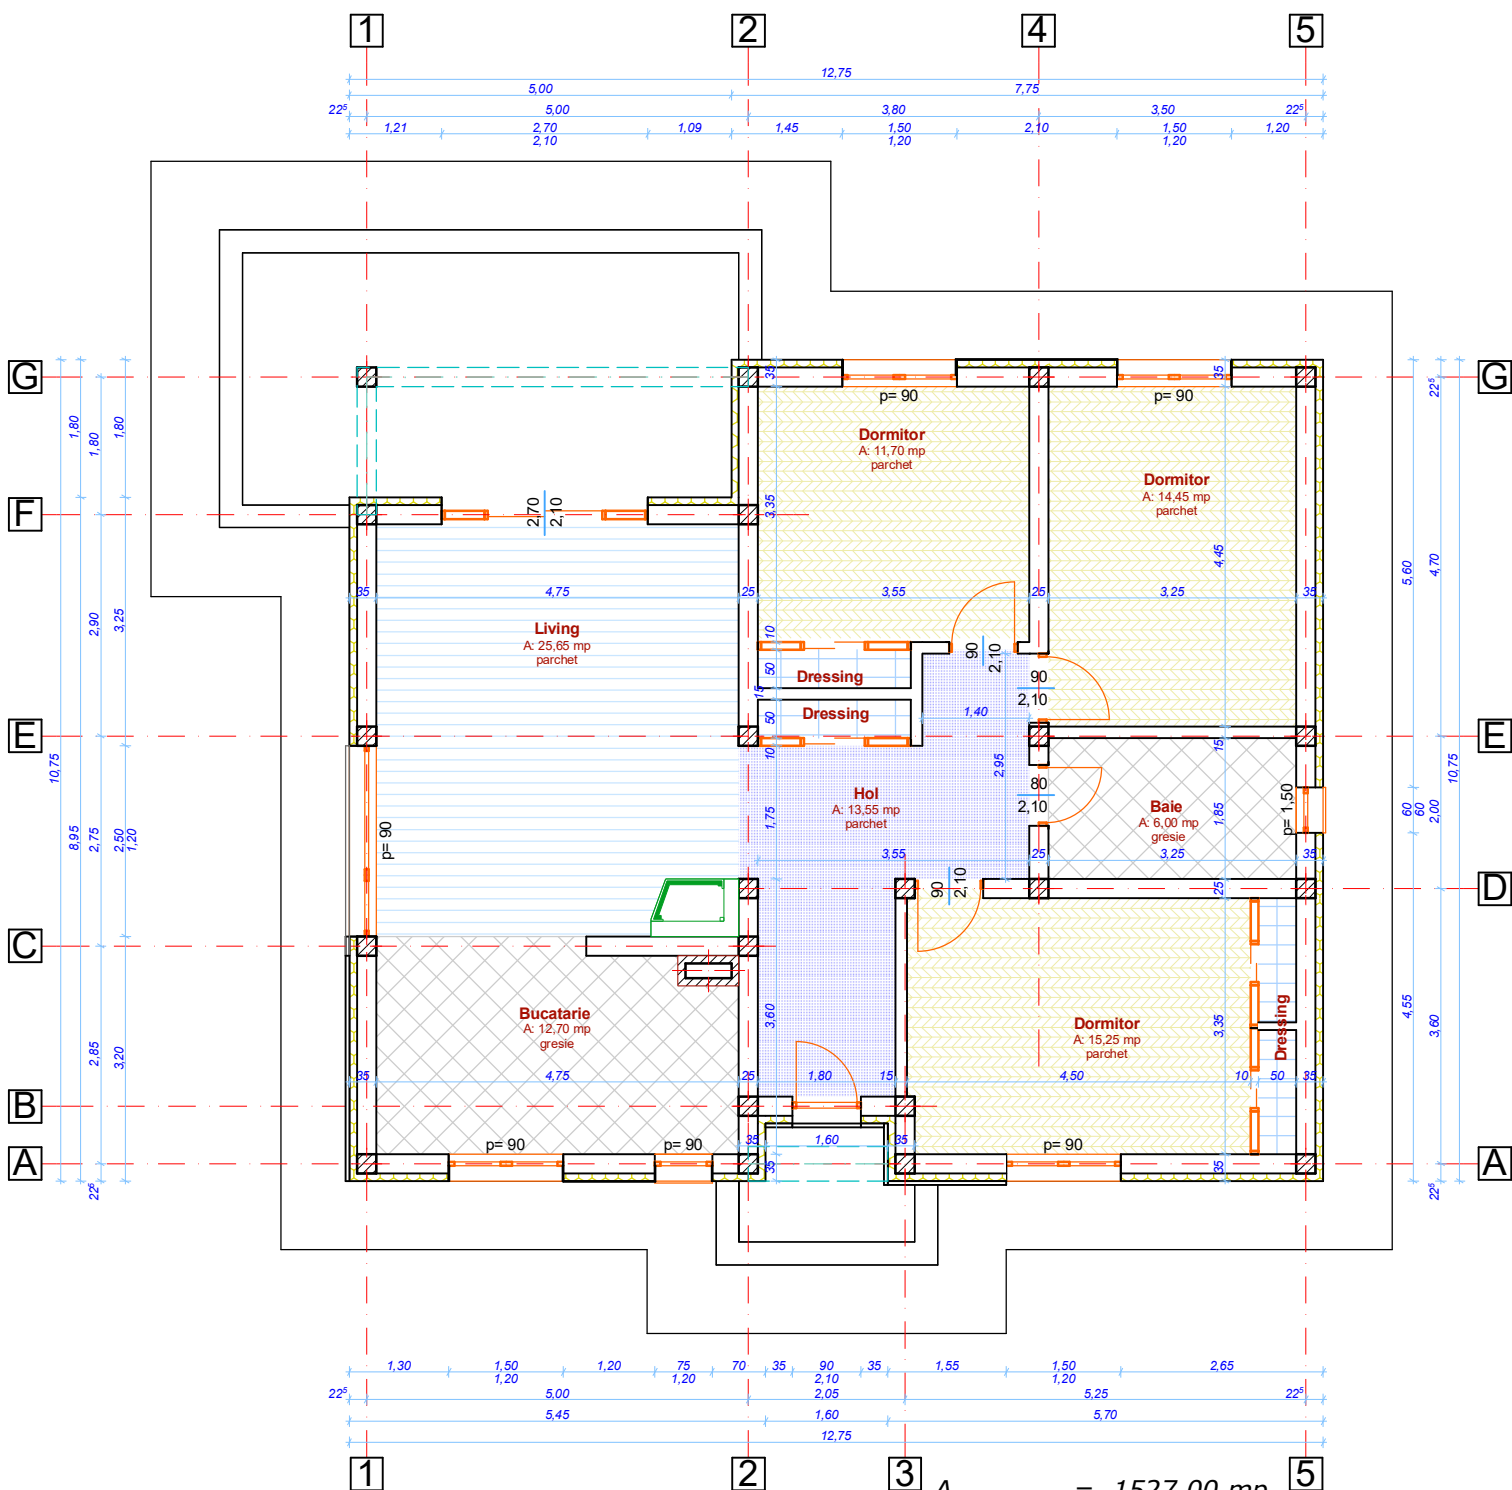

$A_{\text{teren}} = 1527.00 \text{ mp}$
 $A_{\text{c existenta}} = 86.00 \text{ mp}$
 $A_{\text{d existenta}} = 86.00 \text{ mp}$
 $A_{\text{c propusa}} = 126.85 \text{ mp}$
 $A_{\text{d propusa}} = 126.85 \text{ mp}$
 $A_{\text{c total}} = 212.85 \text{ mp}$
 $A_{\text{d total}} = 212.85 \text{ mp}$
 $P.O.T._{\text{ex}} = 5.63 \%$
 $C.U.T._{\text{ex}} = 0.06$
 $P.O.T._{\text{pr}} = 13.94 \%$
 $C.U.T._{\text{pr}} = 0.14$



TESS TOP CONSTRUCT
PROIECTARE SI EXECUTIE IN CONSTRUCTII

S.C. TESS TOP CONSTRUCT S.R.L.

CUI: 43918836

F22/1667/2010

tel. 0760.868.868 email: aiteslariu@gmail.com

Beneficiar:

Nitoi Andrei

sat Chitoc, com. Lipovat, jud. Vaslui

Denumire proiect:

Construire locuinta parter si imprejurare

Denumire plansa:

Plan parter


Proiect nr.
02.05/2021

faza:

D.T.A.C.

Plansa nr.
A₂

Specificatie:	Prenume - Nume	Semnatura	scara 1:100
Sef Proiect:	Ing. Andrei-Ionut Teslariu		
Proiectat:	Arh. Bujdei Vasile		mai 2021
Desenat:	Ing. Andrei-Ionut Teslariu		

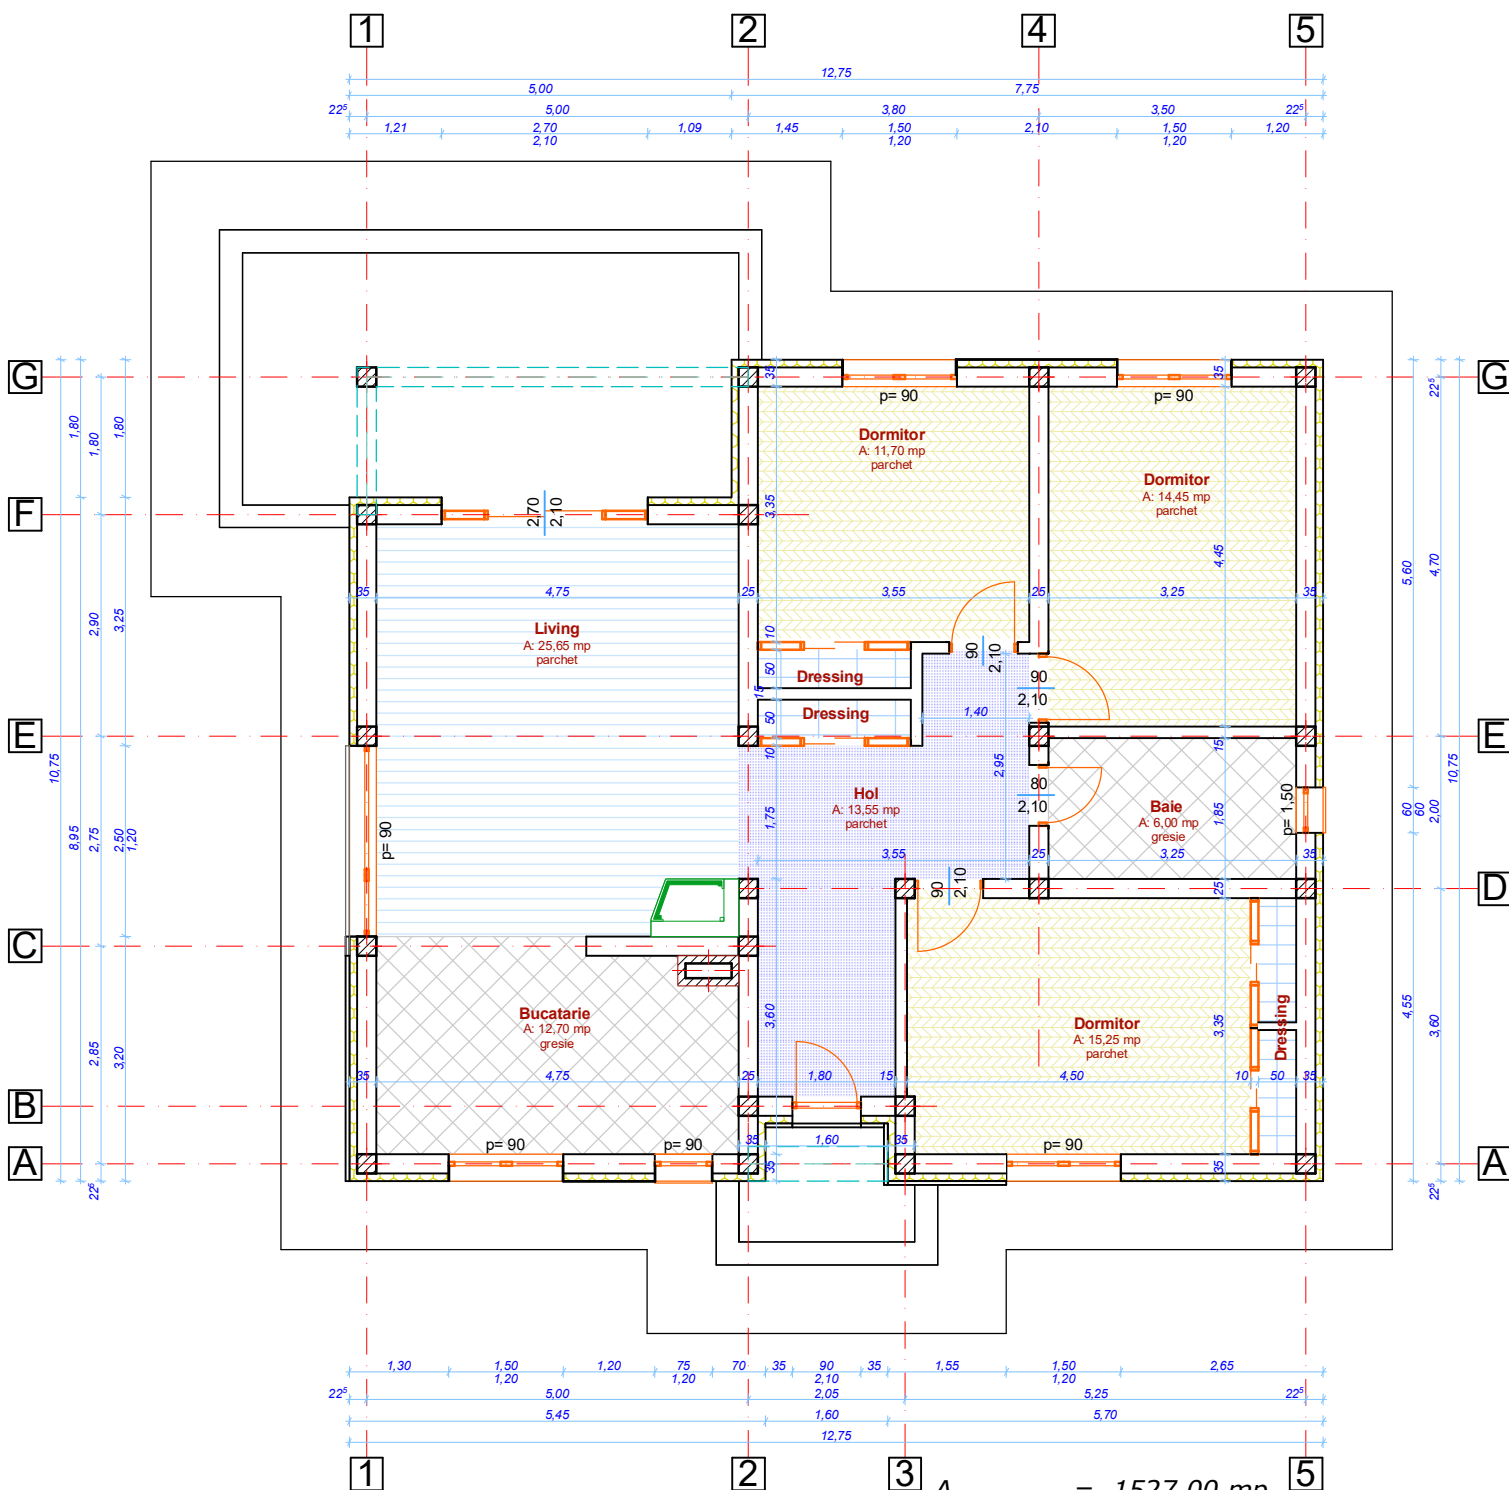

$A_{\text{teren}} = 1527.00 \text{ mp}$
 $A_{\text{c existenta}} = 86.00 \text{ mp}$
 $A_{\text{d existenta}} = 86.00 \text{ mp}$
 $A_{\text{c propusa}} = 126.85 \text{ mp}$
 $A_{\text{d propusa}} = 126.85 \text{ mp}$
 $A_{\text{c total}} = 212.85 \text{ mp}$
 $A_{\text{d total}} = 212.85 \text{ mp}$
 $P.O.T._{\text{ex}} = 5.63 \%$
 $C.U.T._{\text{ex}} = 0.06$
 $P.O.T._{\text{pr}} = 13.94 \%$
 $C.U.T._{\text{pr}} = 0.14$



TESS TOP CONSTRUCT
PROIECTARE SI EXECUTIE IN CONSTRUCTII

S.C. TESS TOP CONSTRUCT S.R.L.

CUI: 43918836

F22/1667/2010

tel. 0760.868.868 email: aiteslariu@gmail.com

Beneficiar:

Nitoi Andrei

sat Chitoc, com. Lipovat, jud. Vaslui

Denumire proiect:

Construire locuinta parter si imprejurire

Denumire plansa:

Plan parter

Proiect nr.
02.05/2021

faza:

D.T.A.C.

Plansa nr.
A₂

Specificatie:	Prenume - Nume	Semnatura	scara 1:100
Sef Proiect:	Ing. Andrei-Ionut Teslariu		
Proiectat:	Arh. Bujdei Vasile		mai 2021
Desenat:	Ing. Andrei-Ionut Teslariu		