


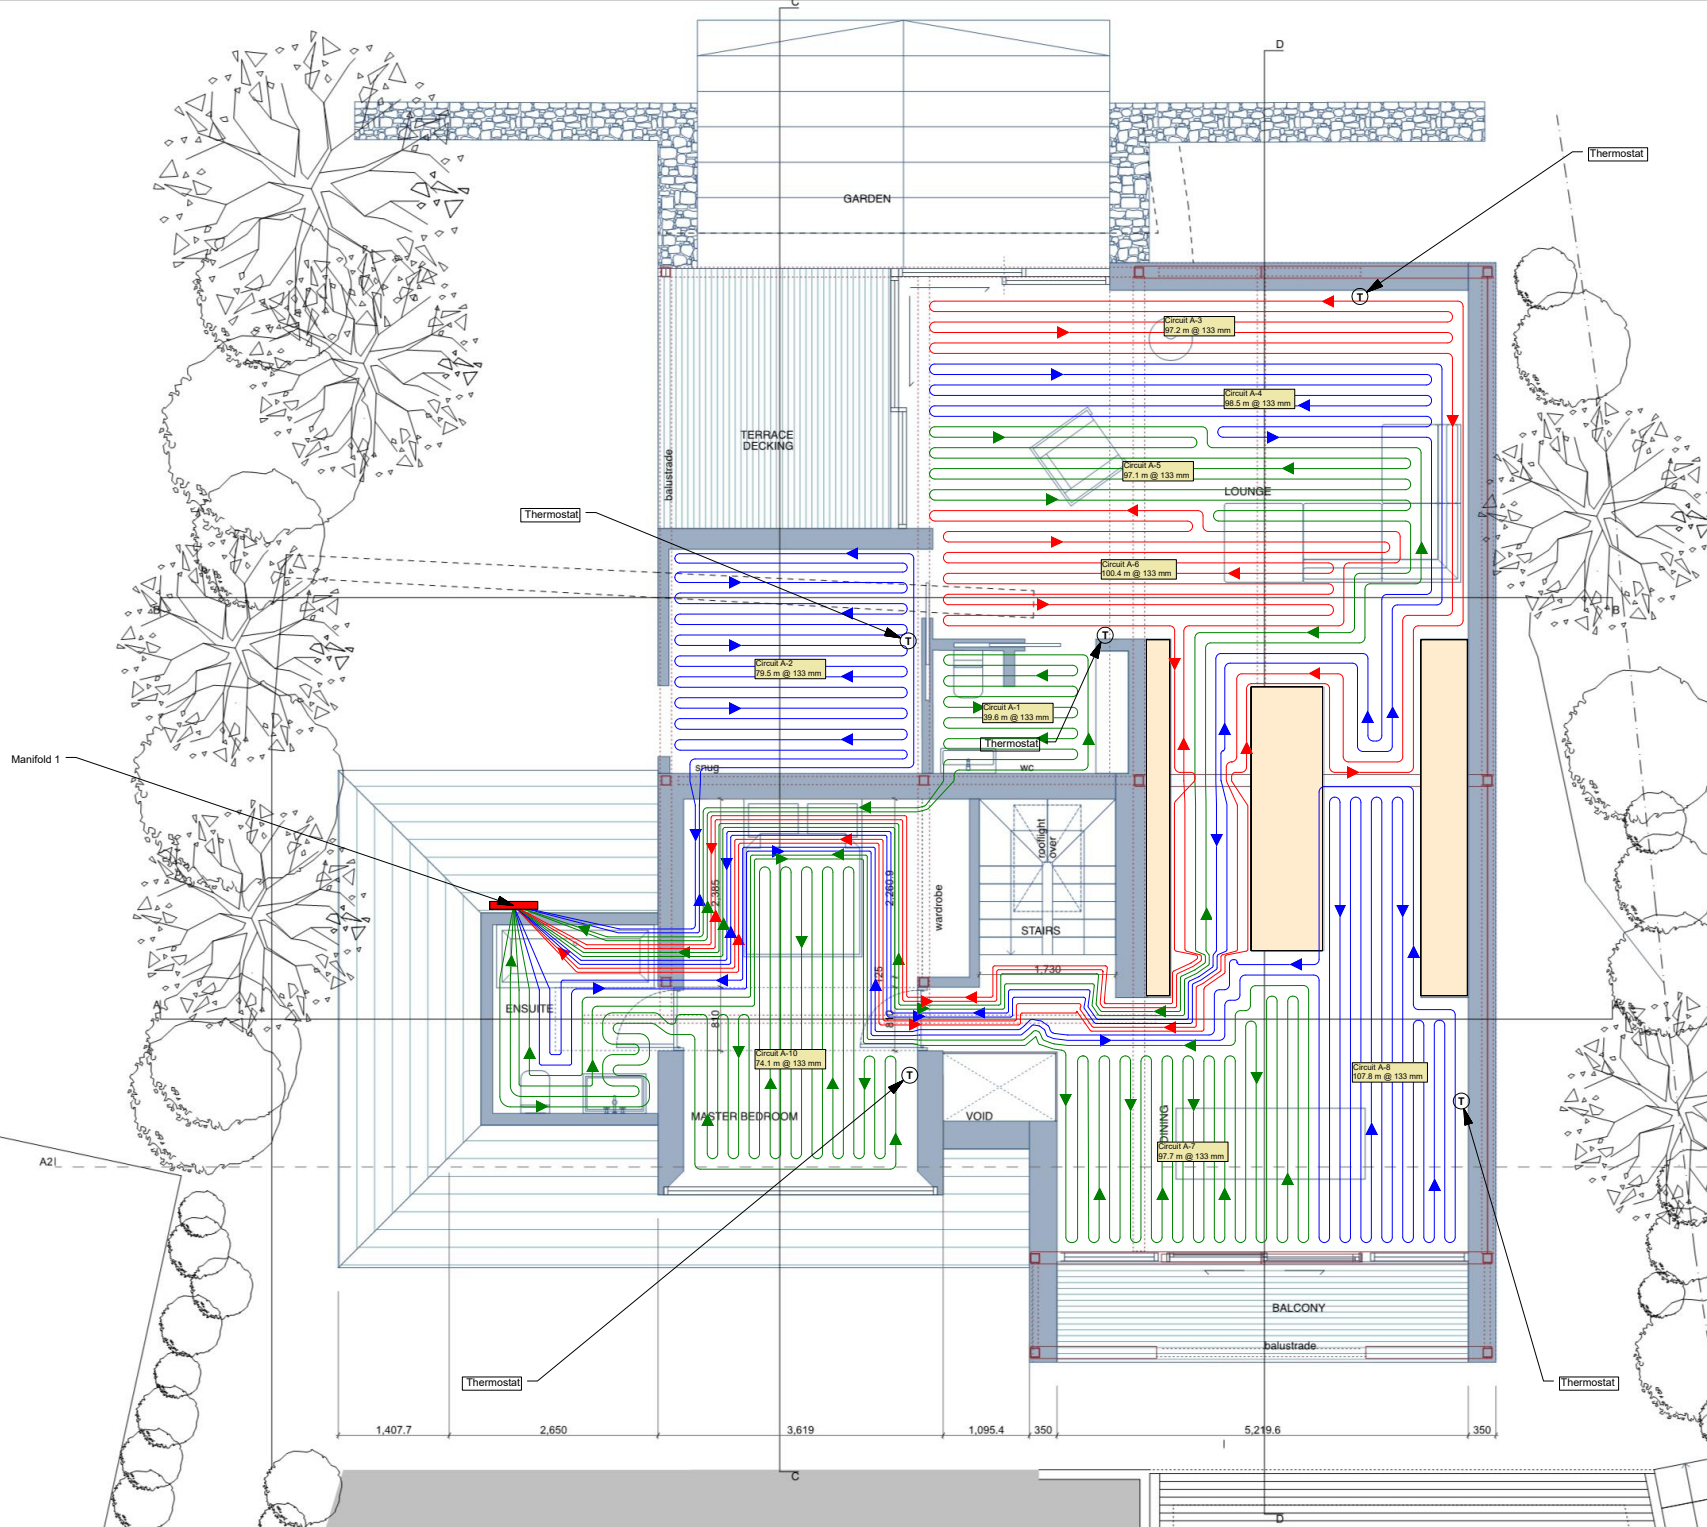

DISCLAIMER:
Note: Details of the tubing bend radius have been simplified for clarity. Consult tubing manufacturer for specific bend radius recommendations.

PROJECT:	116 Wells Road First Floor	
	CUSTOMER:	

PROJECT NO.:

SCALE:
1/8"=1'

DRAWING NAME:
Main Floor

DRAWN BY:

DATE:
31/10/2023

REVISIONS		
No	Desc	Date