



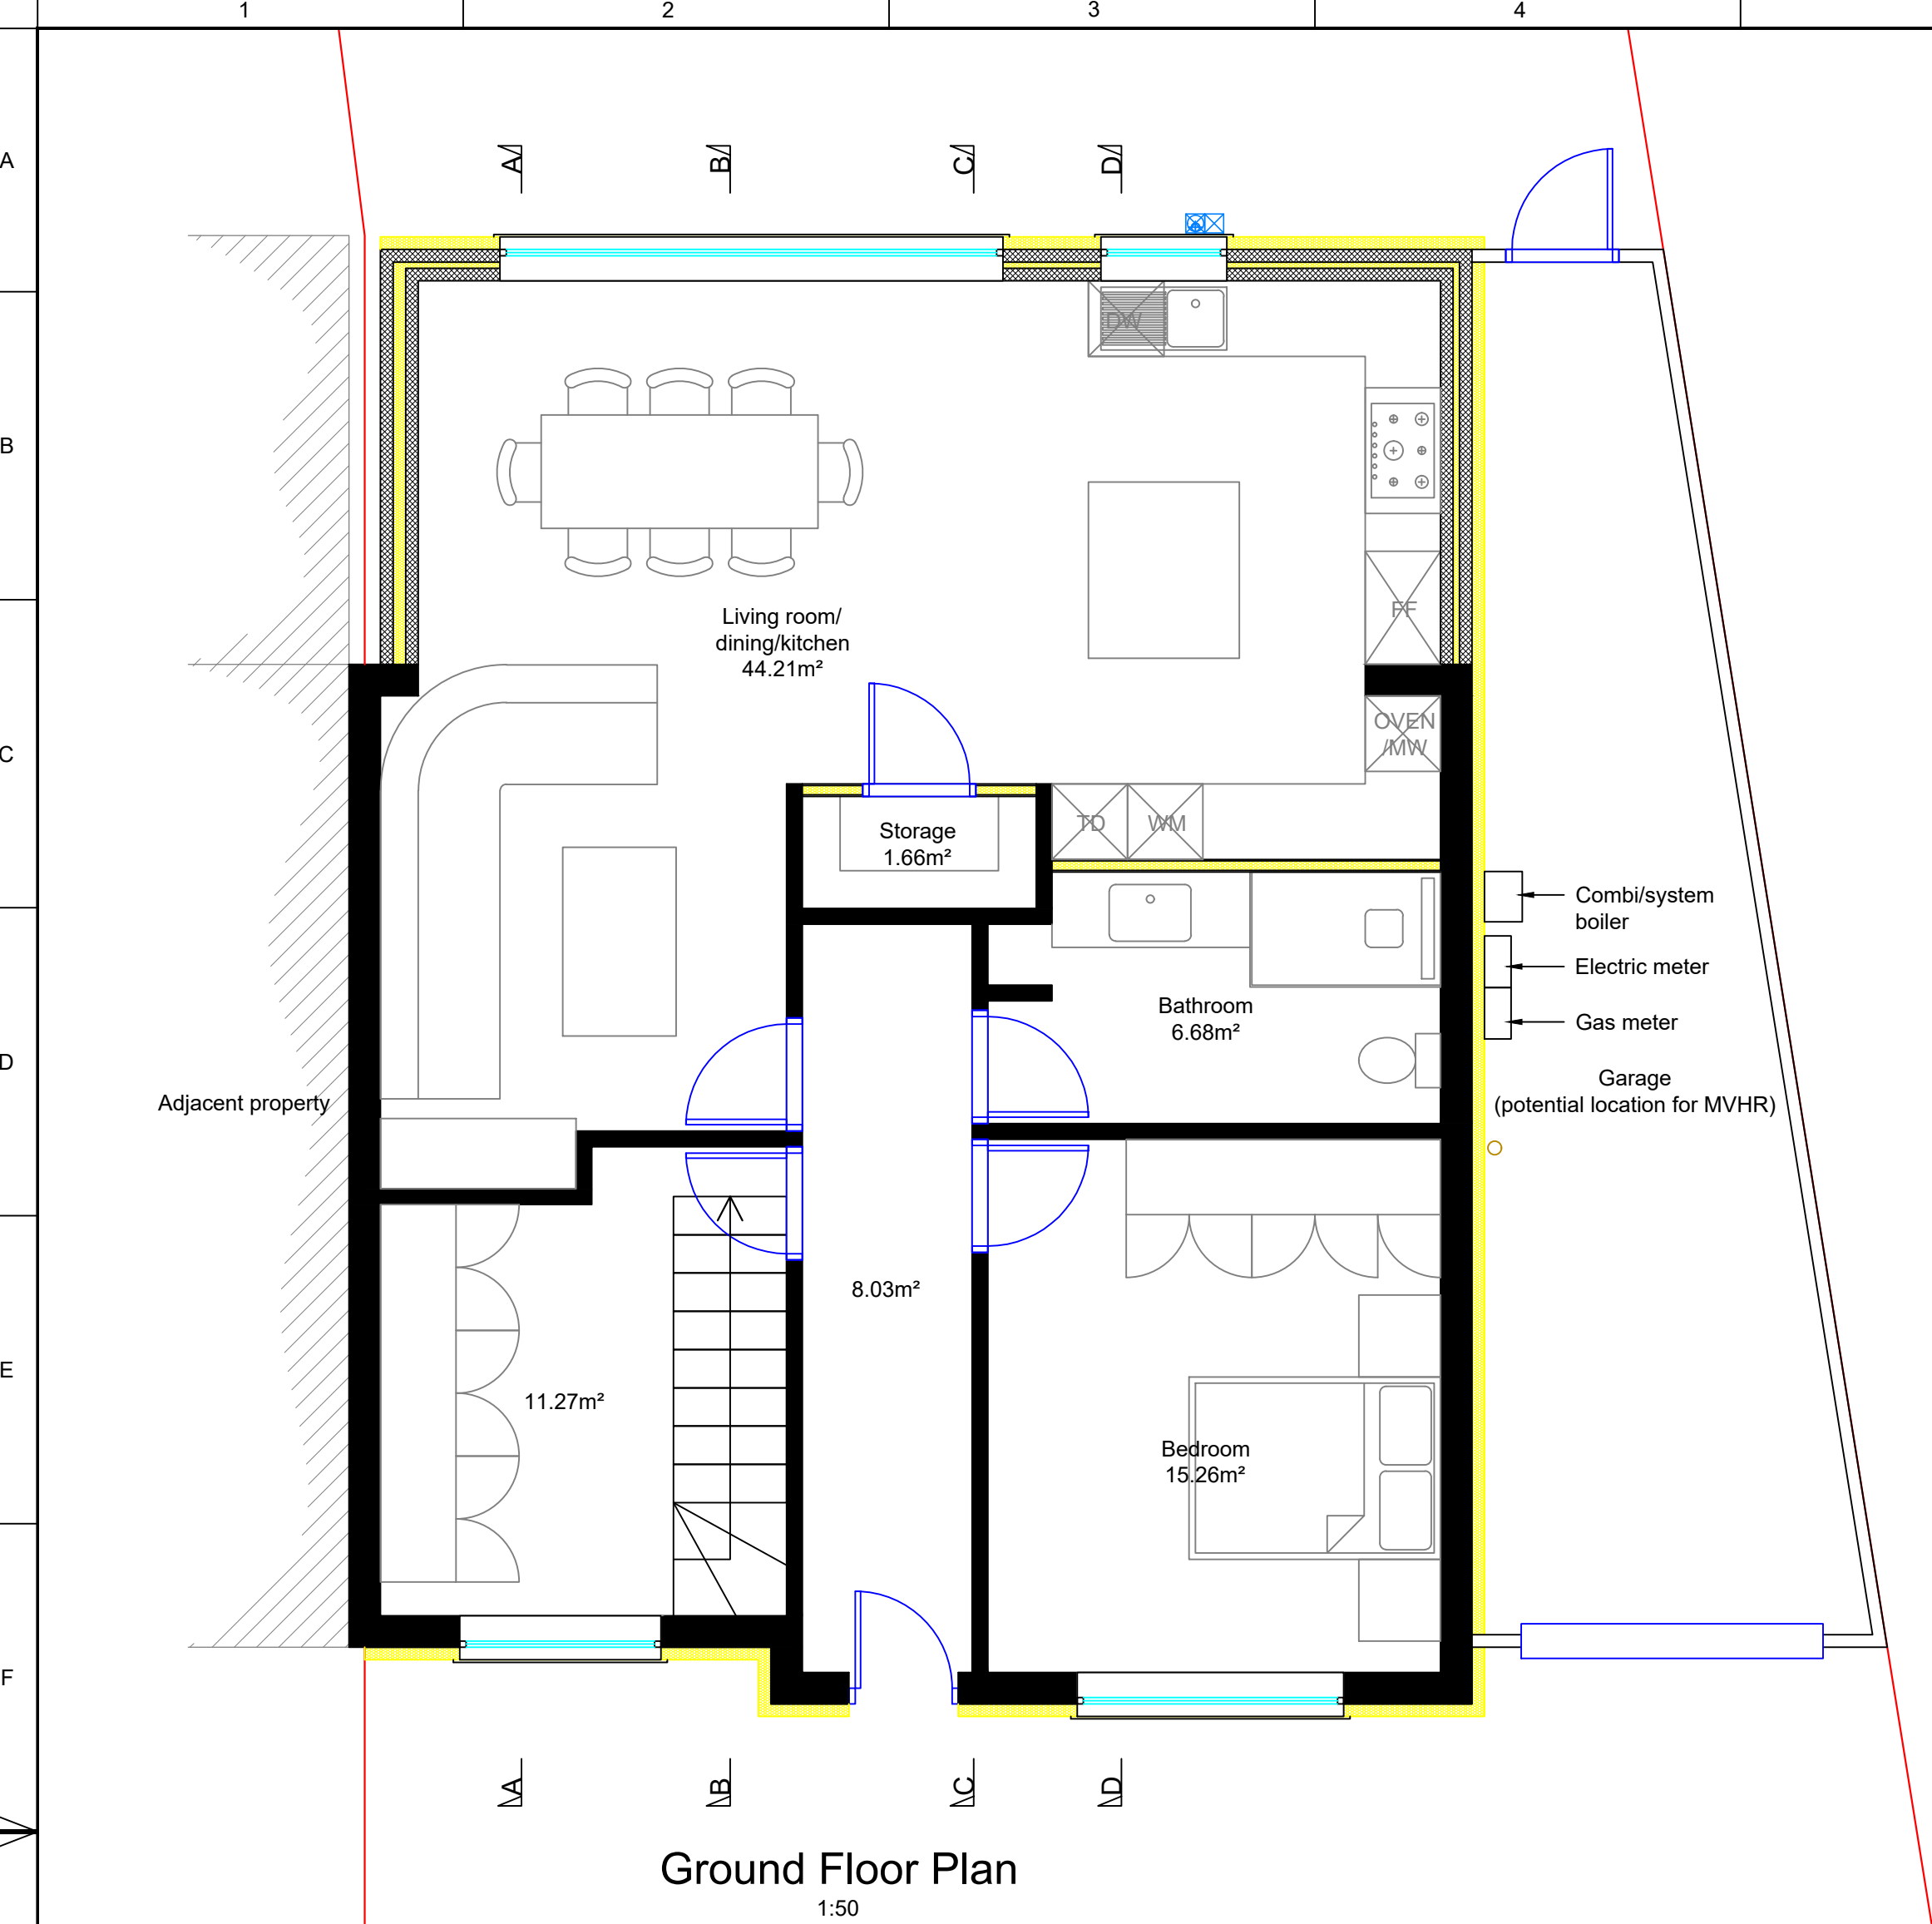


Ground Floor Plan
1:50

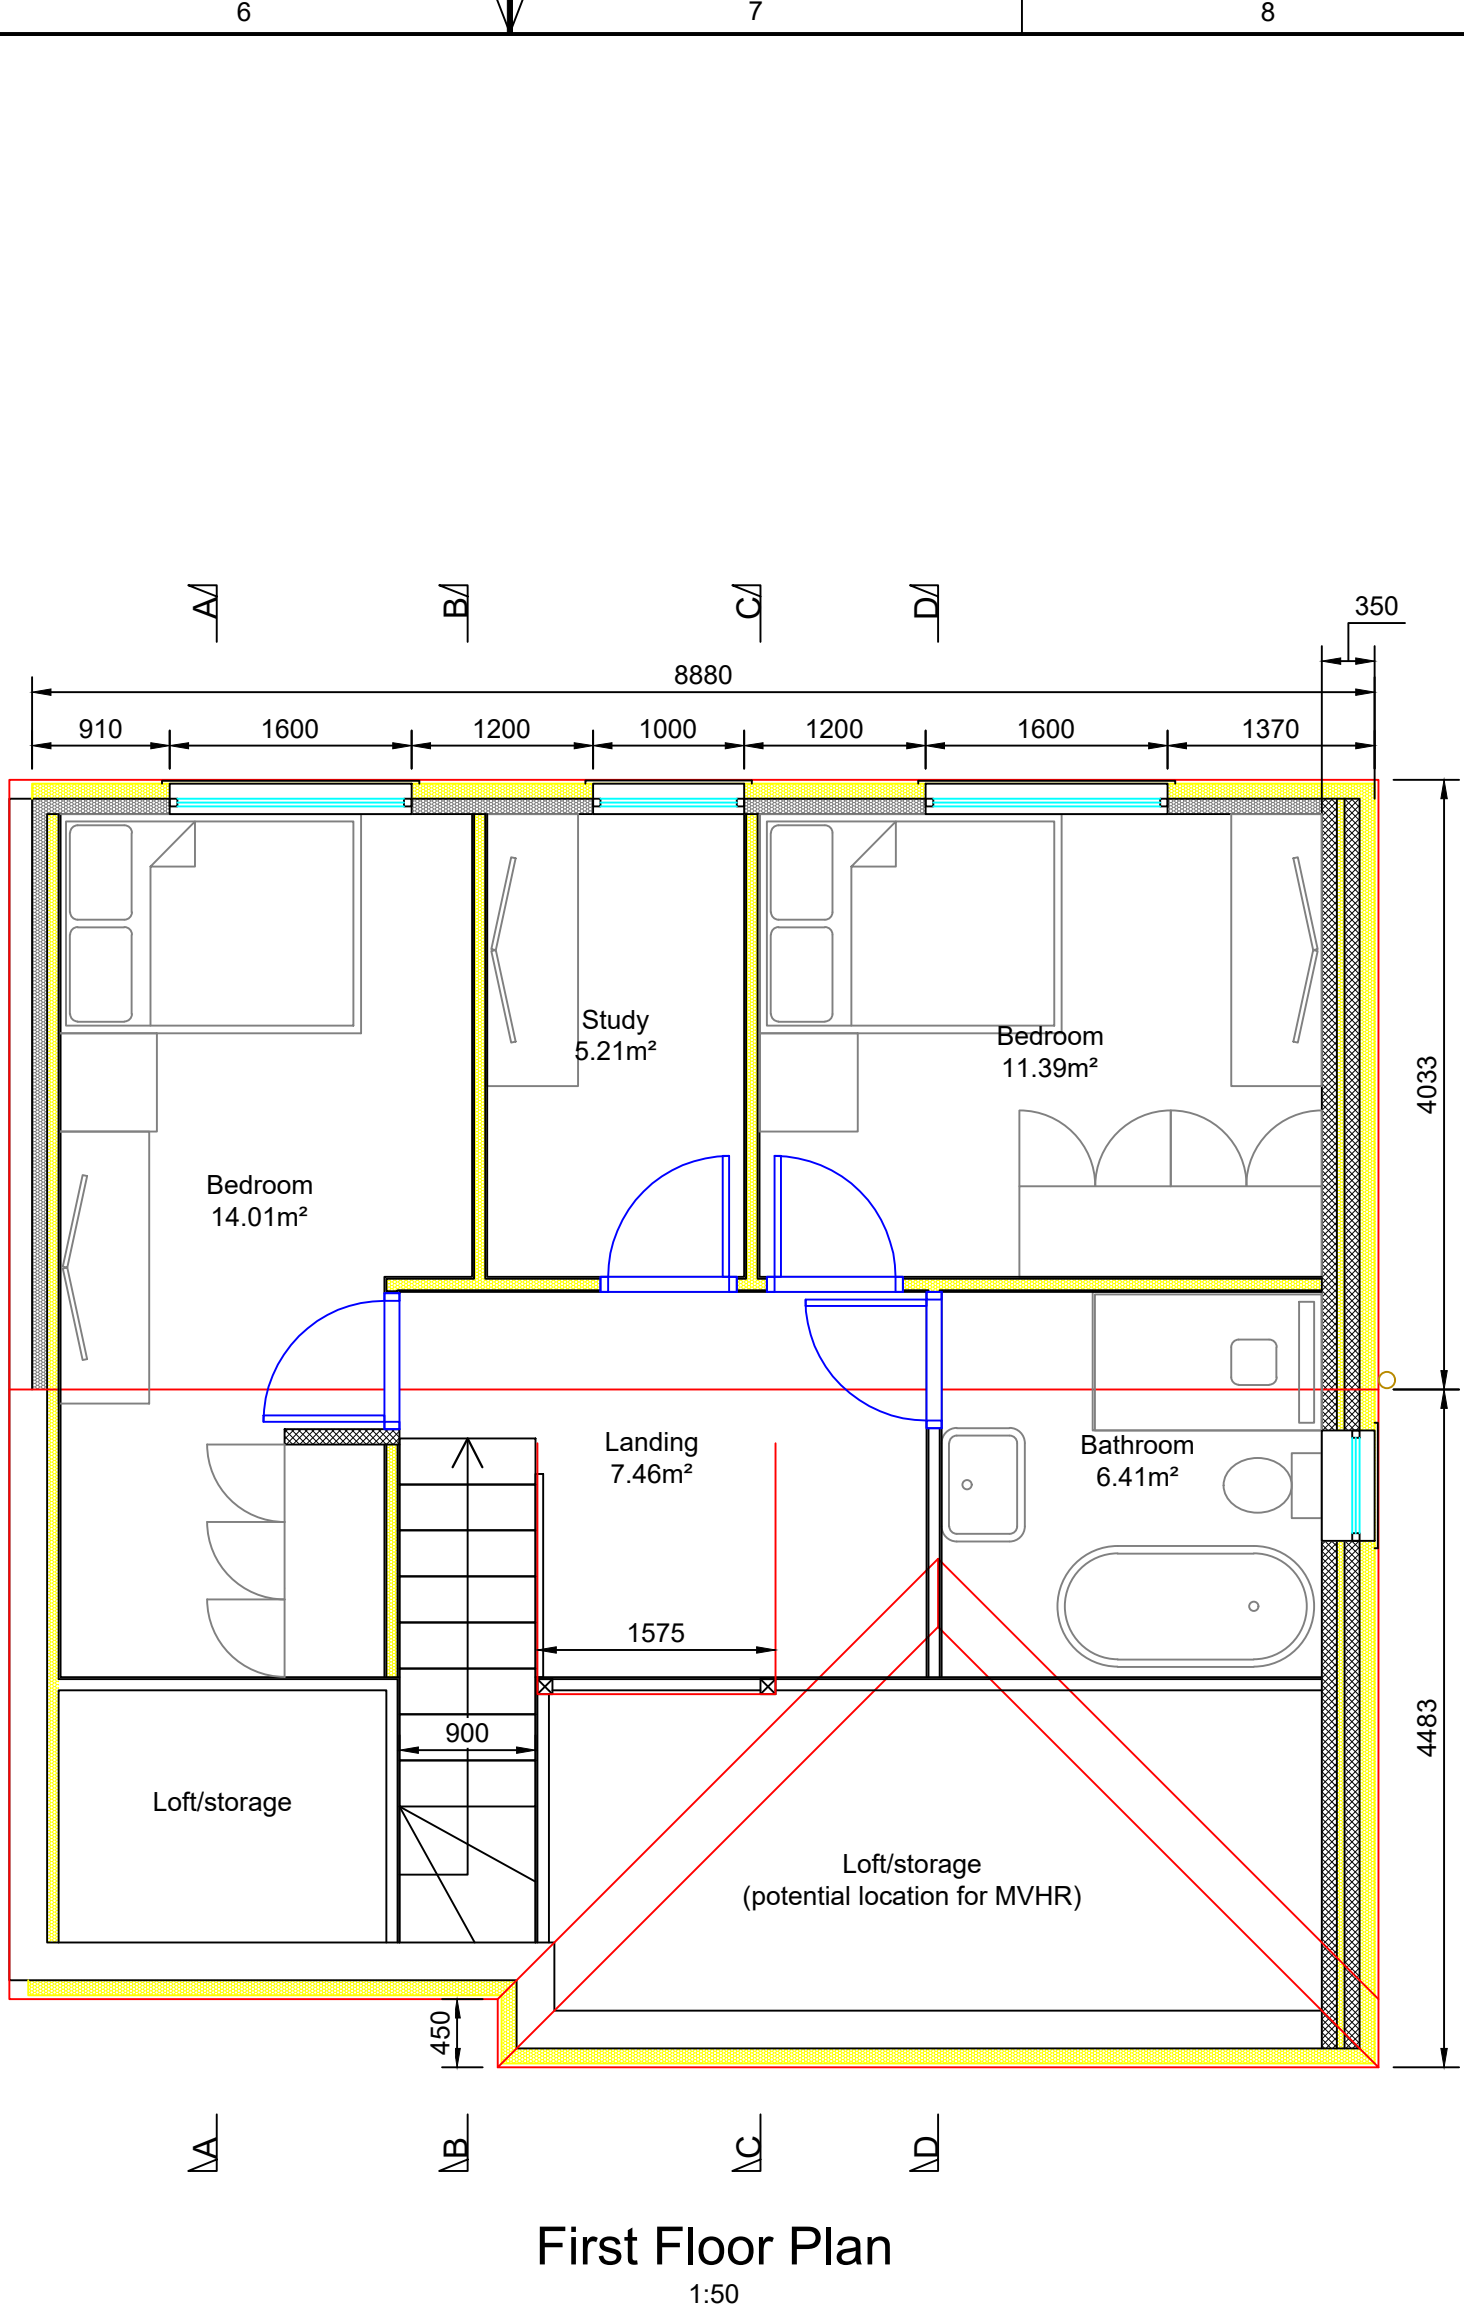


First Floor Plan
1:50




Front Elevation
1:50

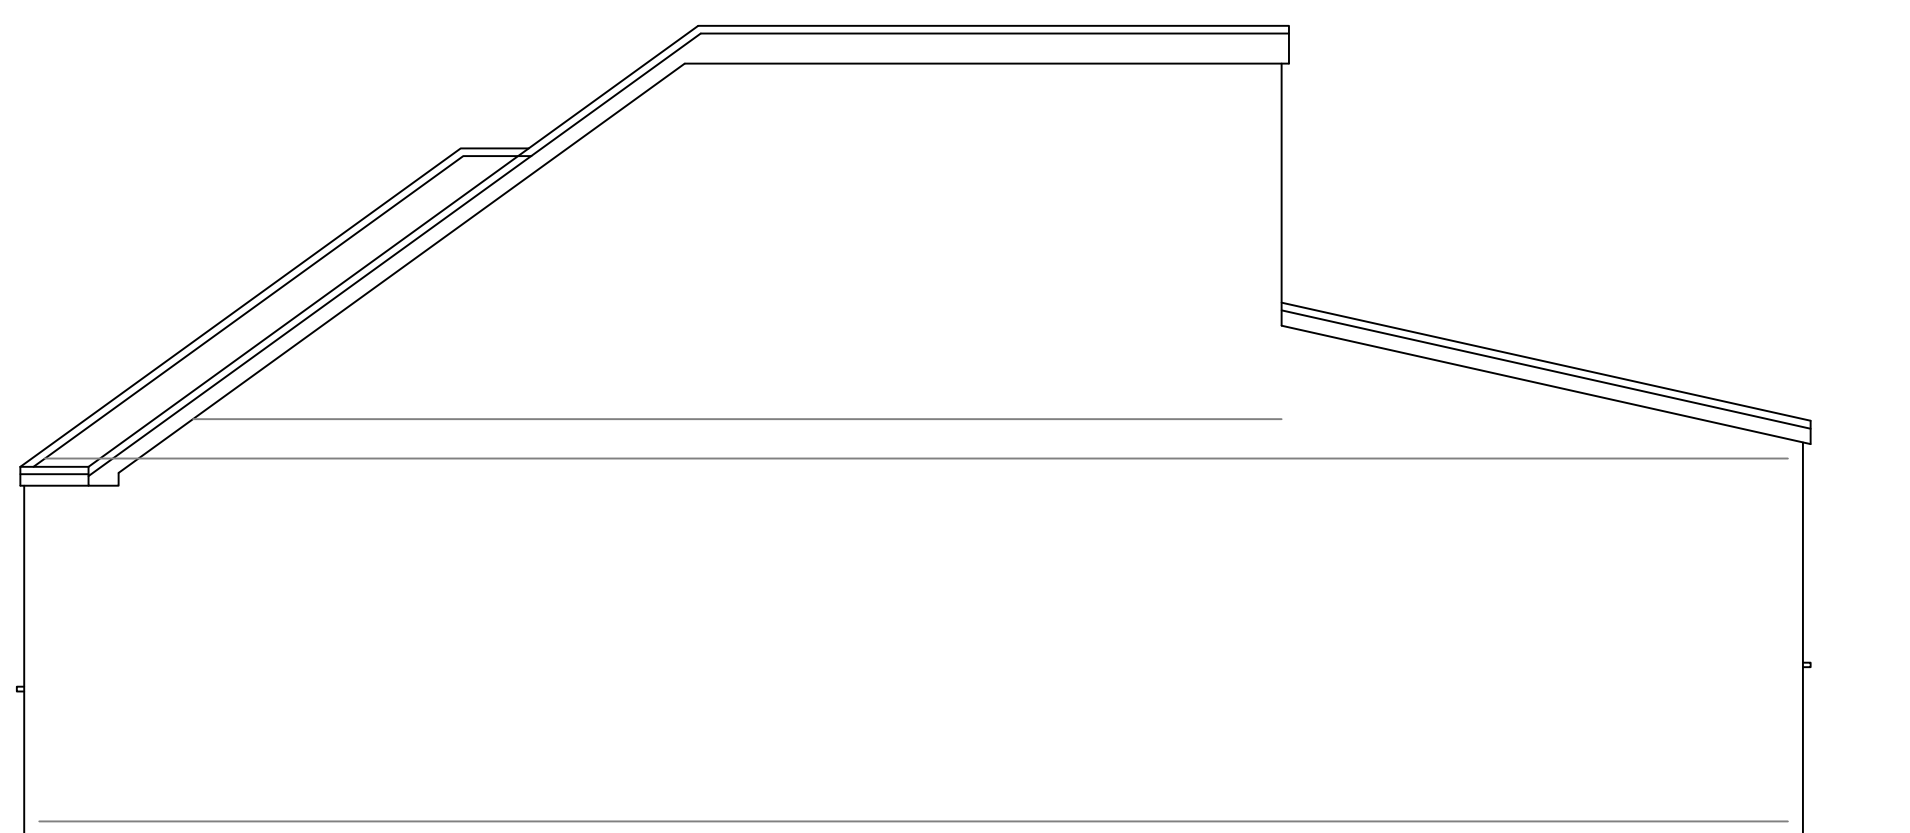


Side Elevation
1:50

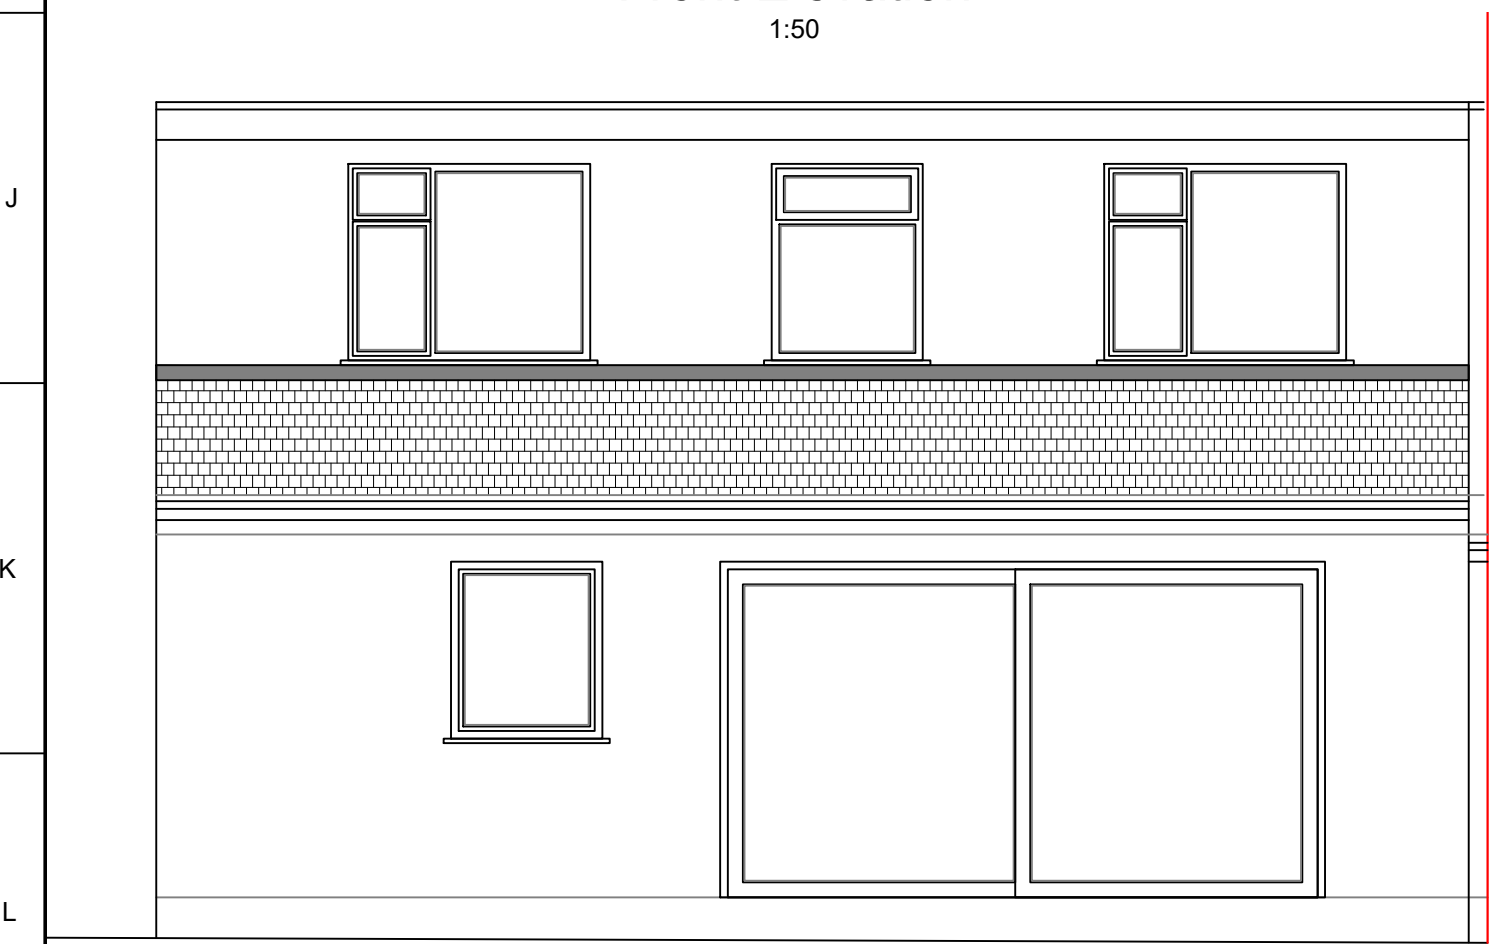


Rear Elevation
1:50

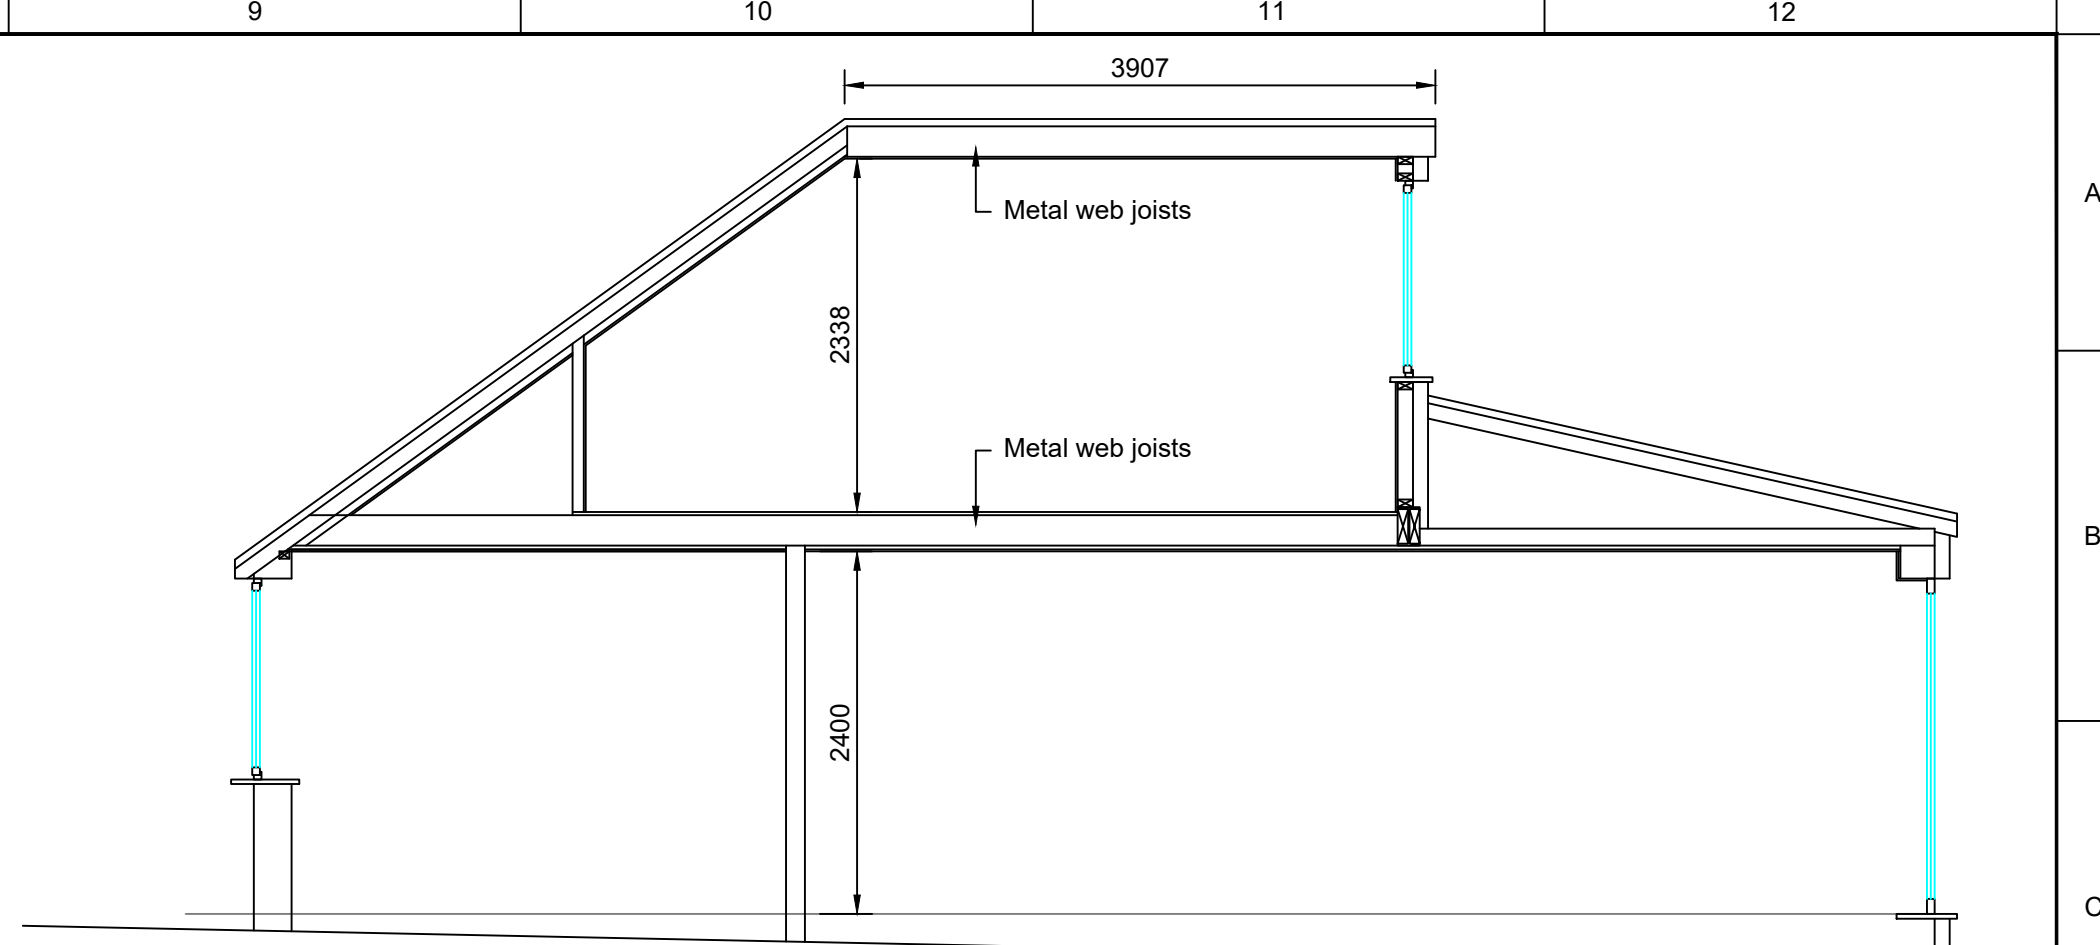


Section A-A
1:50

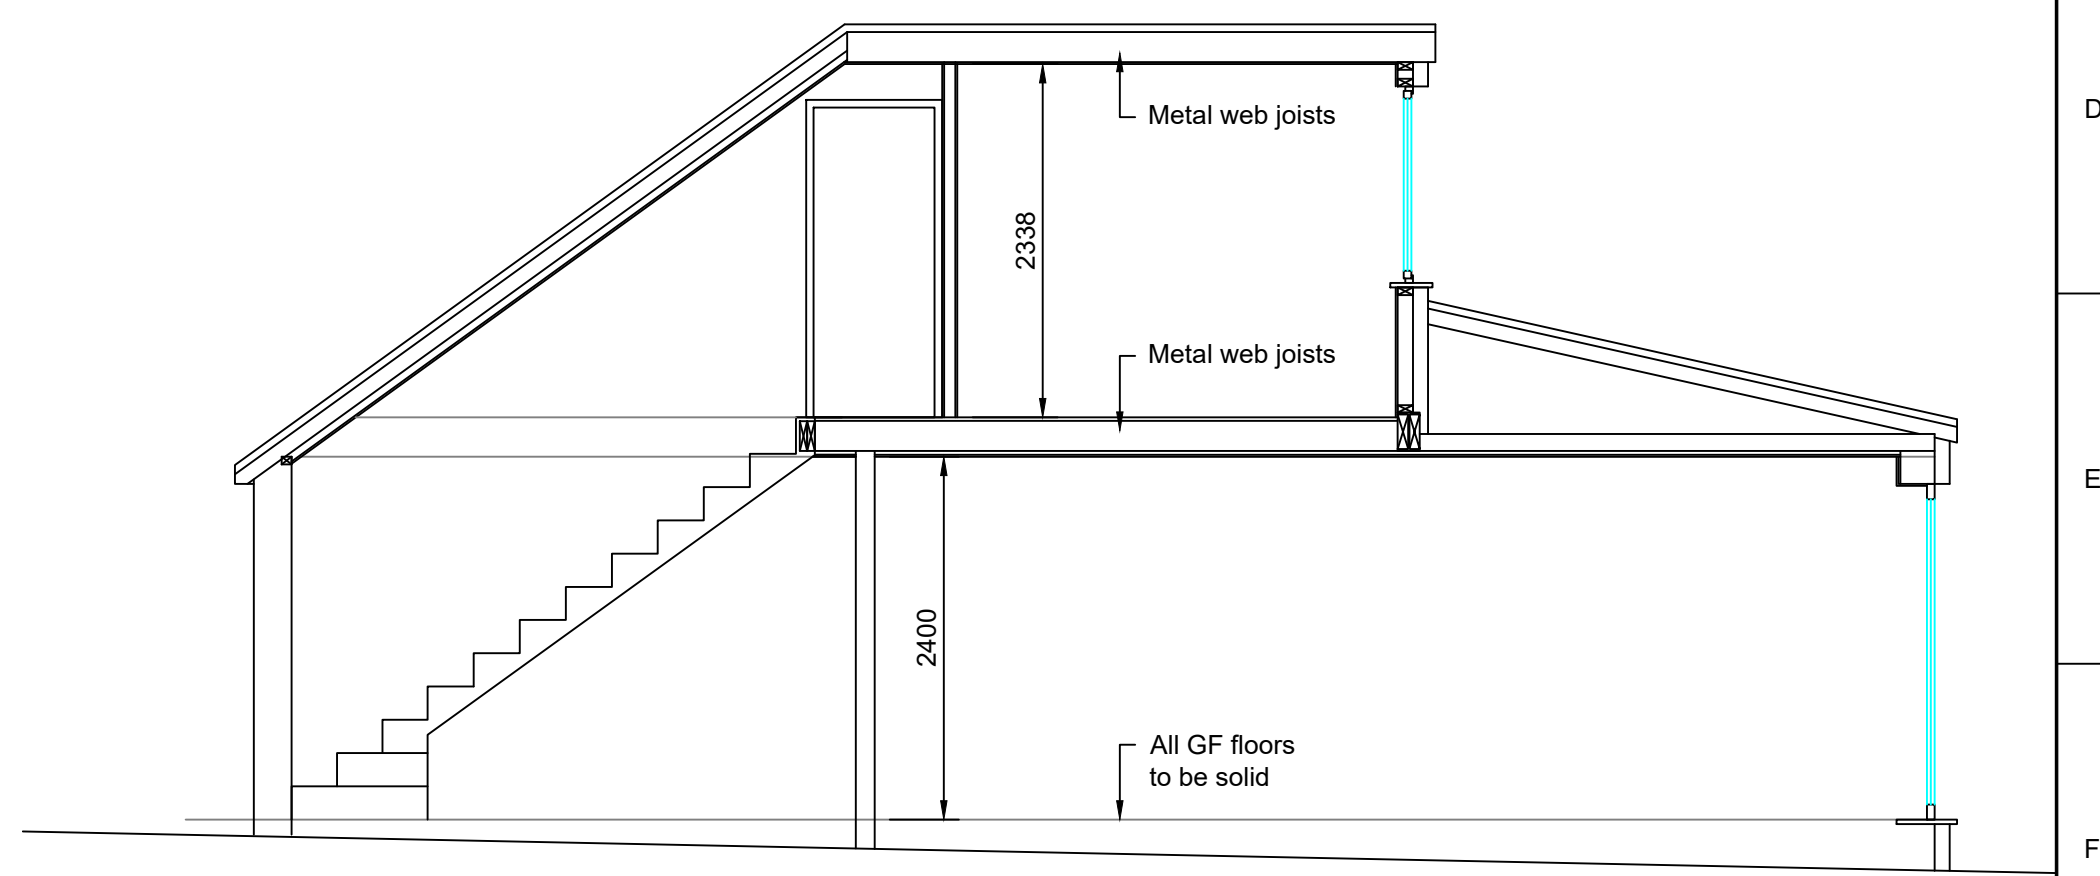

Section B-B
1:50

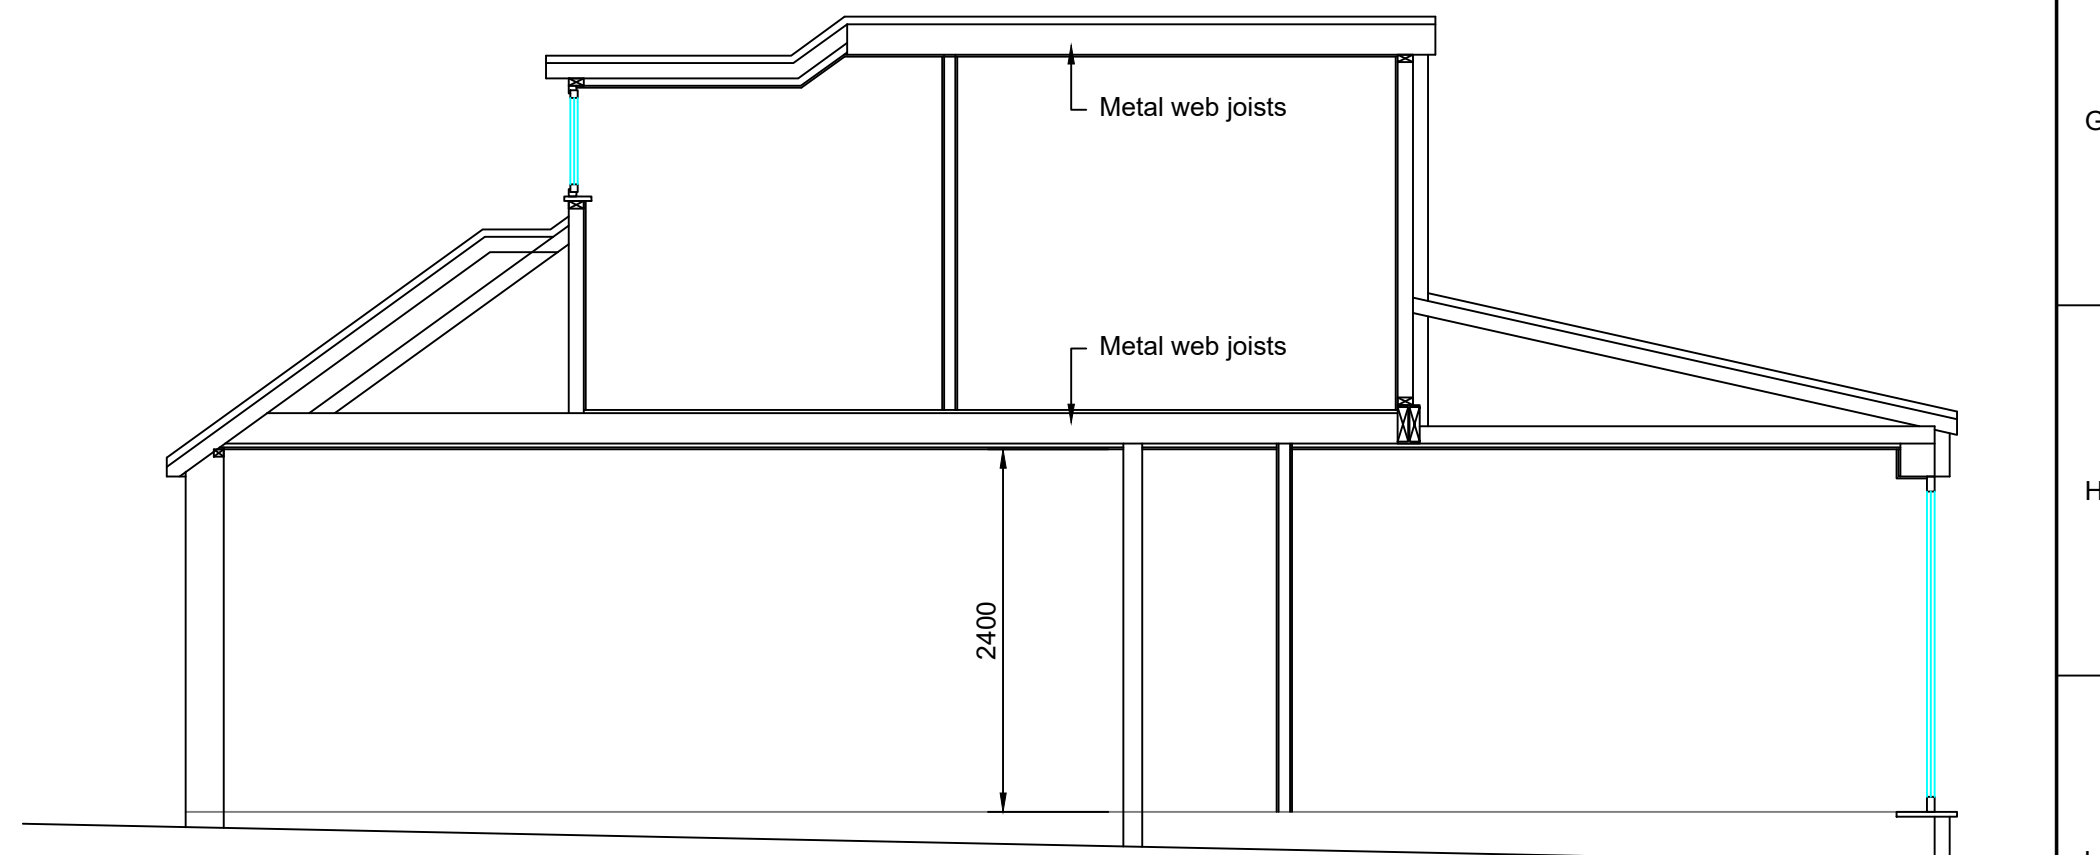

Section C-C
1:50

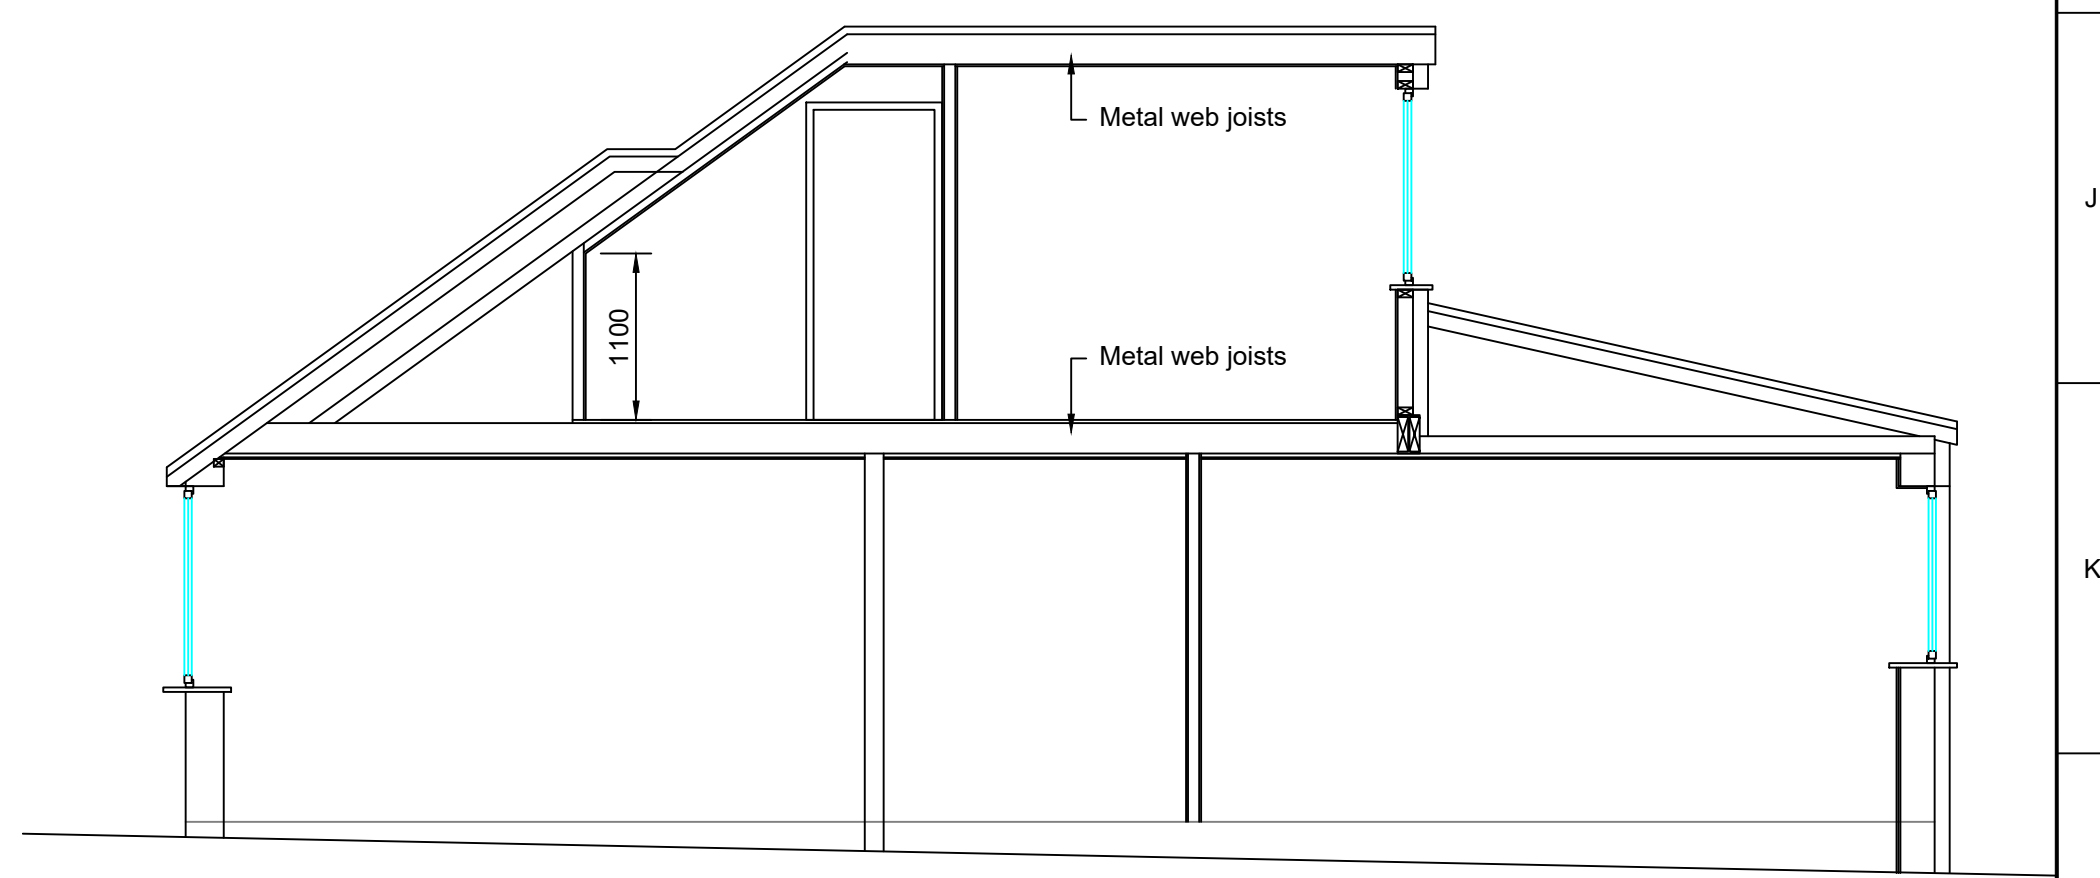

Section D-D
1:50