



**Proposed Garage Conversion**  
1 : 100

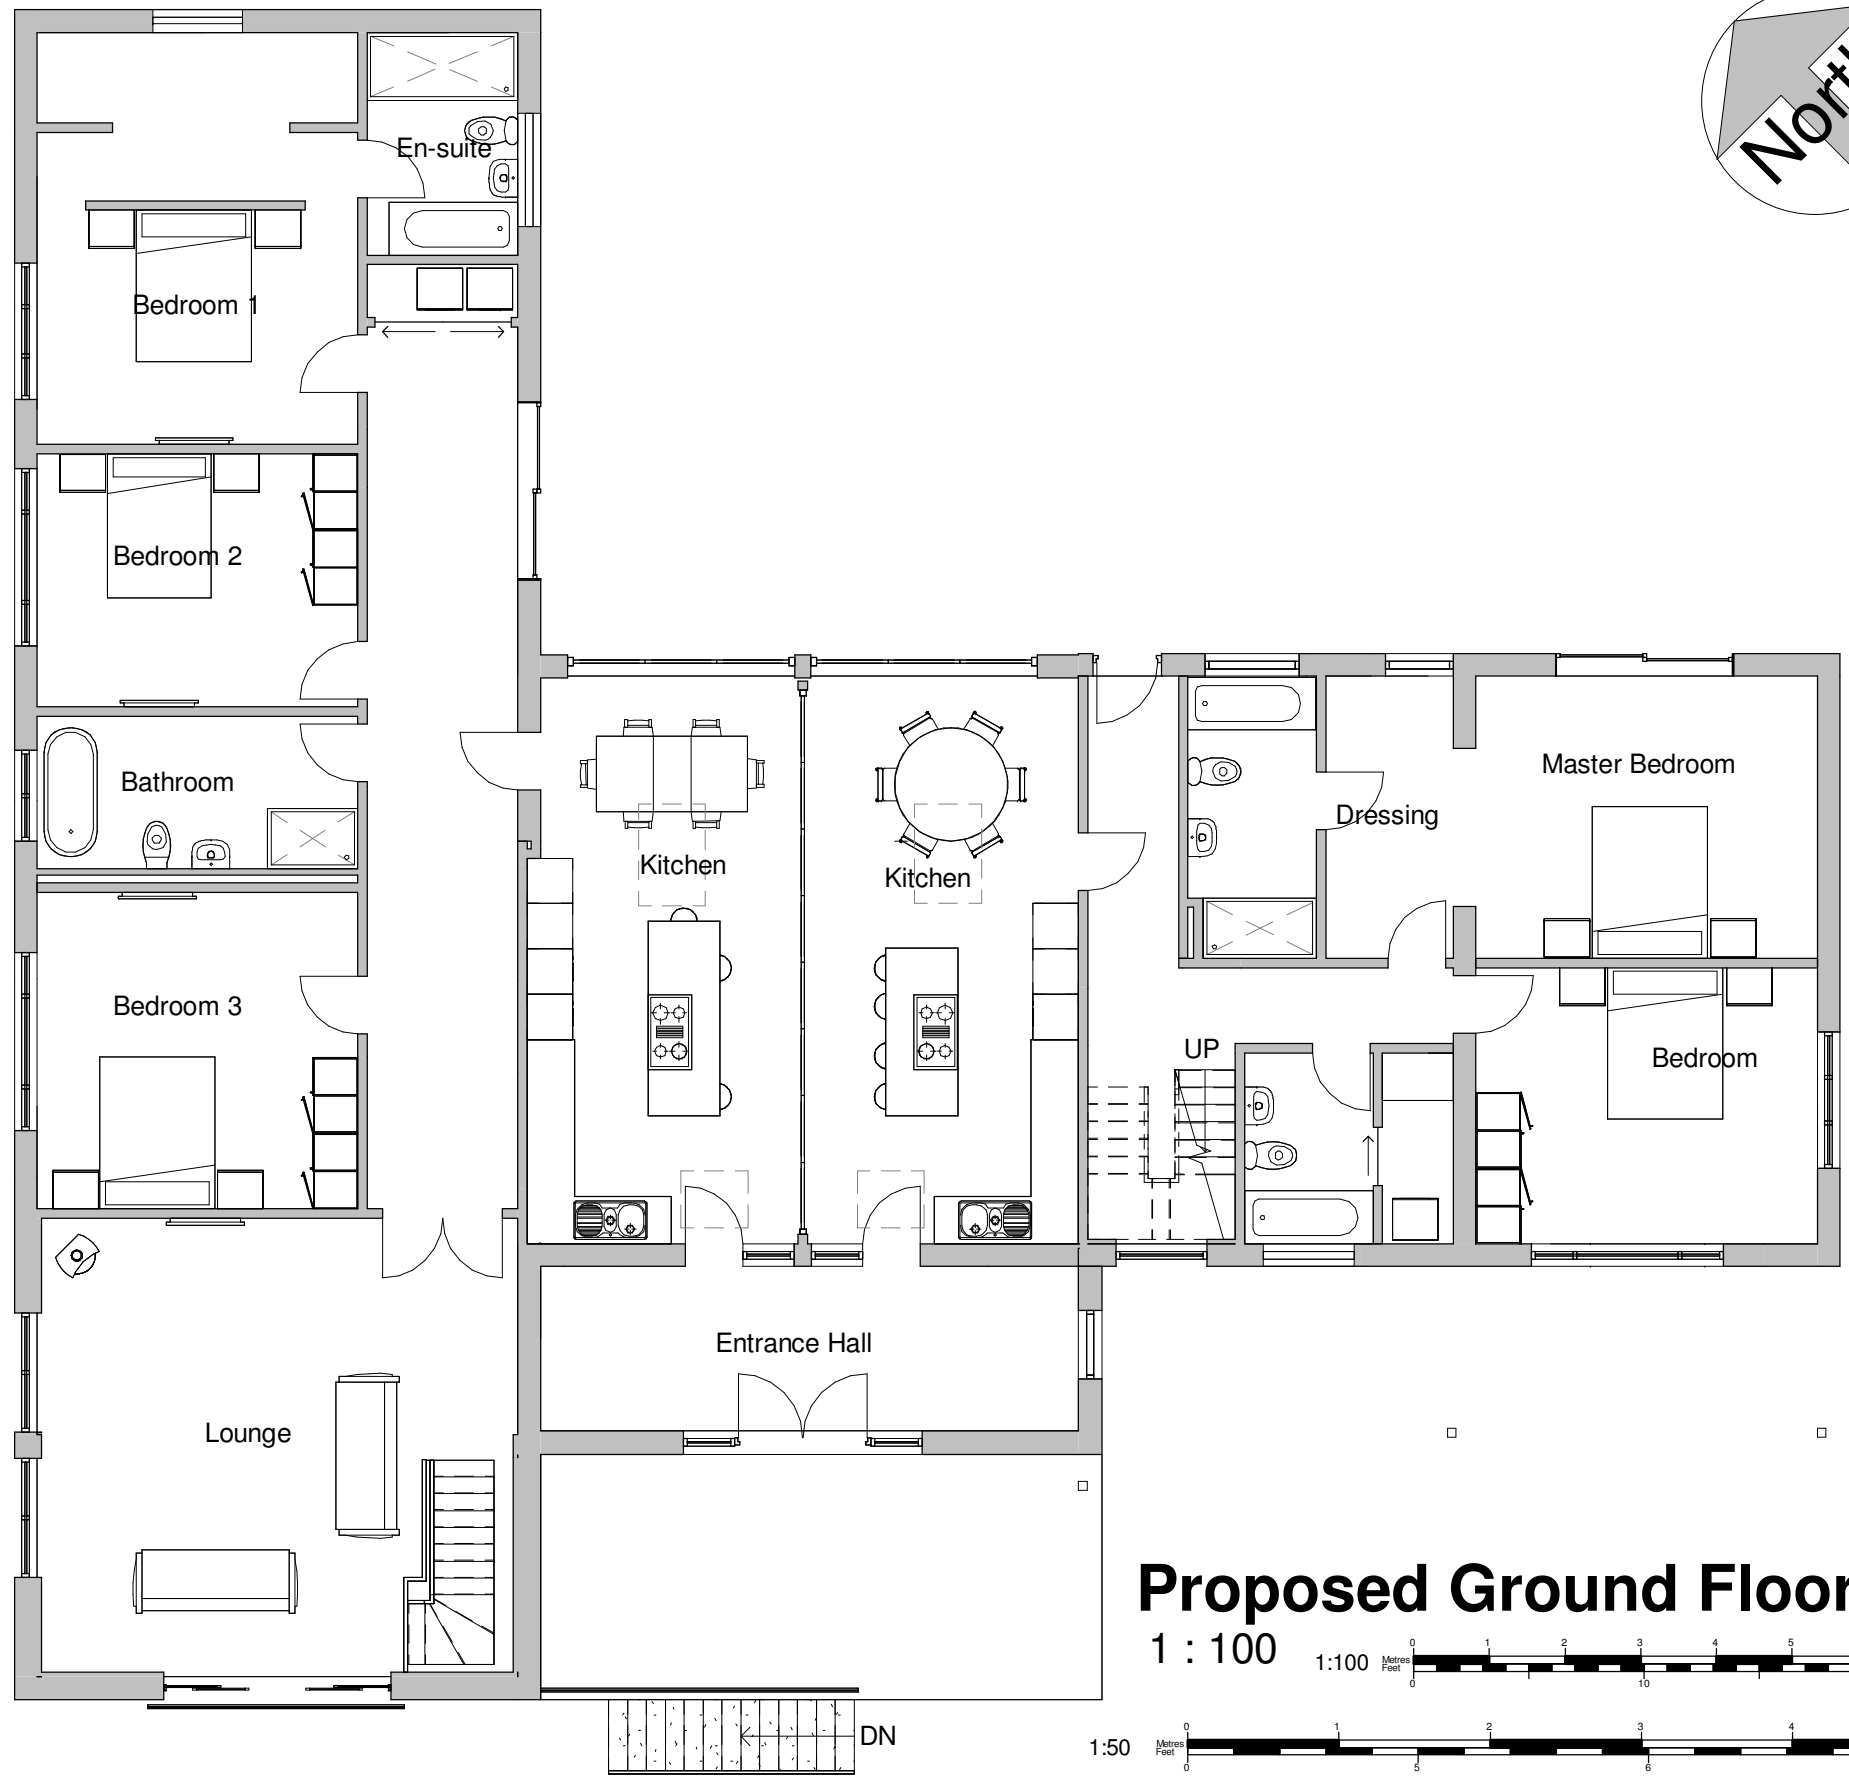

**Proposed Ground Floor**

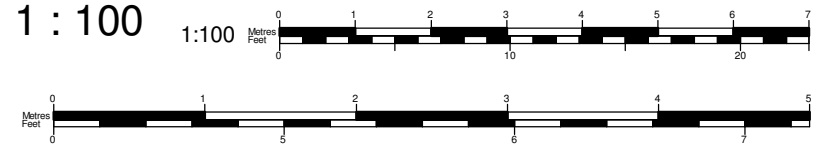

Project number	BRA-22	A107
Date	6th February 2023	
Drawn by	JG	
Checked by	Checker	Scale
		1 : 100