





CREO
DESIGN

LANDSDOWN HOUSE


DRAWN PLAN TO SCALE - 1:20 @ A3

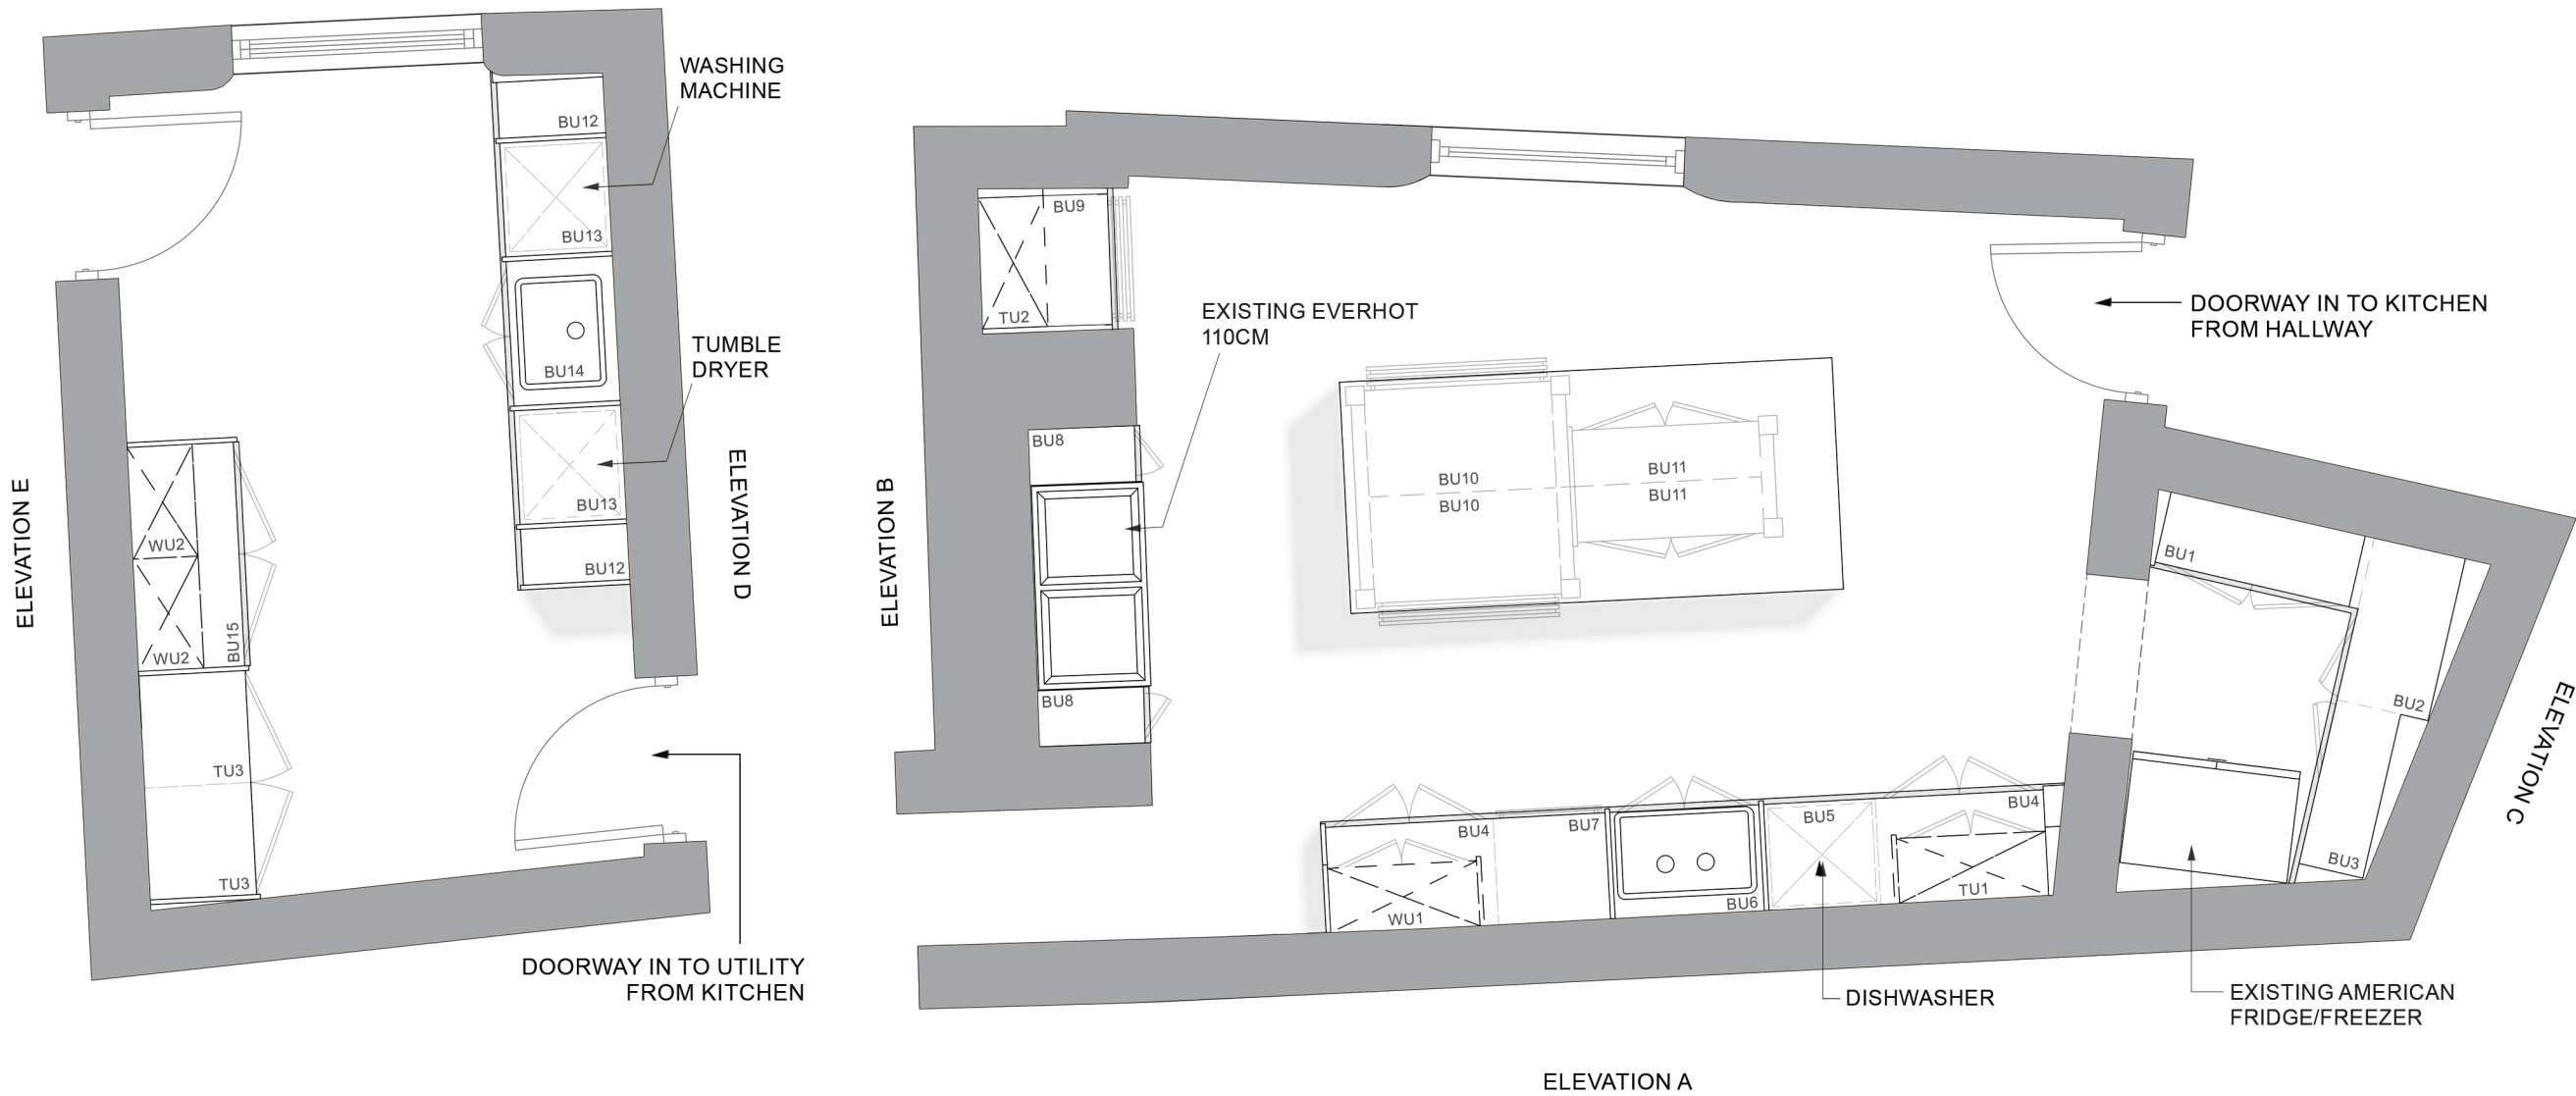


LANDSDOWN HOUSE
DRAWN PLAN TO SCALE - 1:20 @ A3

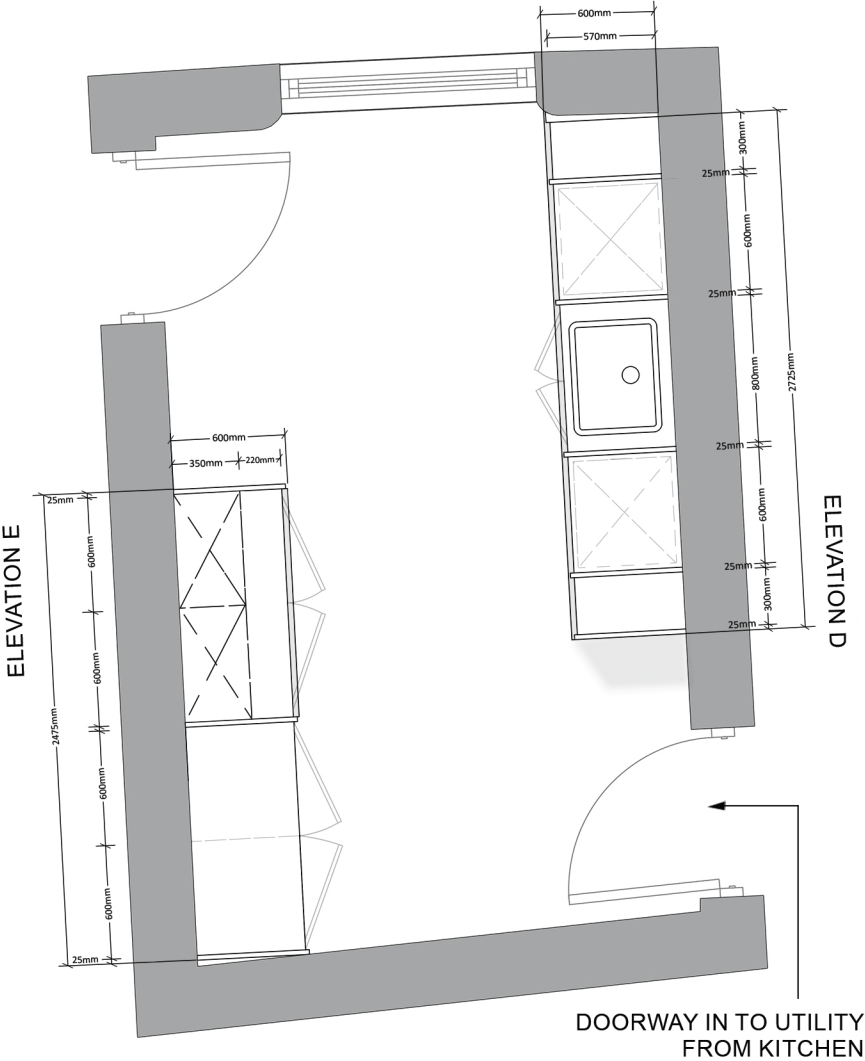

N.B. Custom depth and custom width units to maximise full available space.
Sizing provided is approximate BU8, BU9, TU2

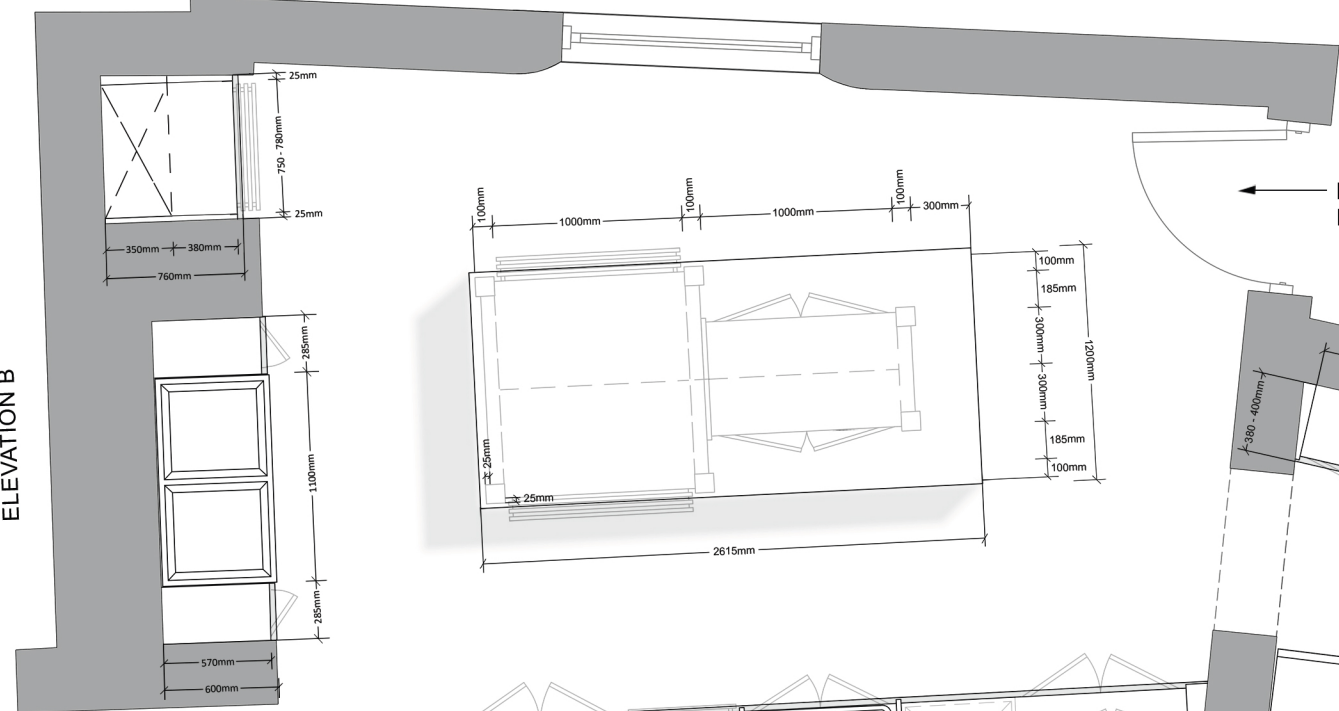

N.B. 15mm overhang on island from pillaster to worktop edge.
40mm overhang on island from base unit to worktop edge.
300mm overhang on island to accomodate seating, from base unit to worktop edge.

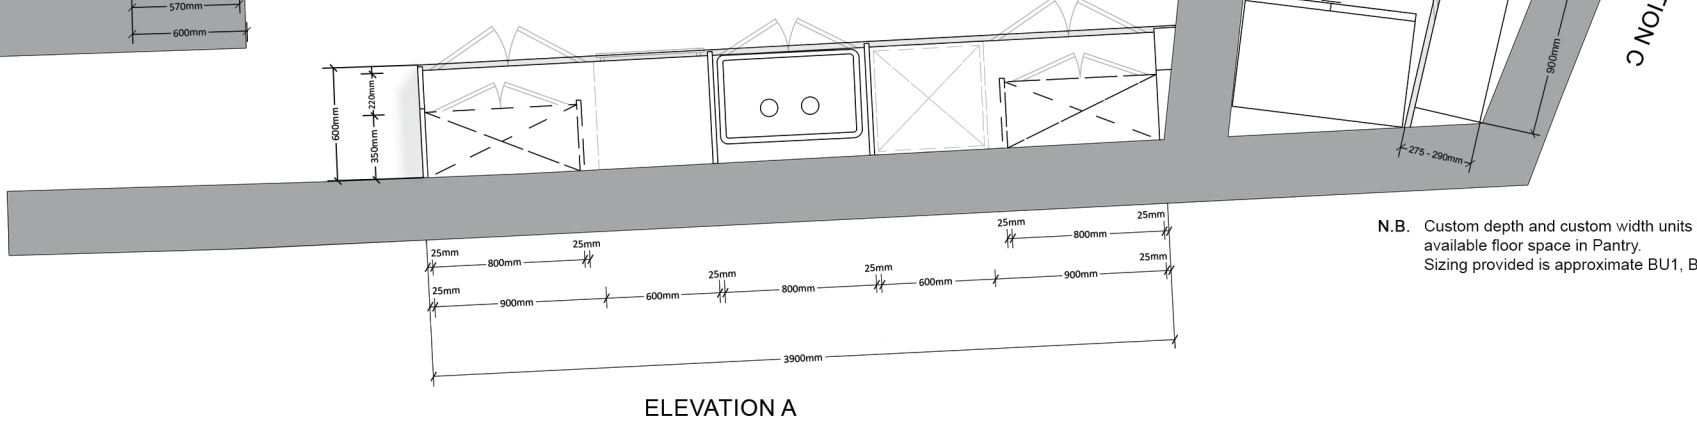


N.B. Custom depth and custom width units to maximise full available floor space in Pantry.
Sizing provided is approximate BU1, BU2, BU3


LANDSDOWN HOUSE

DRAWN ELEVATION TO SCALE - 1:20 @ A3

ELEVATION A

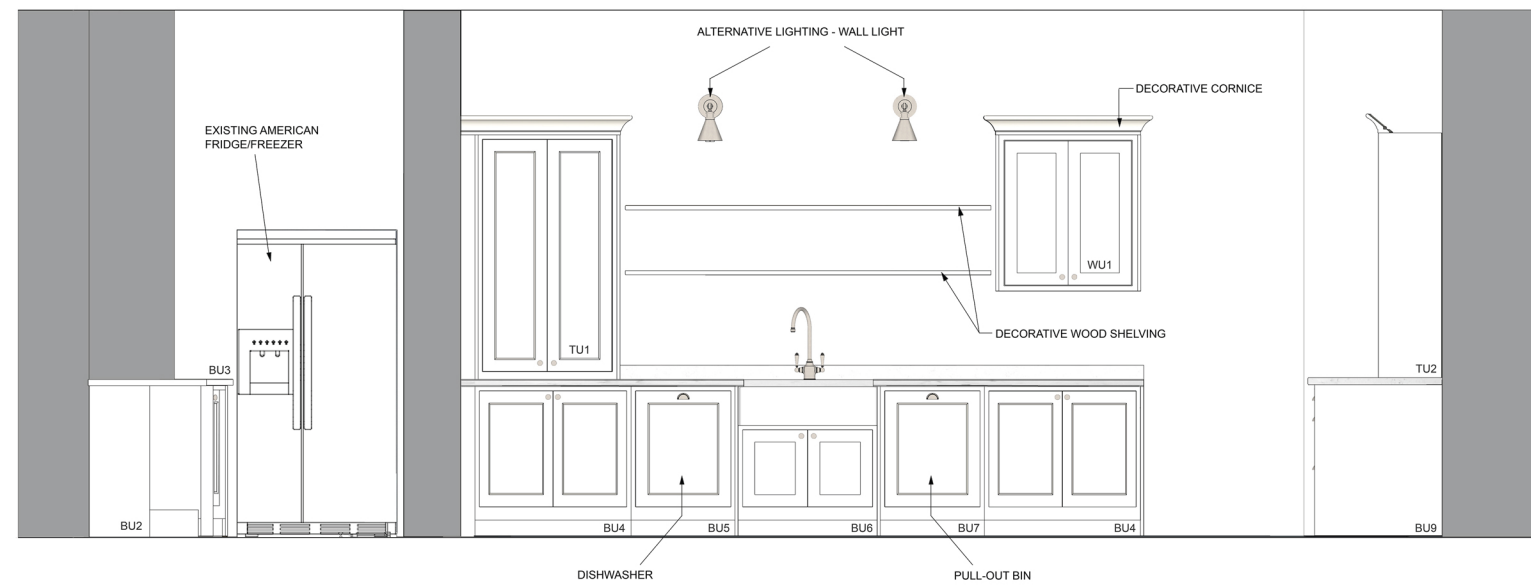


ELEVATION A

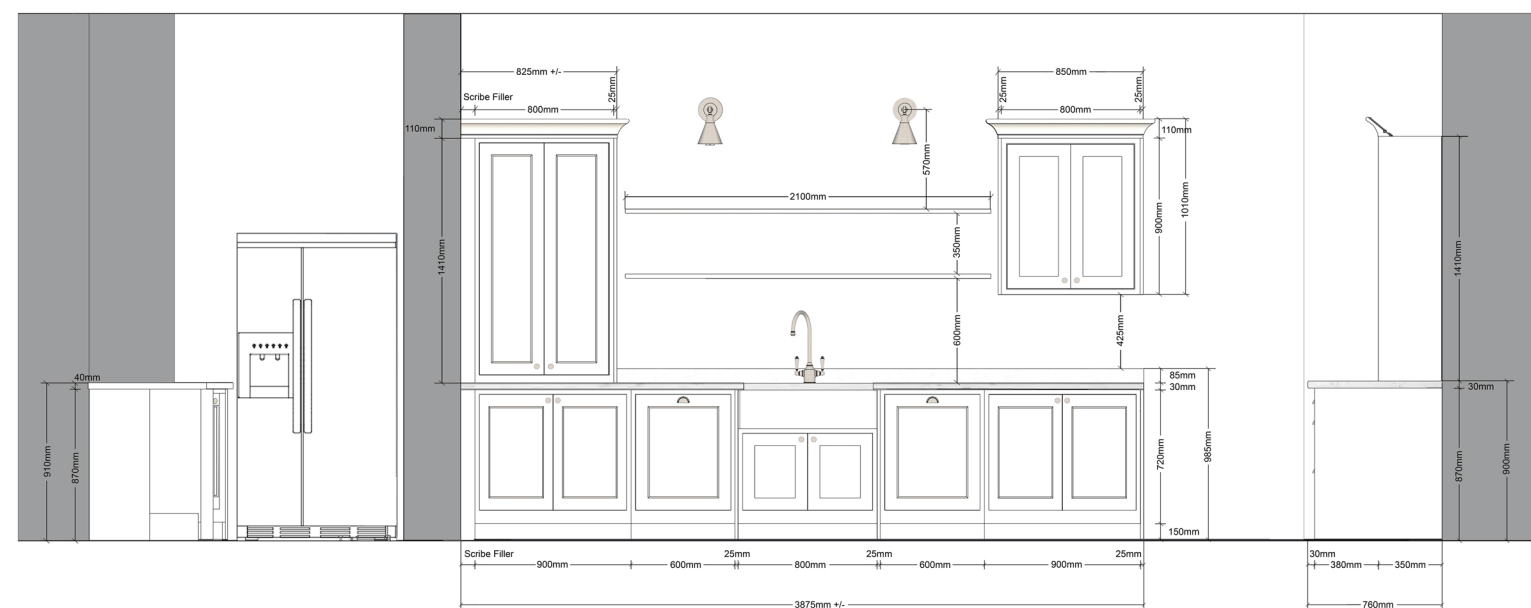


LANSDOWN HOUSE

DRAWN ELEVATION TO SCALE - 1:20 @ A3


ELEVATION B

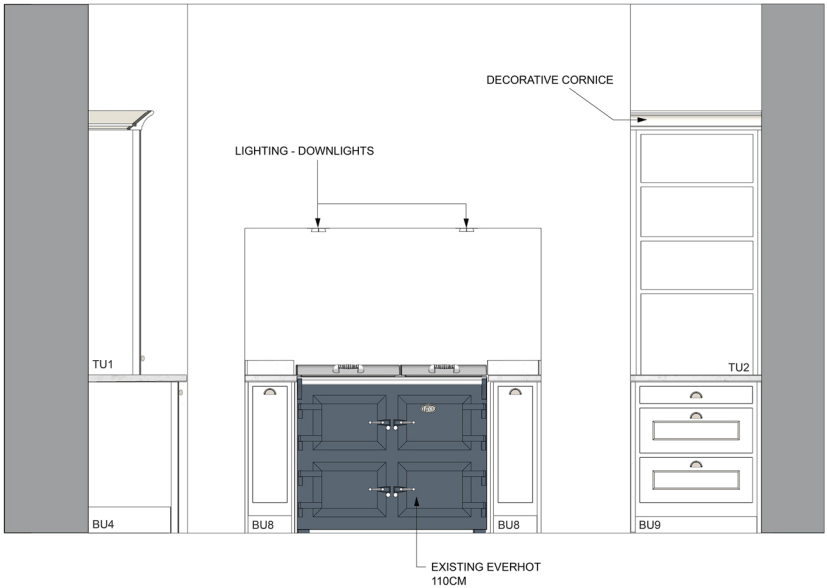


ELEVATION C

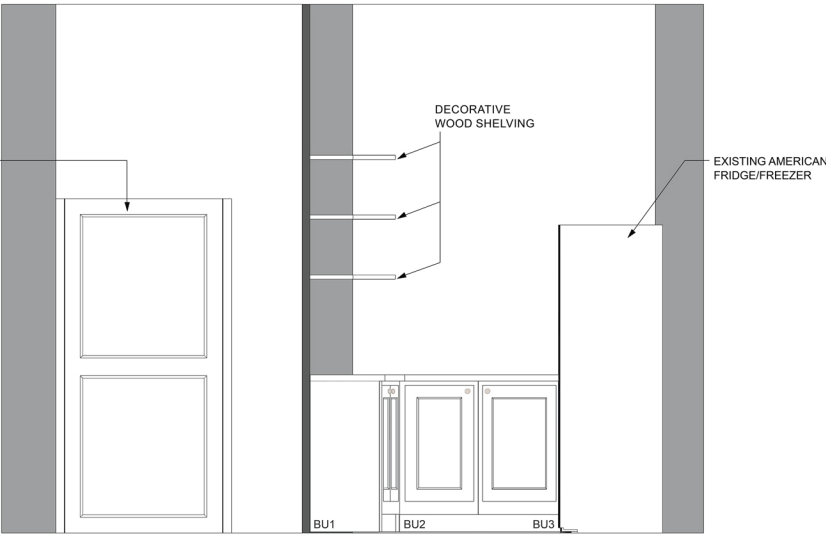

ELEVATION B

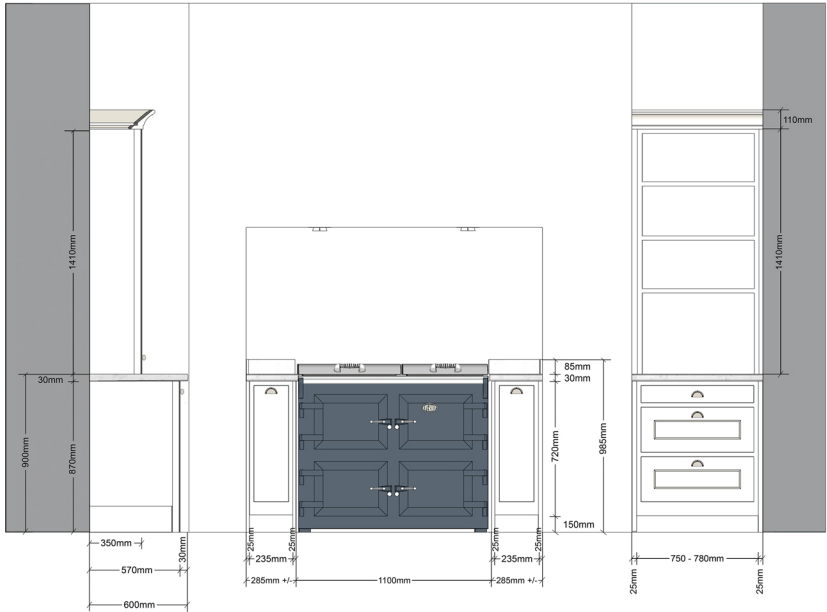

ELEVATION C

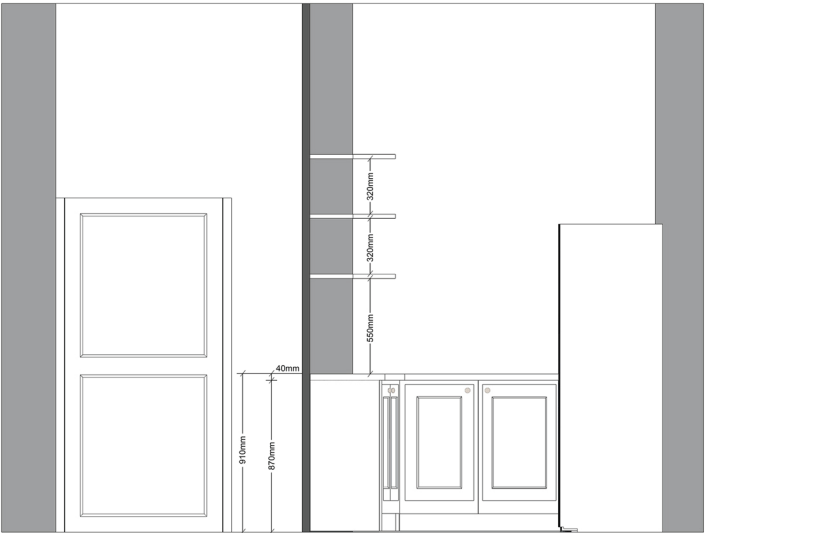


N.B. Custom depth and custom width units to maximise full available floor space in Pantry.
See plan for approximate sizing BU1, BU2, BU3


LANSDOWN HOUSE

DRAWN ELEVATION TO SCALE - 1:20 @ A3


ELEVATION D

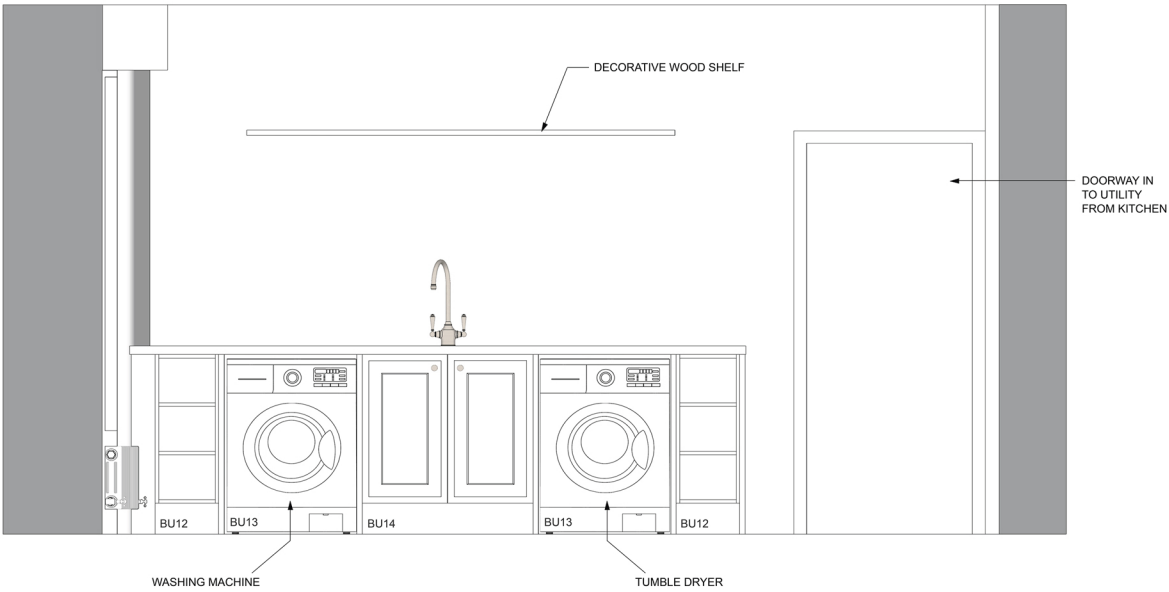

ELEVATION E

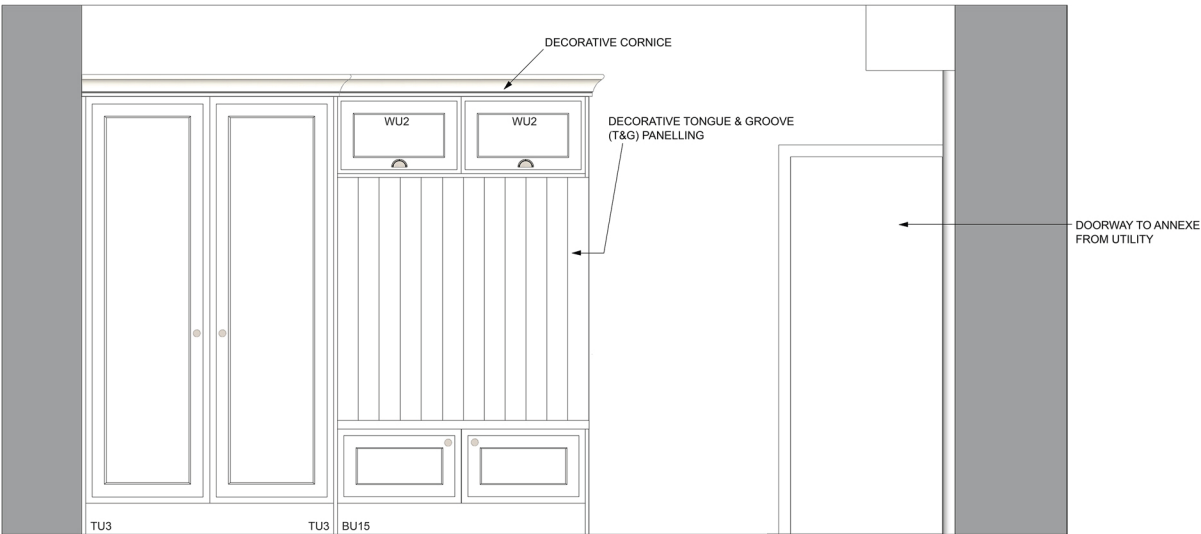

ELEVATION D

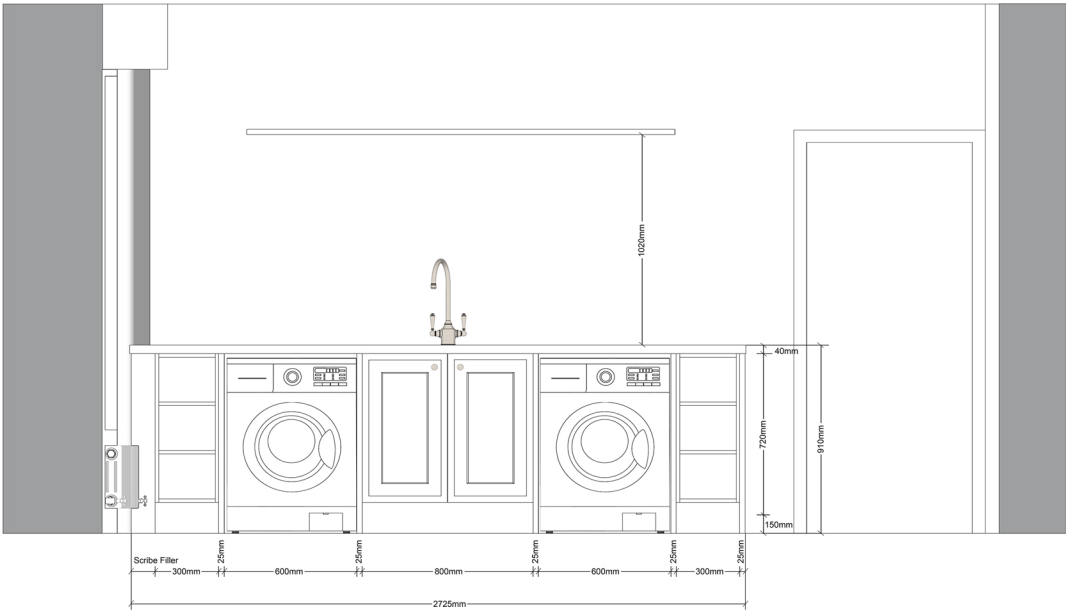

ELEVATION E

