


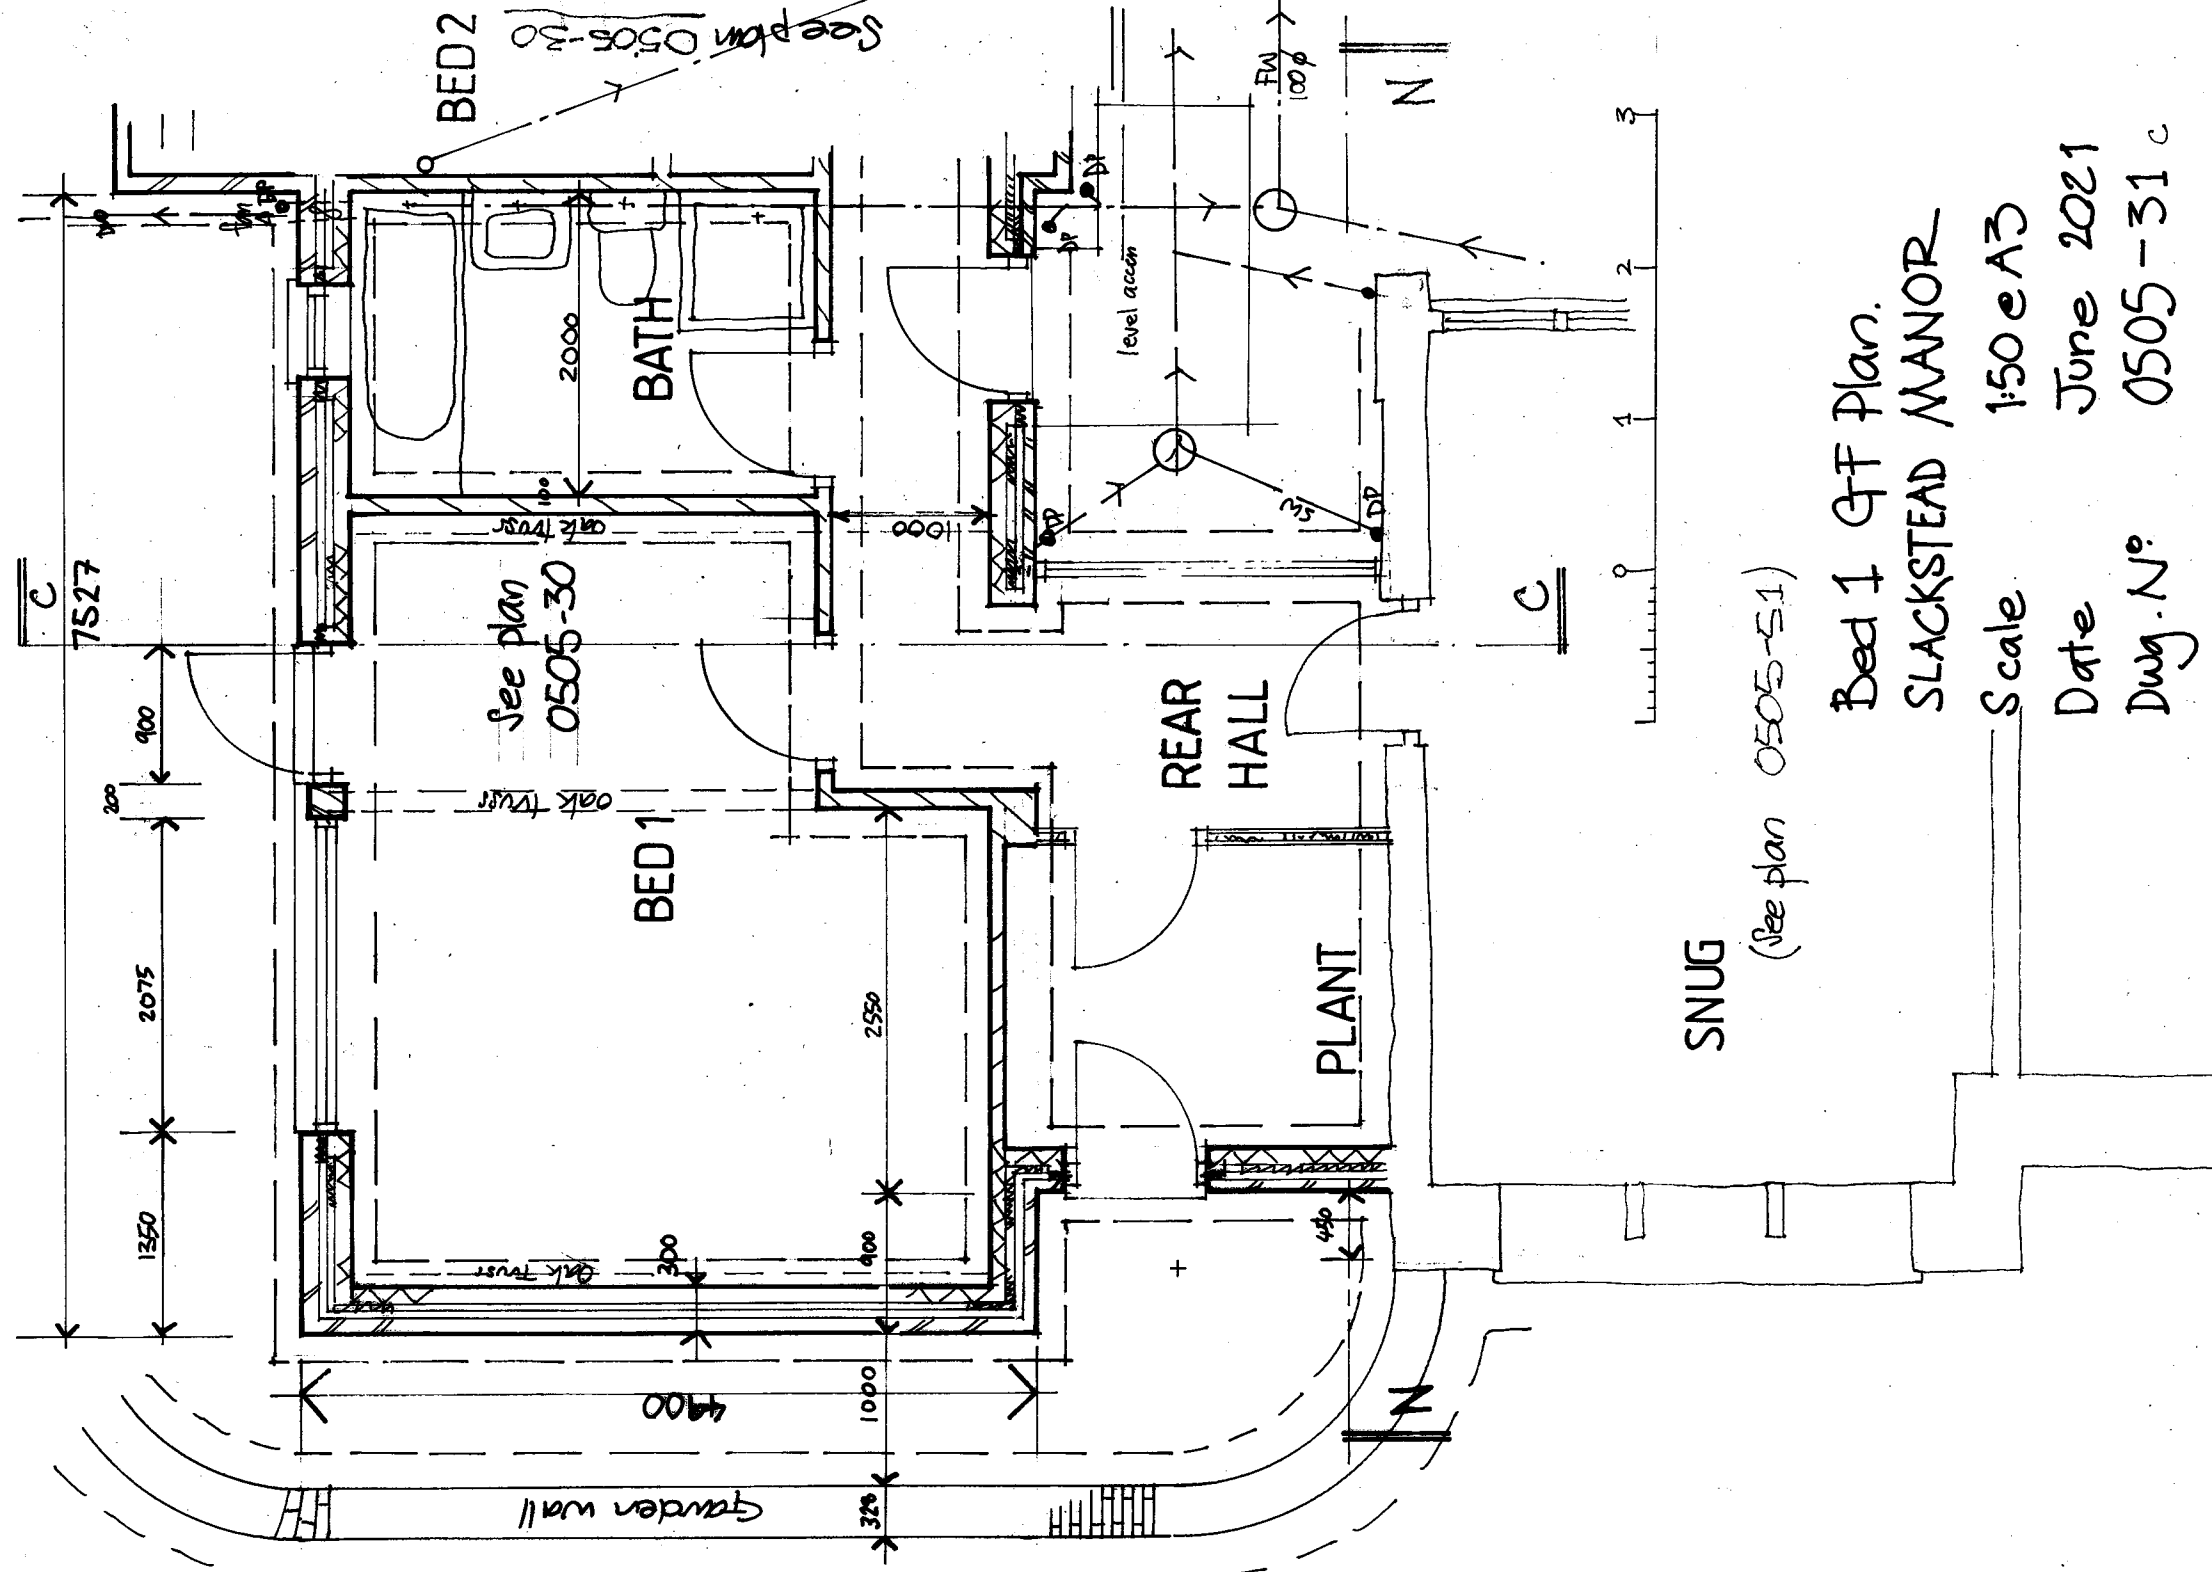

(See plan 0505-51)

Bed 1 QF Plan.
 SLACKSTEAD MANOR
 Scale 1:50 eA3
 Date June 2021
 Dwg. No 0505-31c