
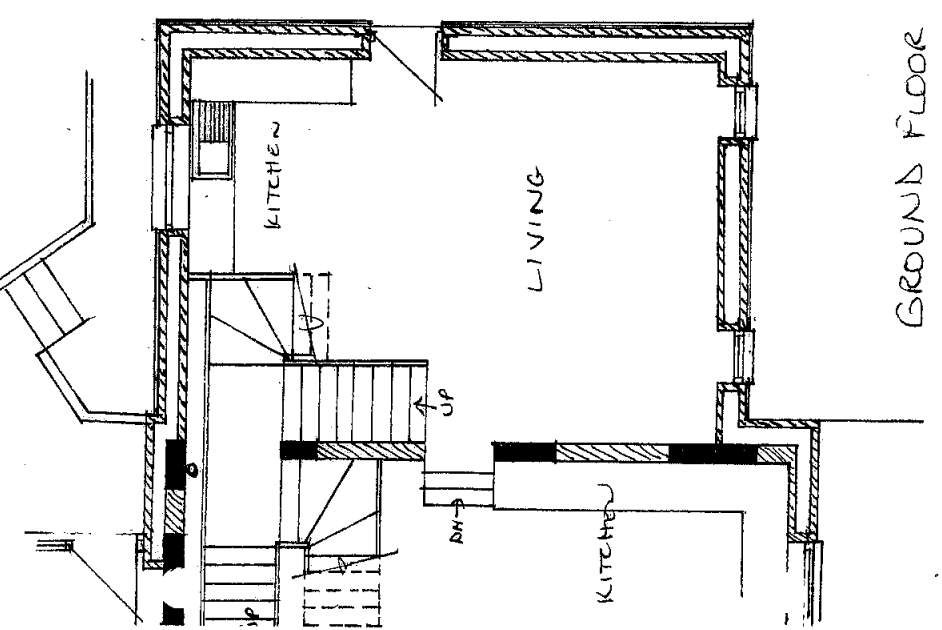
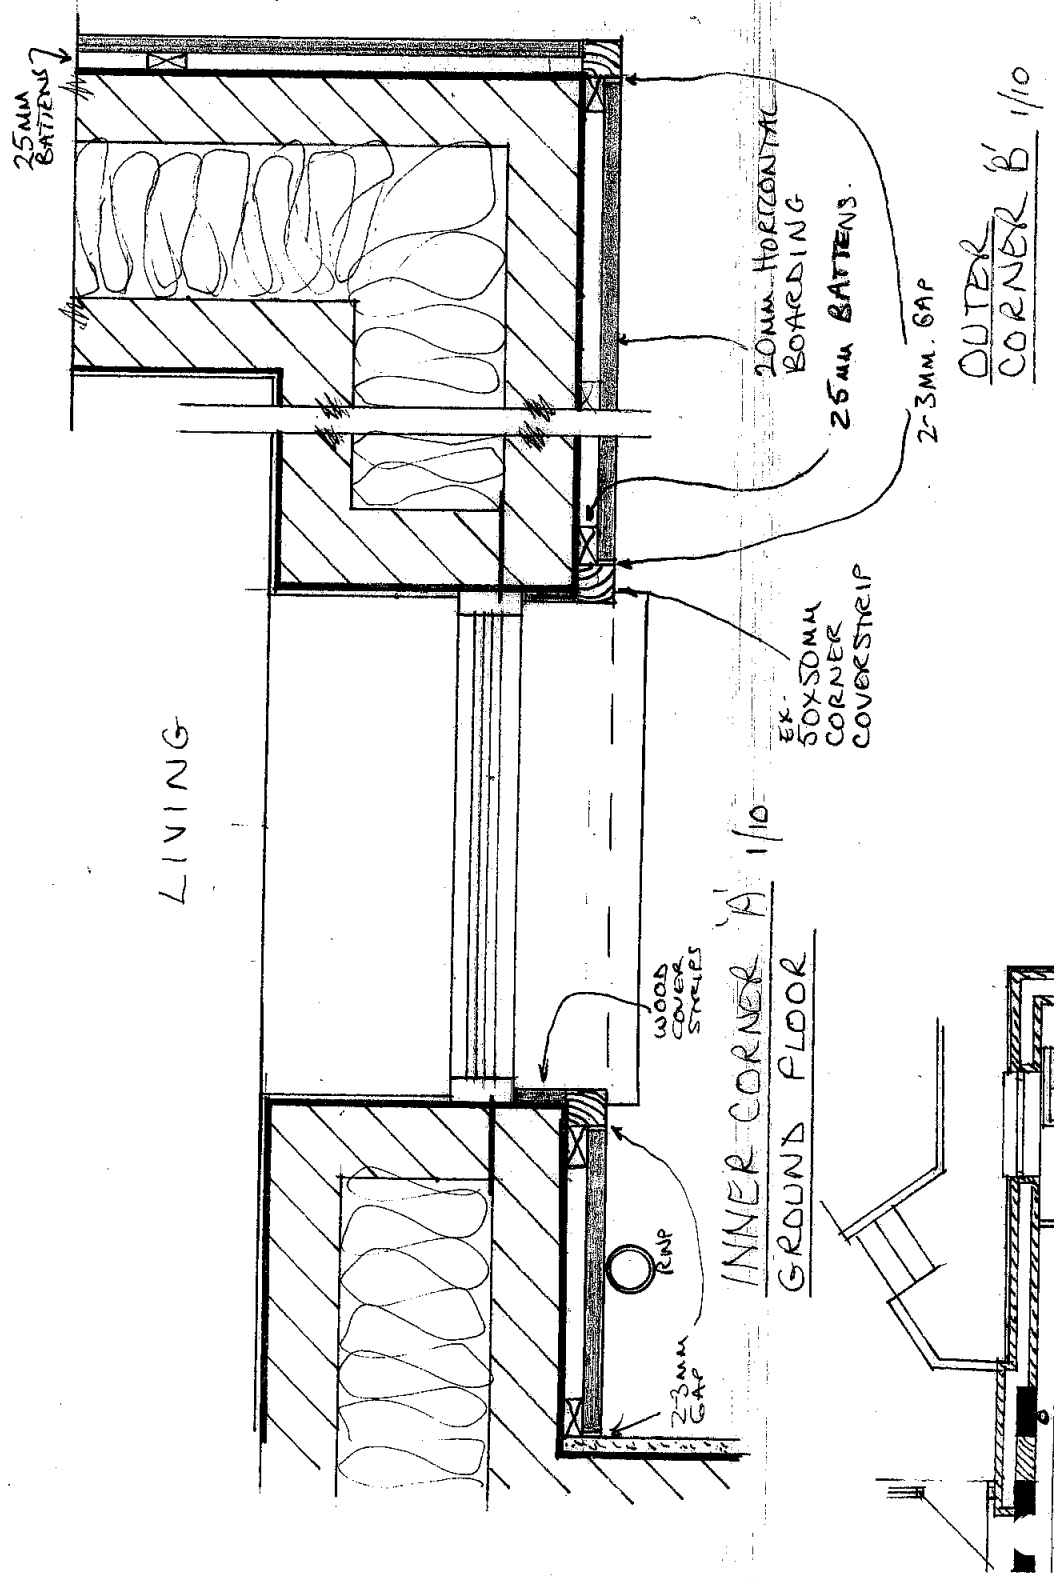
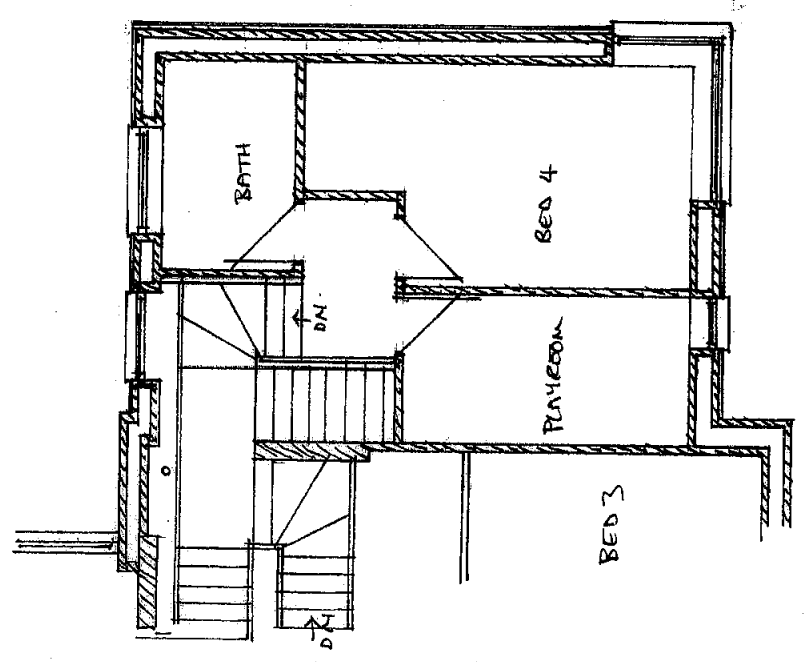
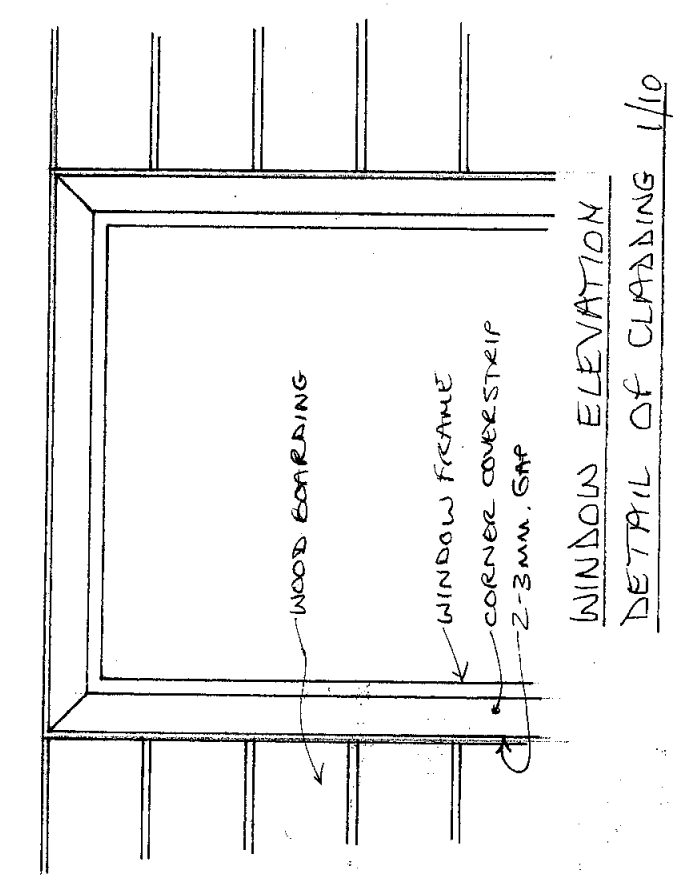


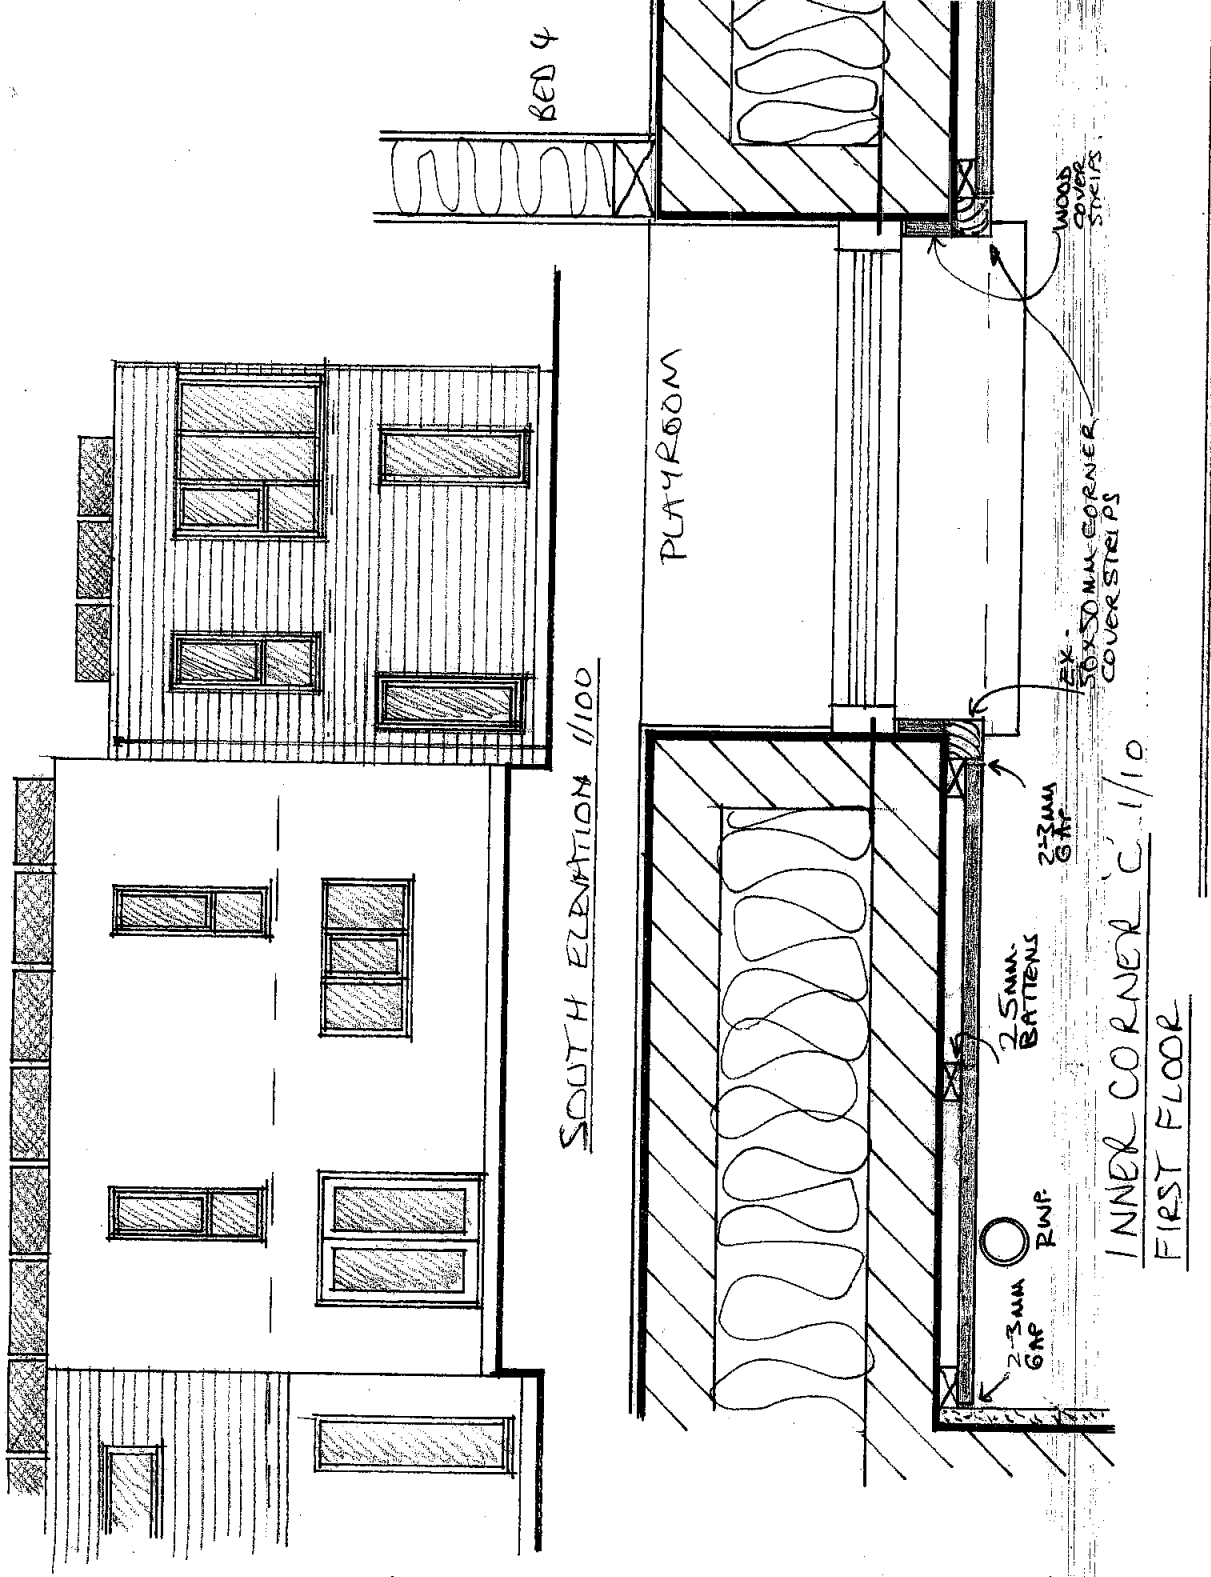

GARY WILSON
Architectural Technician
 1 Aldreath Cottages, Aldreath Road,
 Madron, Penzance,
 Cornwall TR20 8ST
 Tel: 01736 333482

Drq No. CLAD/1A'
'ATHENAI', HILLCREST, HELSTON.

Drq No.: CLAD/2A'
'ATHENAI', HILLCREST, HELSTON