


54" OR HEIGHTEN THE  
EXISTING RIDGE

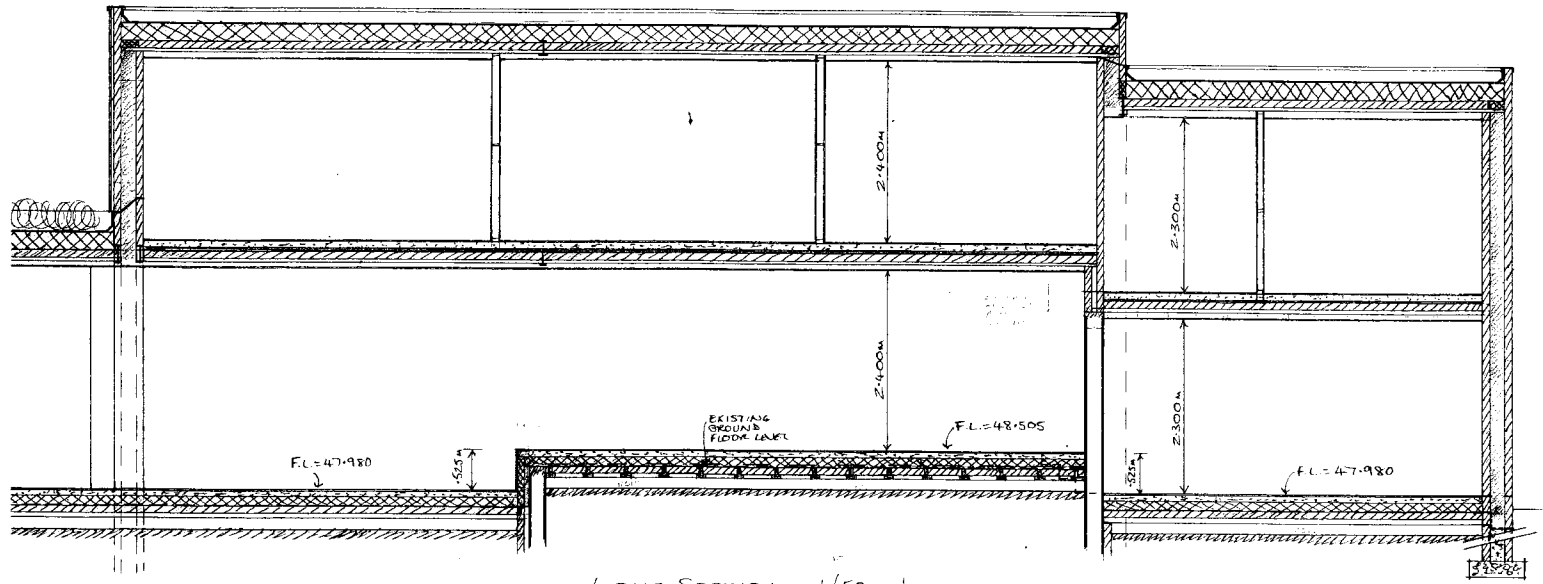

LONG SECTION 1/50 scale

