

revision	date
A	Technical information added for Building Control application.
B	Steel beam numbers added.
	10-07-2023
	23-05-2024

Proposed First Floor Plan

GENERAL NOTE:
This drawing to be read in conjunction with the
Project Specification and Structural Engineers
Design Calculations & Drawings.

See Structural Engineers Calculations &
Drawings for details and sizes of steelwork
and supports & structural timber.

Key

RWP

SVP

Rad

TR

SD


Rainwater pipe

Soil and vent pipe

Radiator

Towel Rail

Smoke Detector

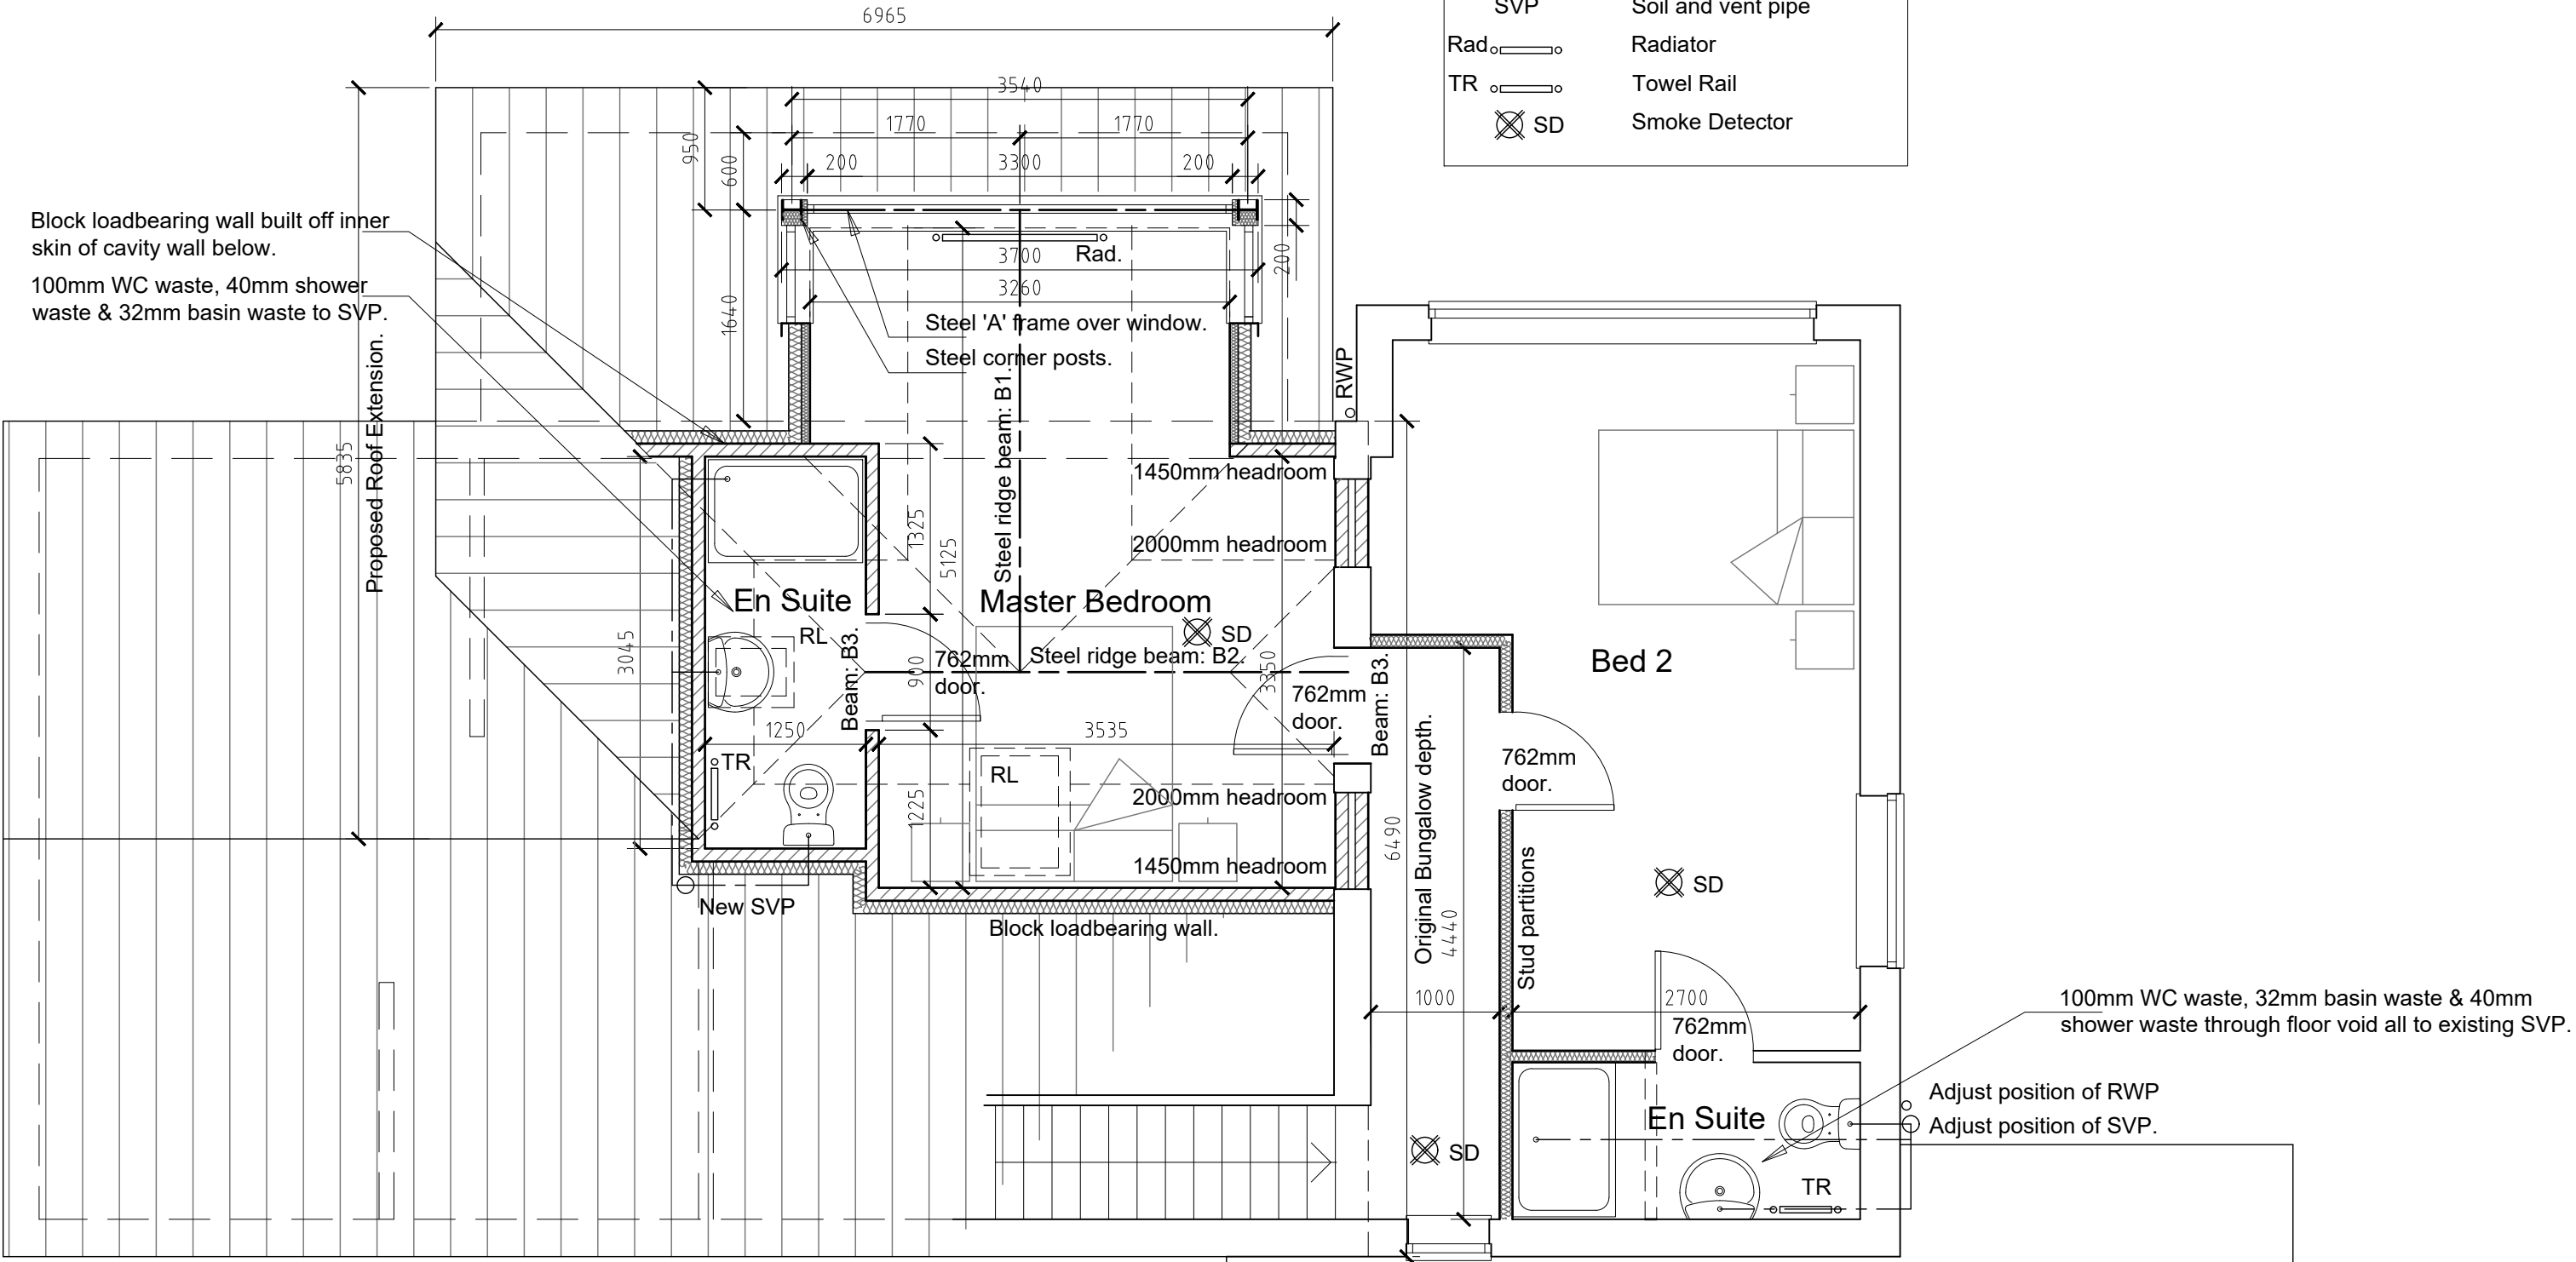

First Floor Plan



NOTE:
For this domestic construction project Freestone Design Limited are appointed as 'Principal Designer' as described under regulation 11D of the Building Regulations 2010 for design services only.

Freestone Design Limited have not been appointed as 'Principal Designer' as described under the Health and Safety 'Construction (Design and Management) Regulations 2015' (CDM 2015) for services during the construction phase. Normally, for domestic works, these duties will be carried out by the 'Principal Contractor' or other appropriate body appointed by the client.

FREESTONE DESIGN LIMITED

33 Nursery Avenue West Hallam Ilkeston Derbyshire DE7 6HT Tel : 0776 1818 937
Website: www.freestone-design.co.uk Email: info@freestone-design.co.uk