
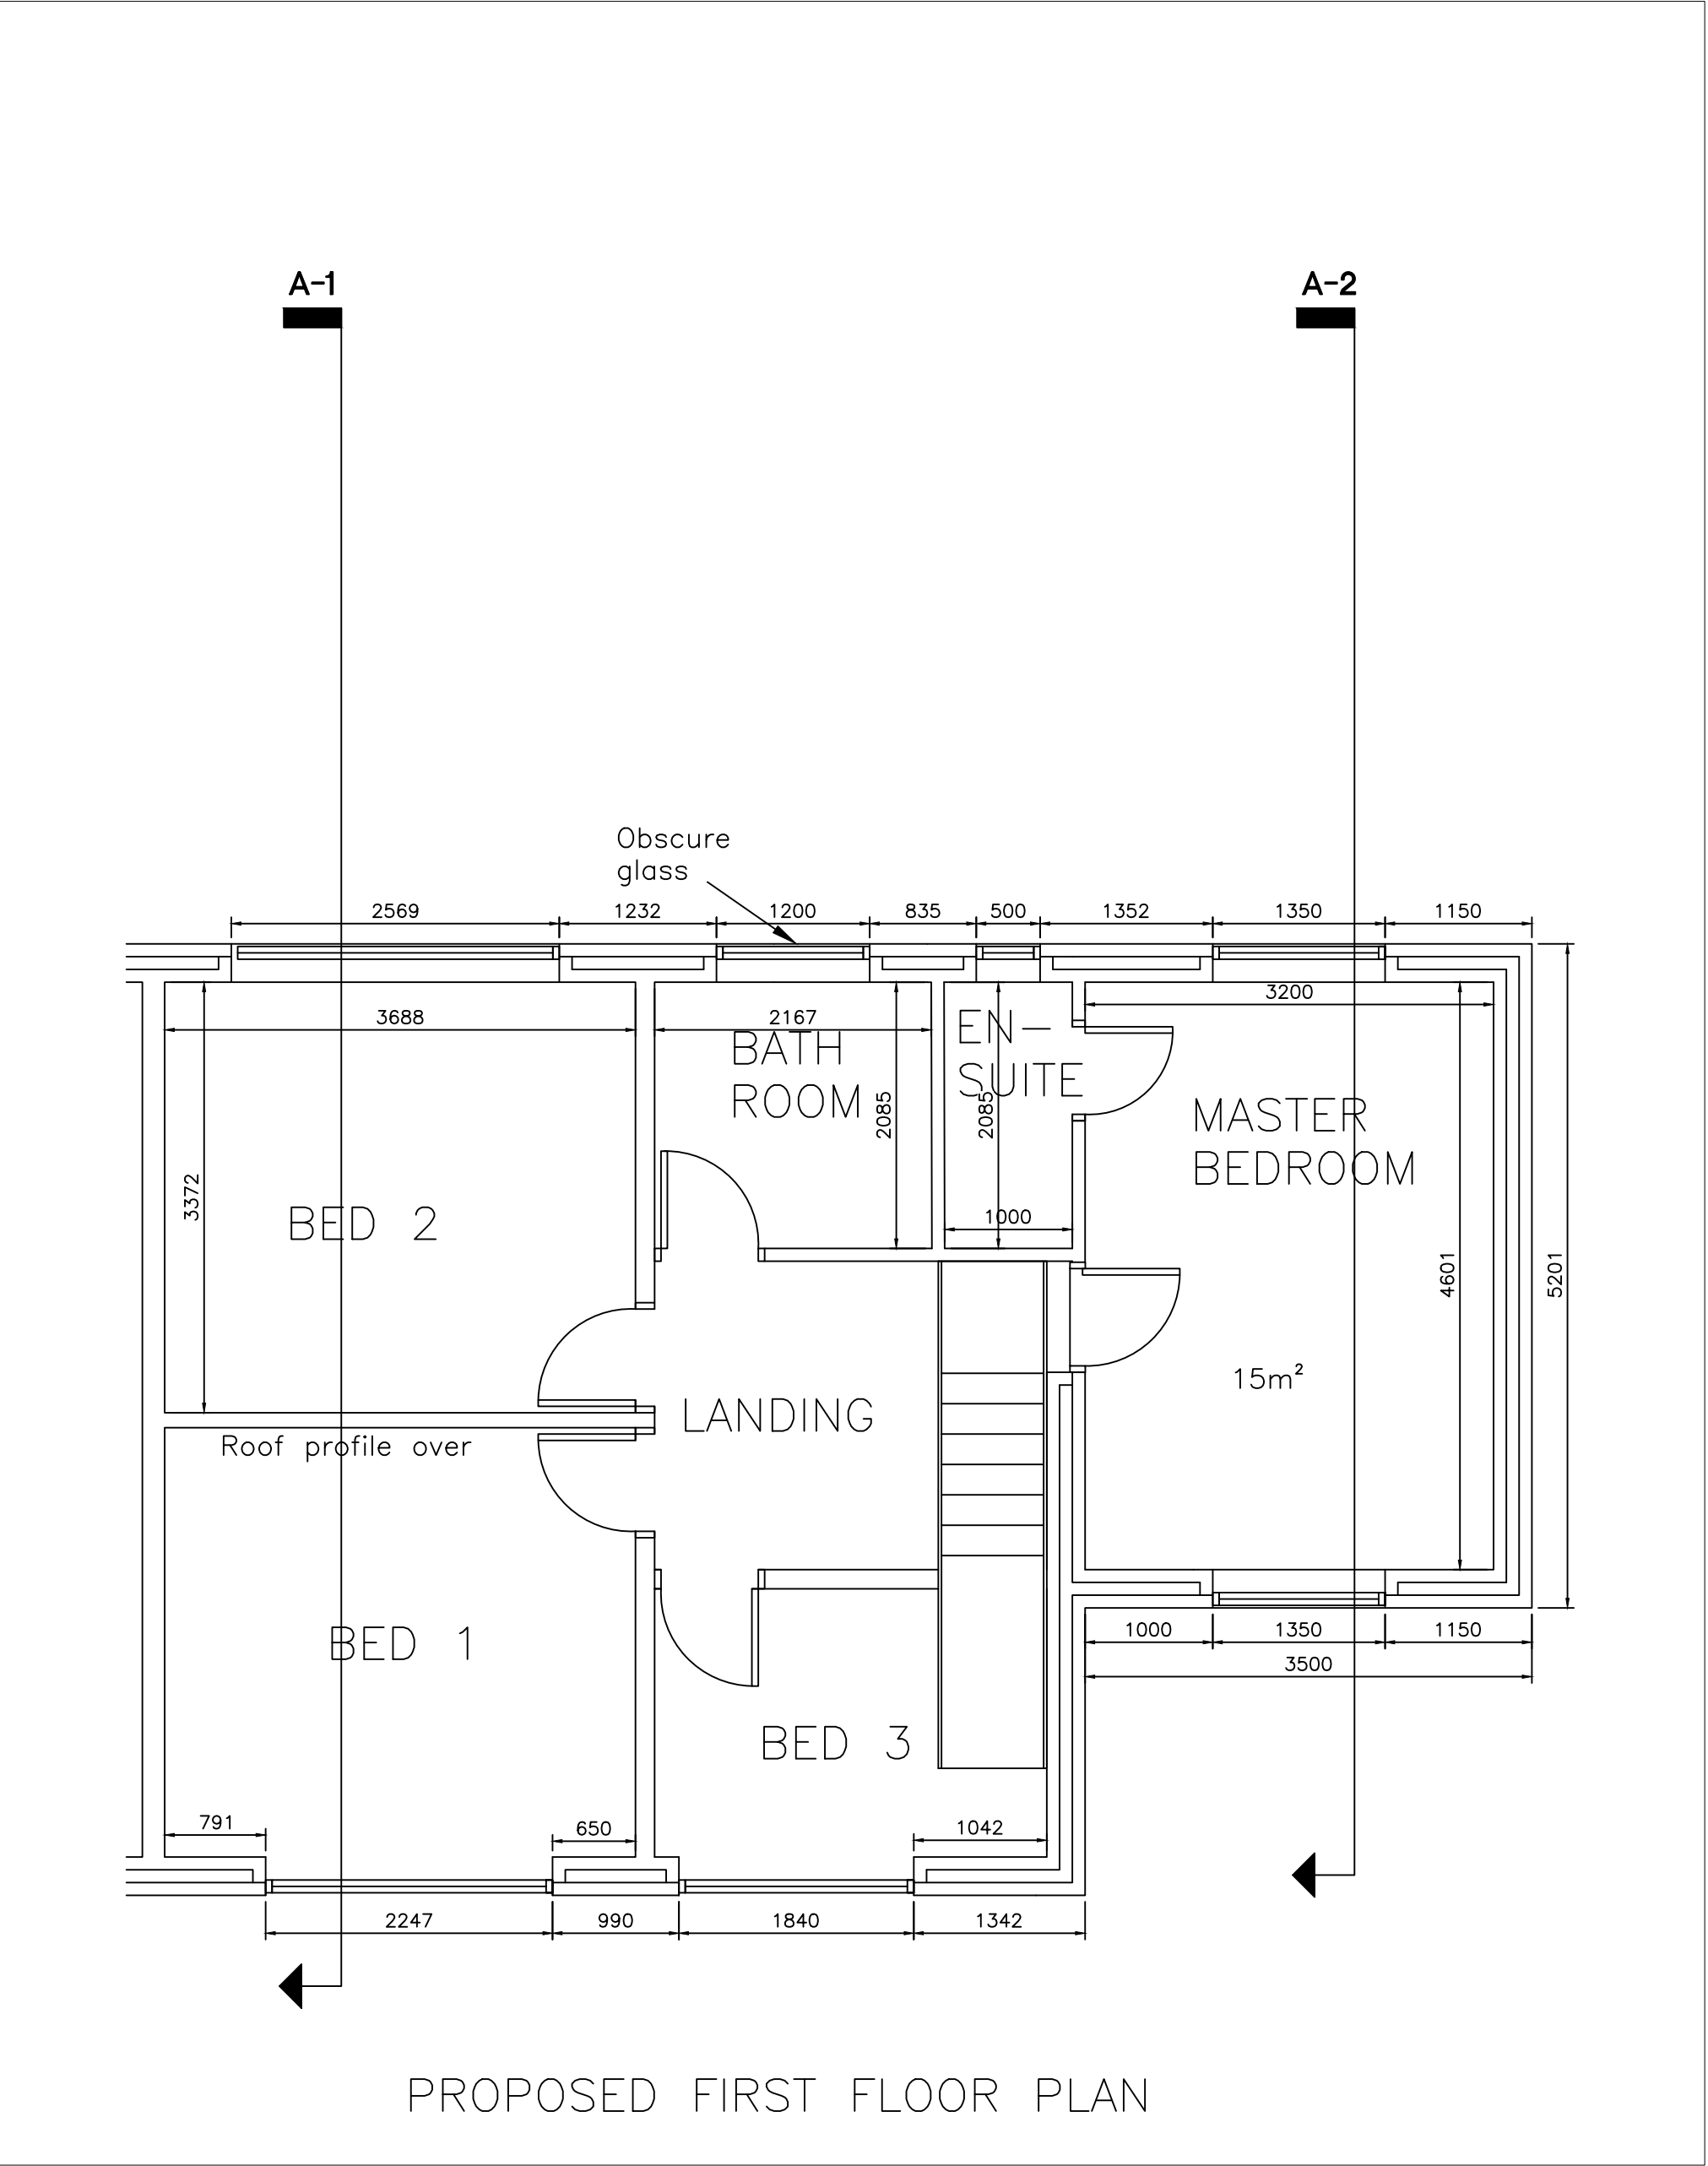


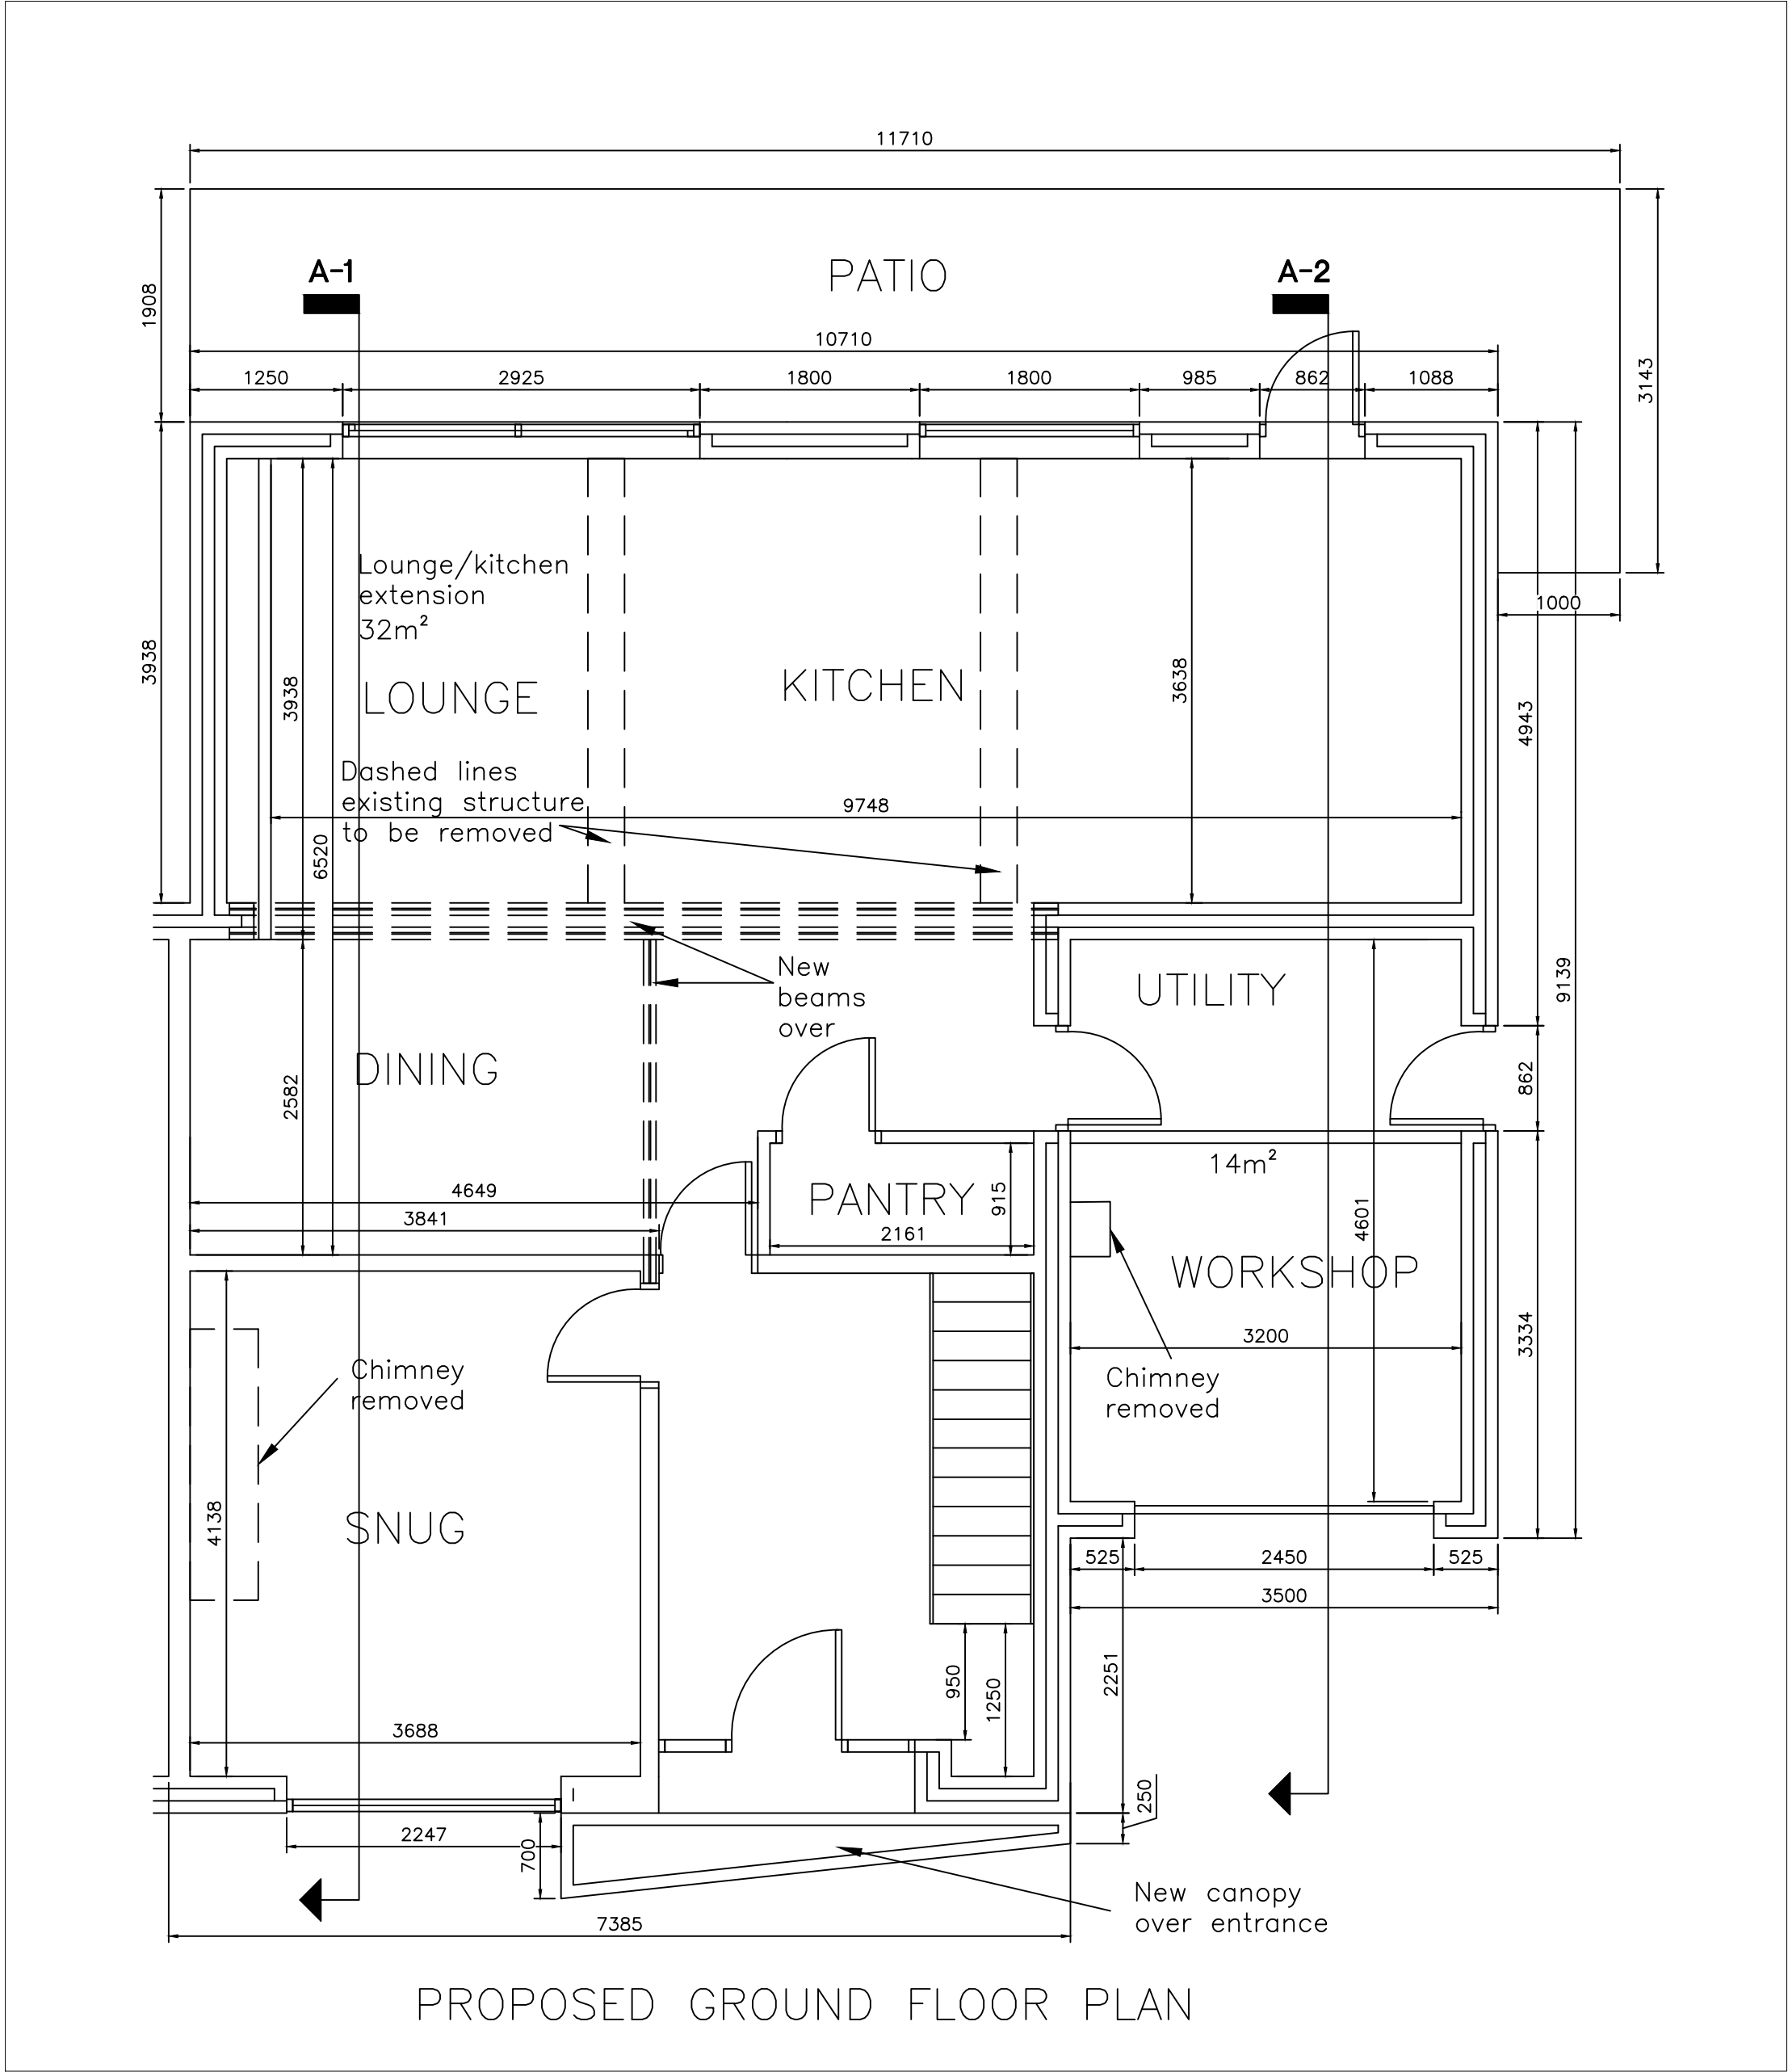

			
-	-	-	-
-	-	-	-
A	Move utility to rear of garage. Change kitchen door to opening outward. Remove installation of new staircase (existing remains). Reduce size of master bathroom	MJD	13/06/2024
REV:	DESCRIPTION:	BY:	DATE:
STATUS:			

M J Dewitt BSc (Hons)
240 Preston Rd
Grimsargh
Preston
PR2 5JS
Tel: 07741 556958

CLIENT:
Mr Joshua Green

ADDRESS:
N/A

SITE: 10 Briery Avenue, Harwood, Bolton
Greater Manchester, BL2 4AJ

TITLE: Proposed Plans

SCALE AT A1: 1:50@A1	DATE: 5/01/2024	DRAWN: MJD	CHECKED: MJD
PROJECT NO: 01-2024	DRAWING NO: JG-003-2024	REVISION: A	