



GROUND FLOOR LAYOUT PLAN EXISTING - SCALE 1:50

3600w x 2330h Sliding Doors



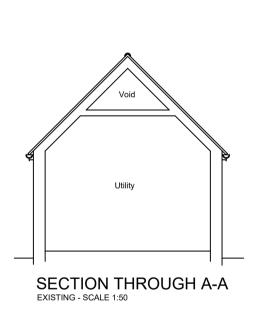

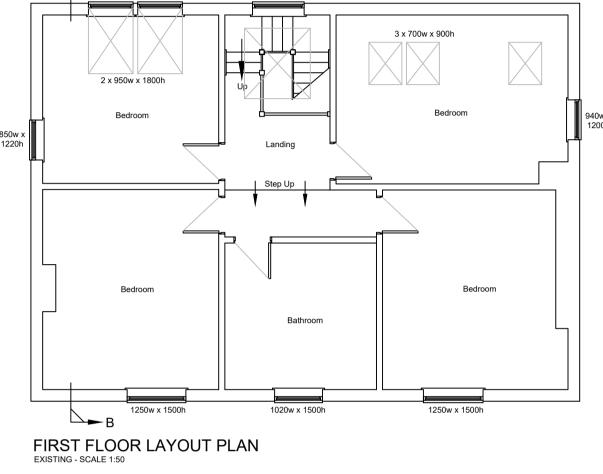

ALL DIMENSIONS & LEVELS TO BE CHECKED ON SITE AND ANY DISCREPANCIES NOTIFIED TO FRANK HILL & SON IMMEDIATELY

SCALED DIMENSIONS SHOULD NOT BE USED ON SITE CONTACT FRANK HILL & SON FOR ADDITIONAL DIMENSIONS

Frank Hill & Son

18 Market Place, Patrington, Hull, HU12 0RB Telephone: (01964) 630531 • Fax (01964) 631203 Email: design@frankhillandson.co.uk ARCHITECTURAL SERVICES frankhillandson.co.uk

COMMERCIAL AND RESIDENTIAL BUILDING DESIGN TOWN PLANNING & BUILDING REGULATION APPLICATIONS

CLIENTS NAME

Mr M RIDPATH

PROJECT ADDRESS

THE GRANGE

MAIN STREET TUNSTALL HU12 0JF

PROJECT DETAILS

GROUND & FIRST FLOOR LAYOUT & SECTIONS THROUGH

DWELLING PLANS AS EXISTING

AMENDMENTS DRAWING No. RIDPATH 03 2023 1A 1A (17.10.24) Amendment for client

1:50 @ A1

SCALE

FRANK HILL & SON