
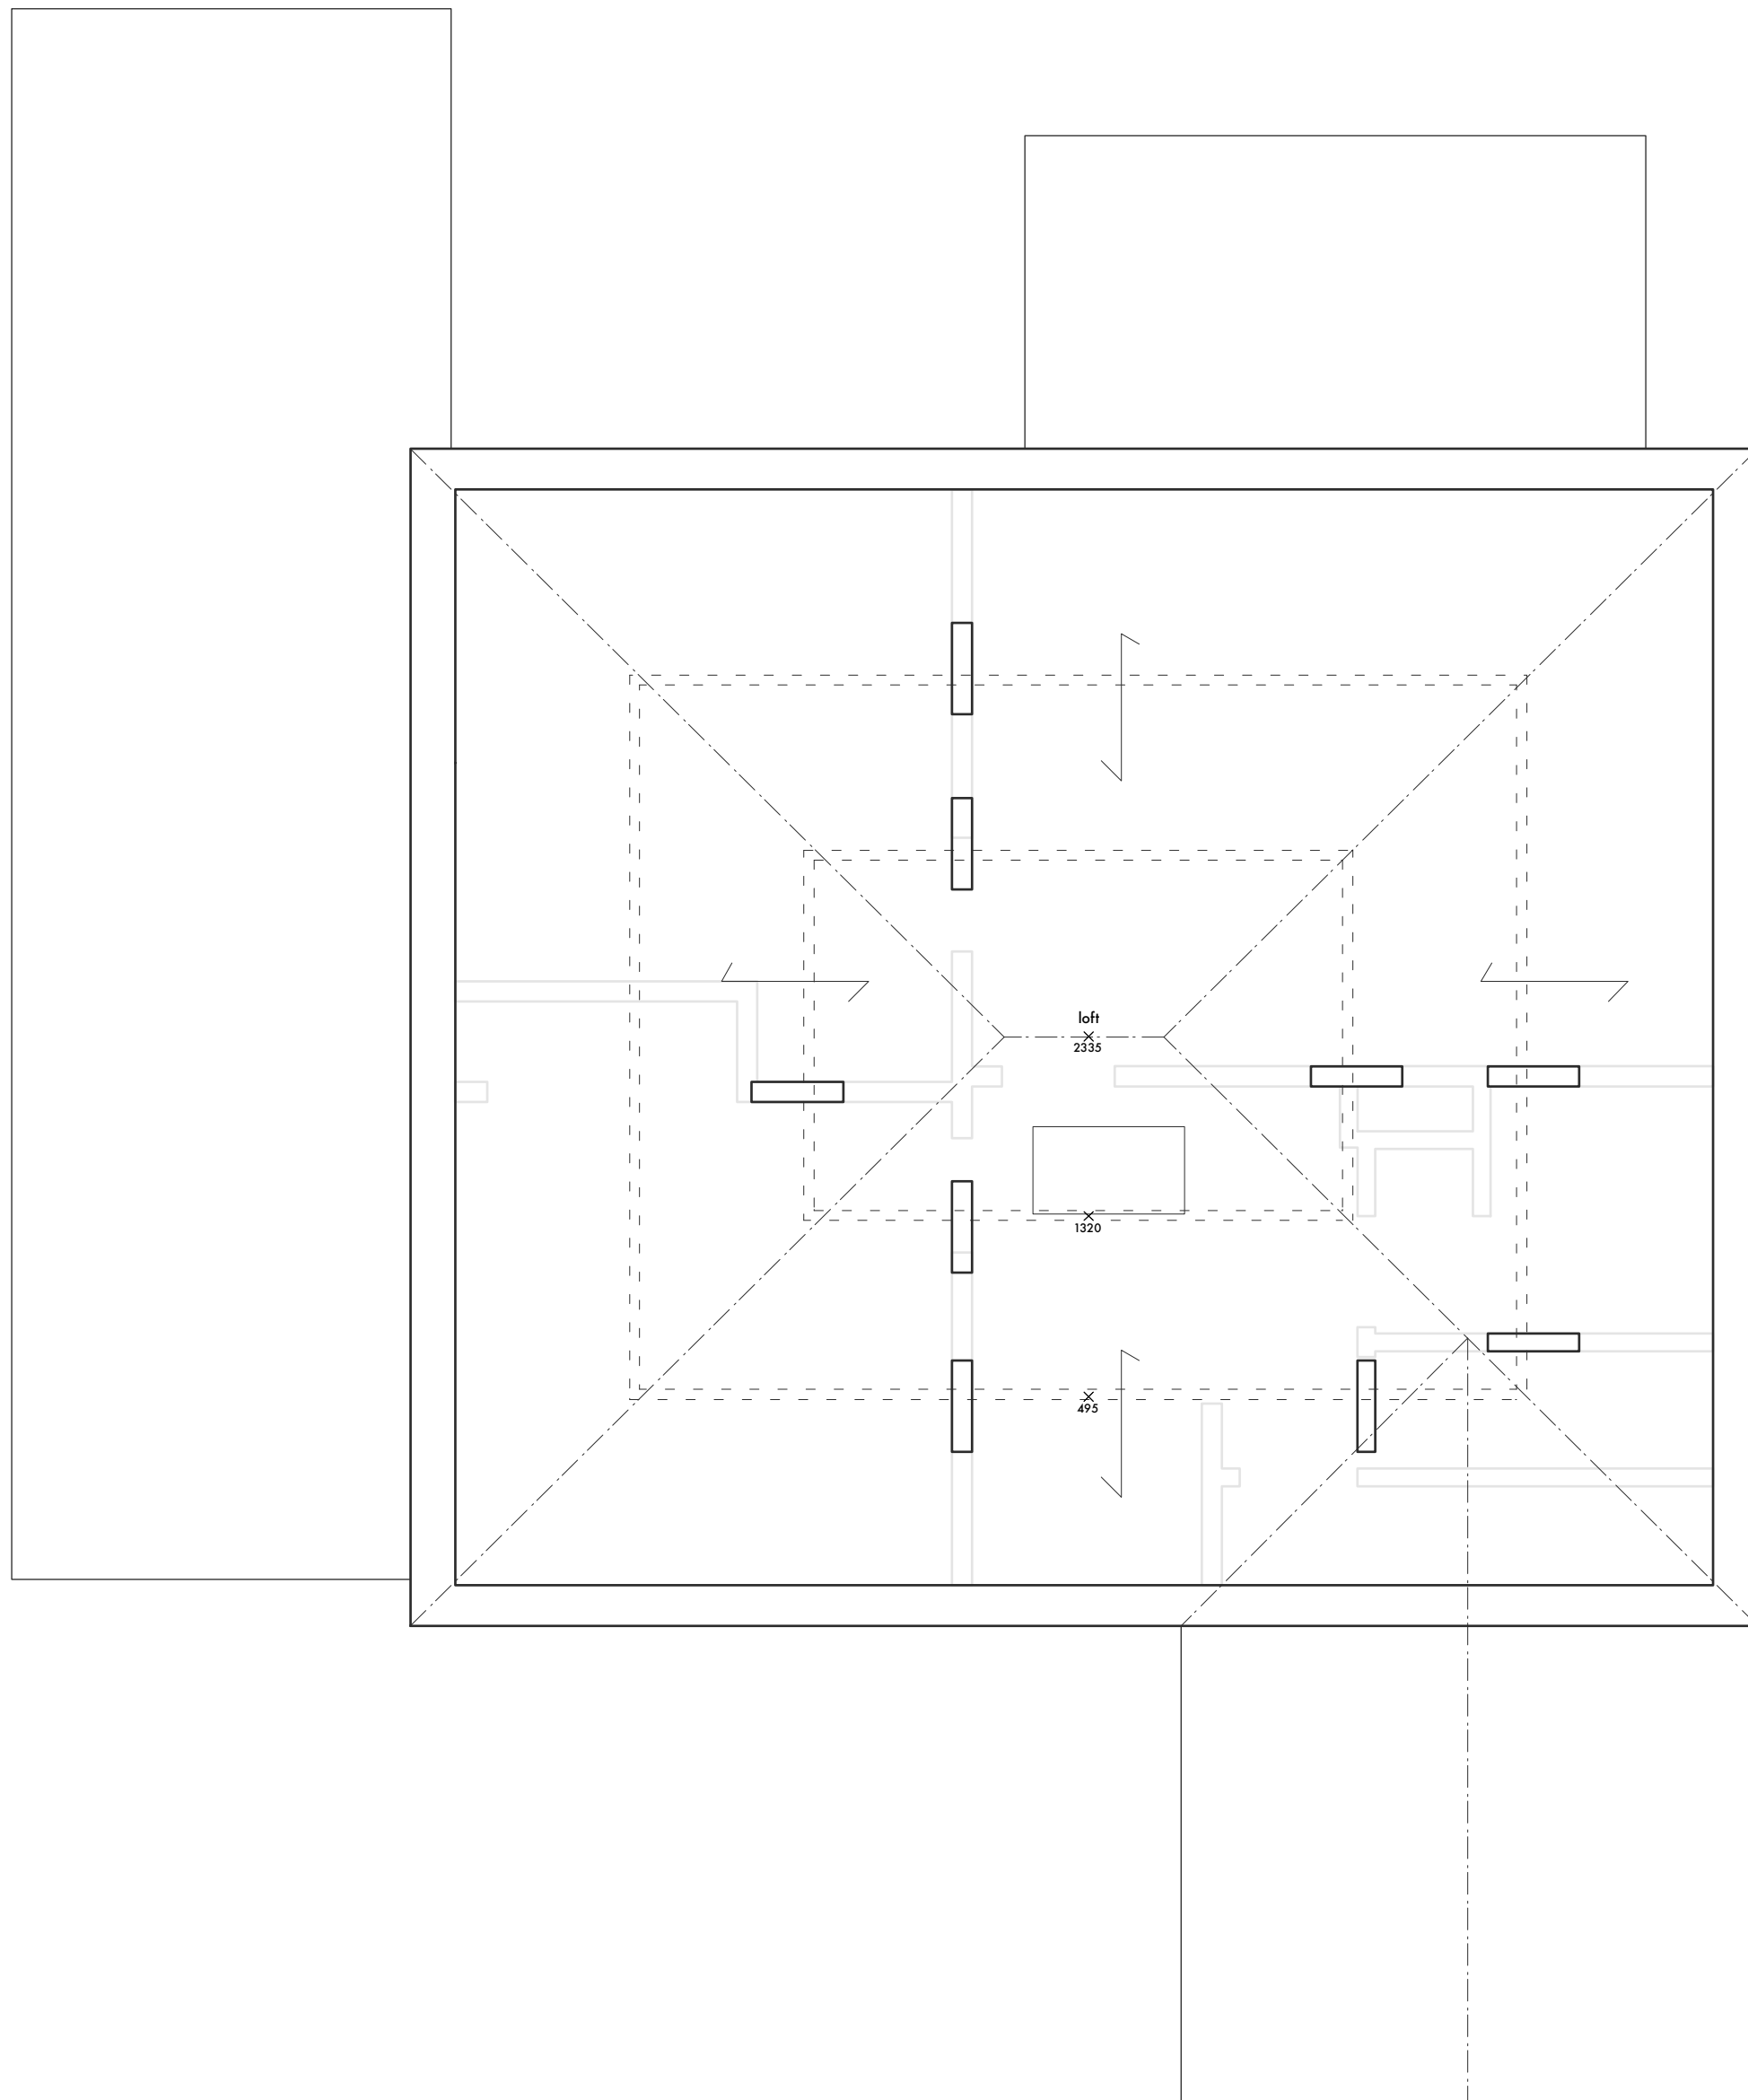



ground floor plan

front elevation

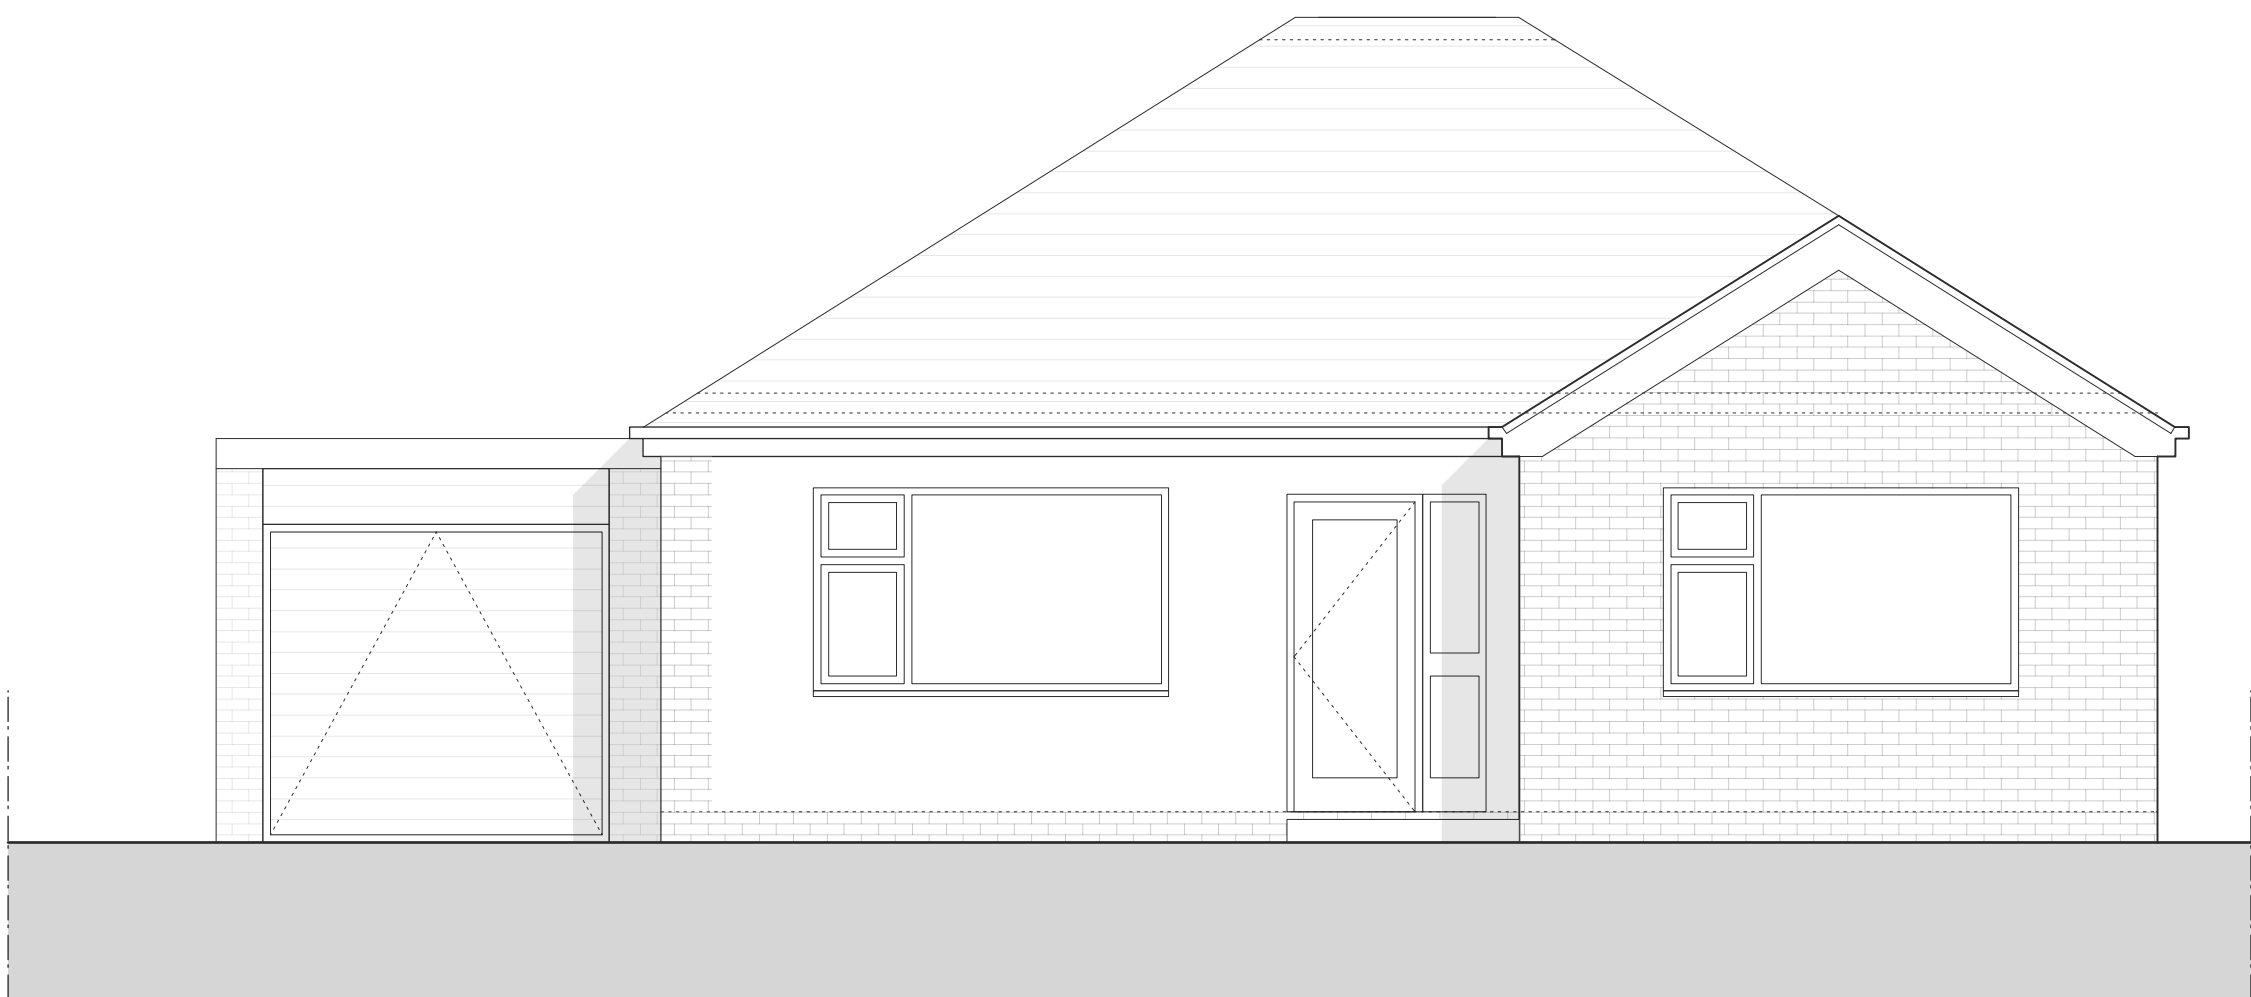

loft plan

side elevation

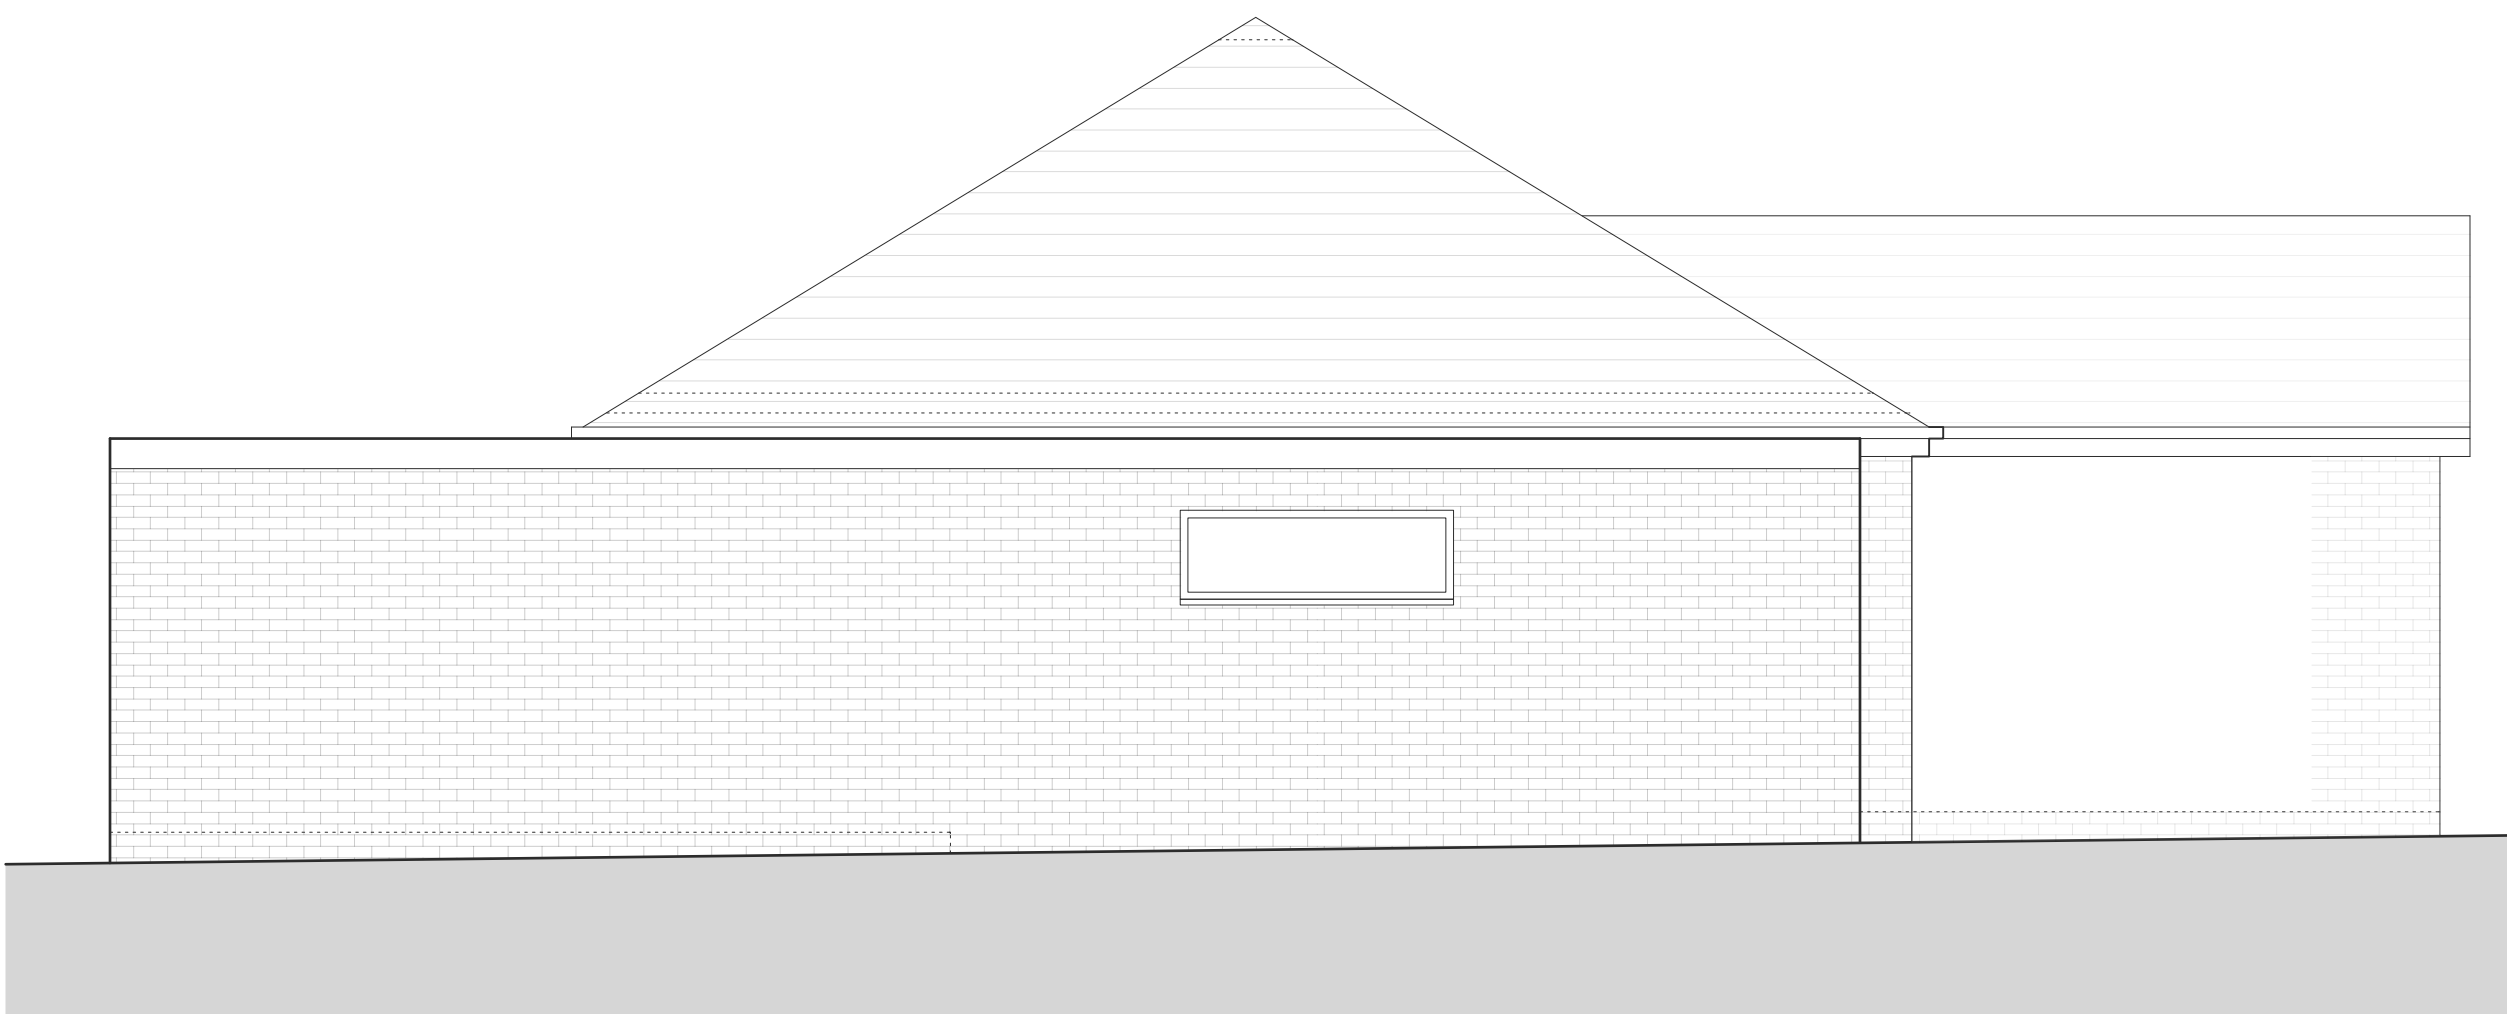

33 TUSON DRIVE  
002, proposed plans 1:50 @ A1

Do not scale from this drawing.  
All dimensions are to be checked on site prior to commencing works on site. Discrepancy found between information given on this drawing and that given elsewhere or recorded on site shall be notified immediately to the project architect in writing.