


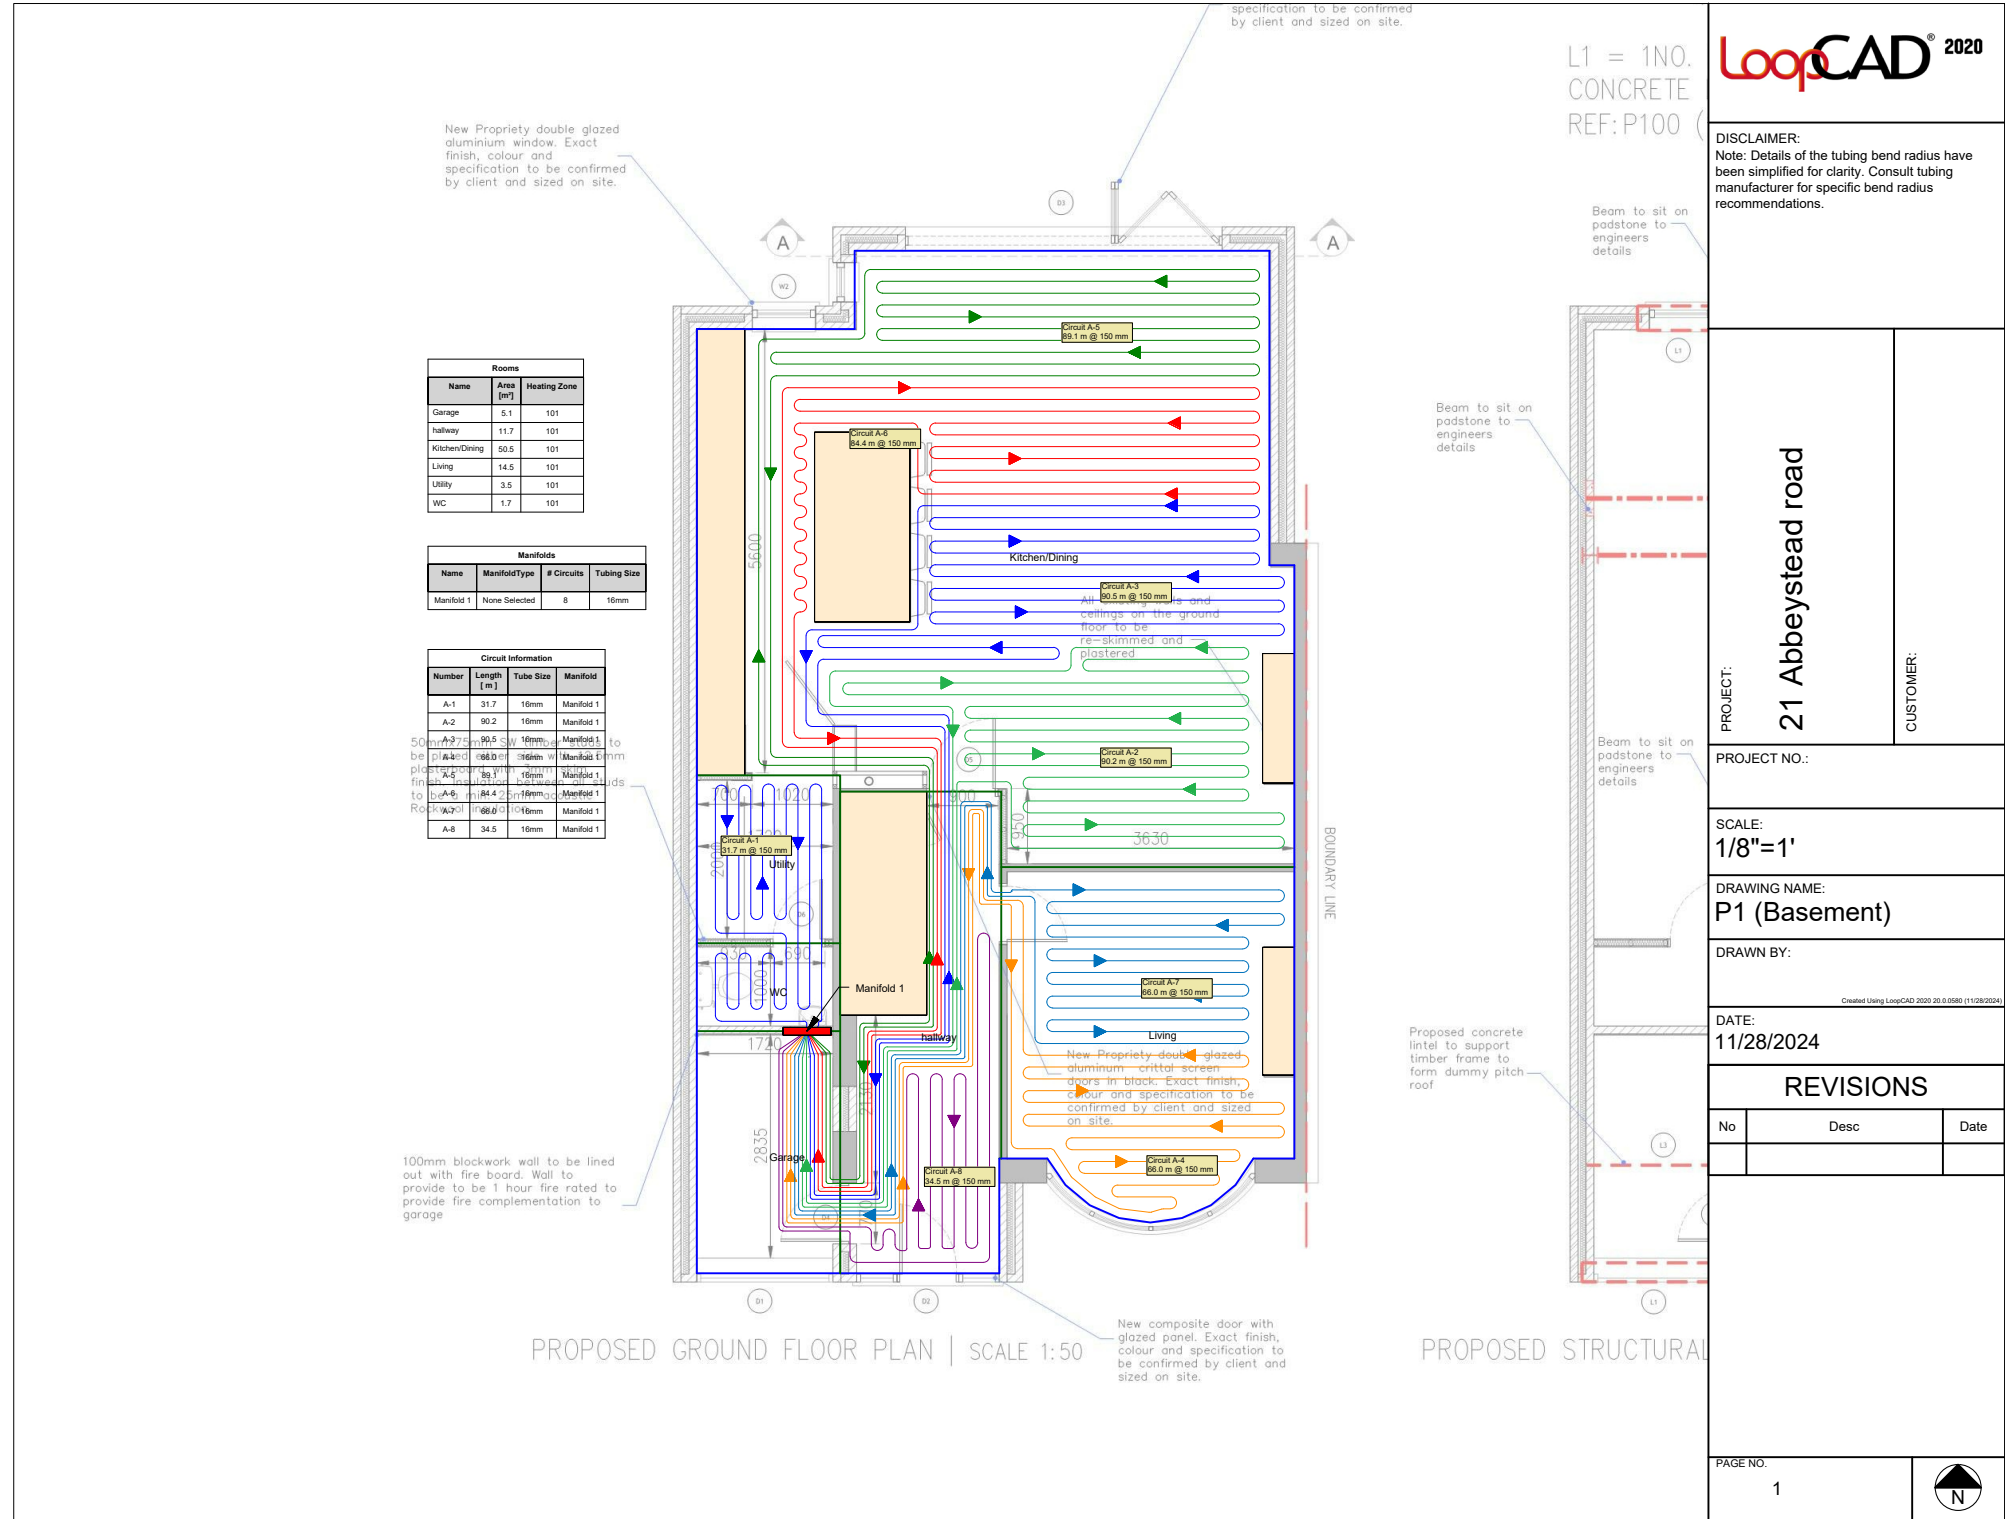

DISCLAIMER:
Note: Details of the tubing bend radius have been simplified for clarity. Consult tubing manufacturer for specific bend radius recommendations.

PROJECT:
21 Abbeystead road

CUSTOMER:

PROJECT NO.:

SCALE:
1/8"=1'

DRAWING NAME:
P1 (Basement)

DRAWN BY:

DATE:
11/28/2024

REVISIONS

No	Desc	Date

