


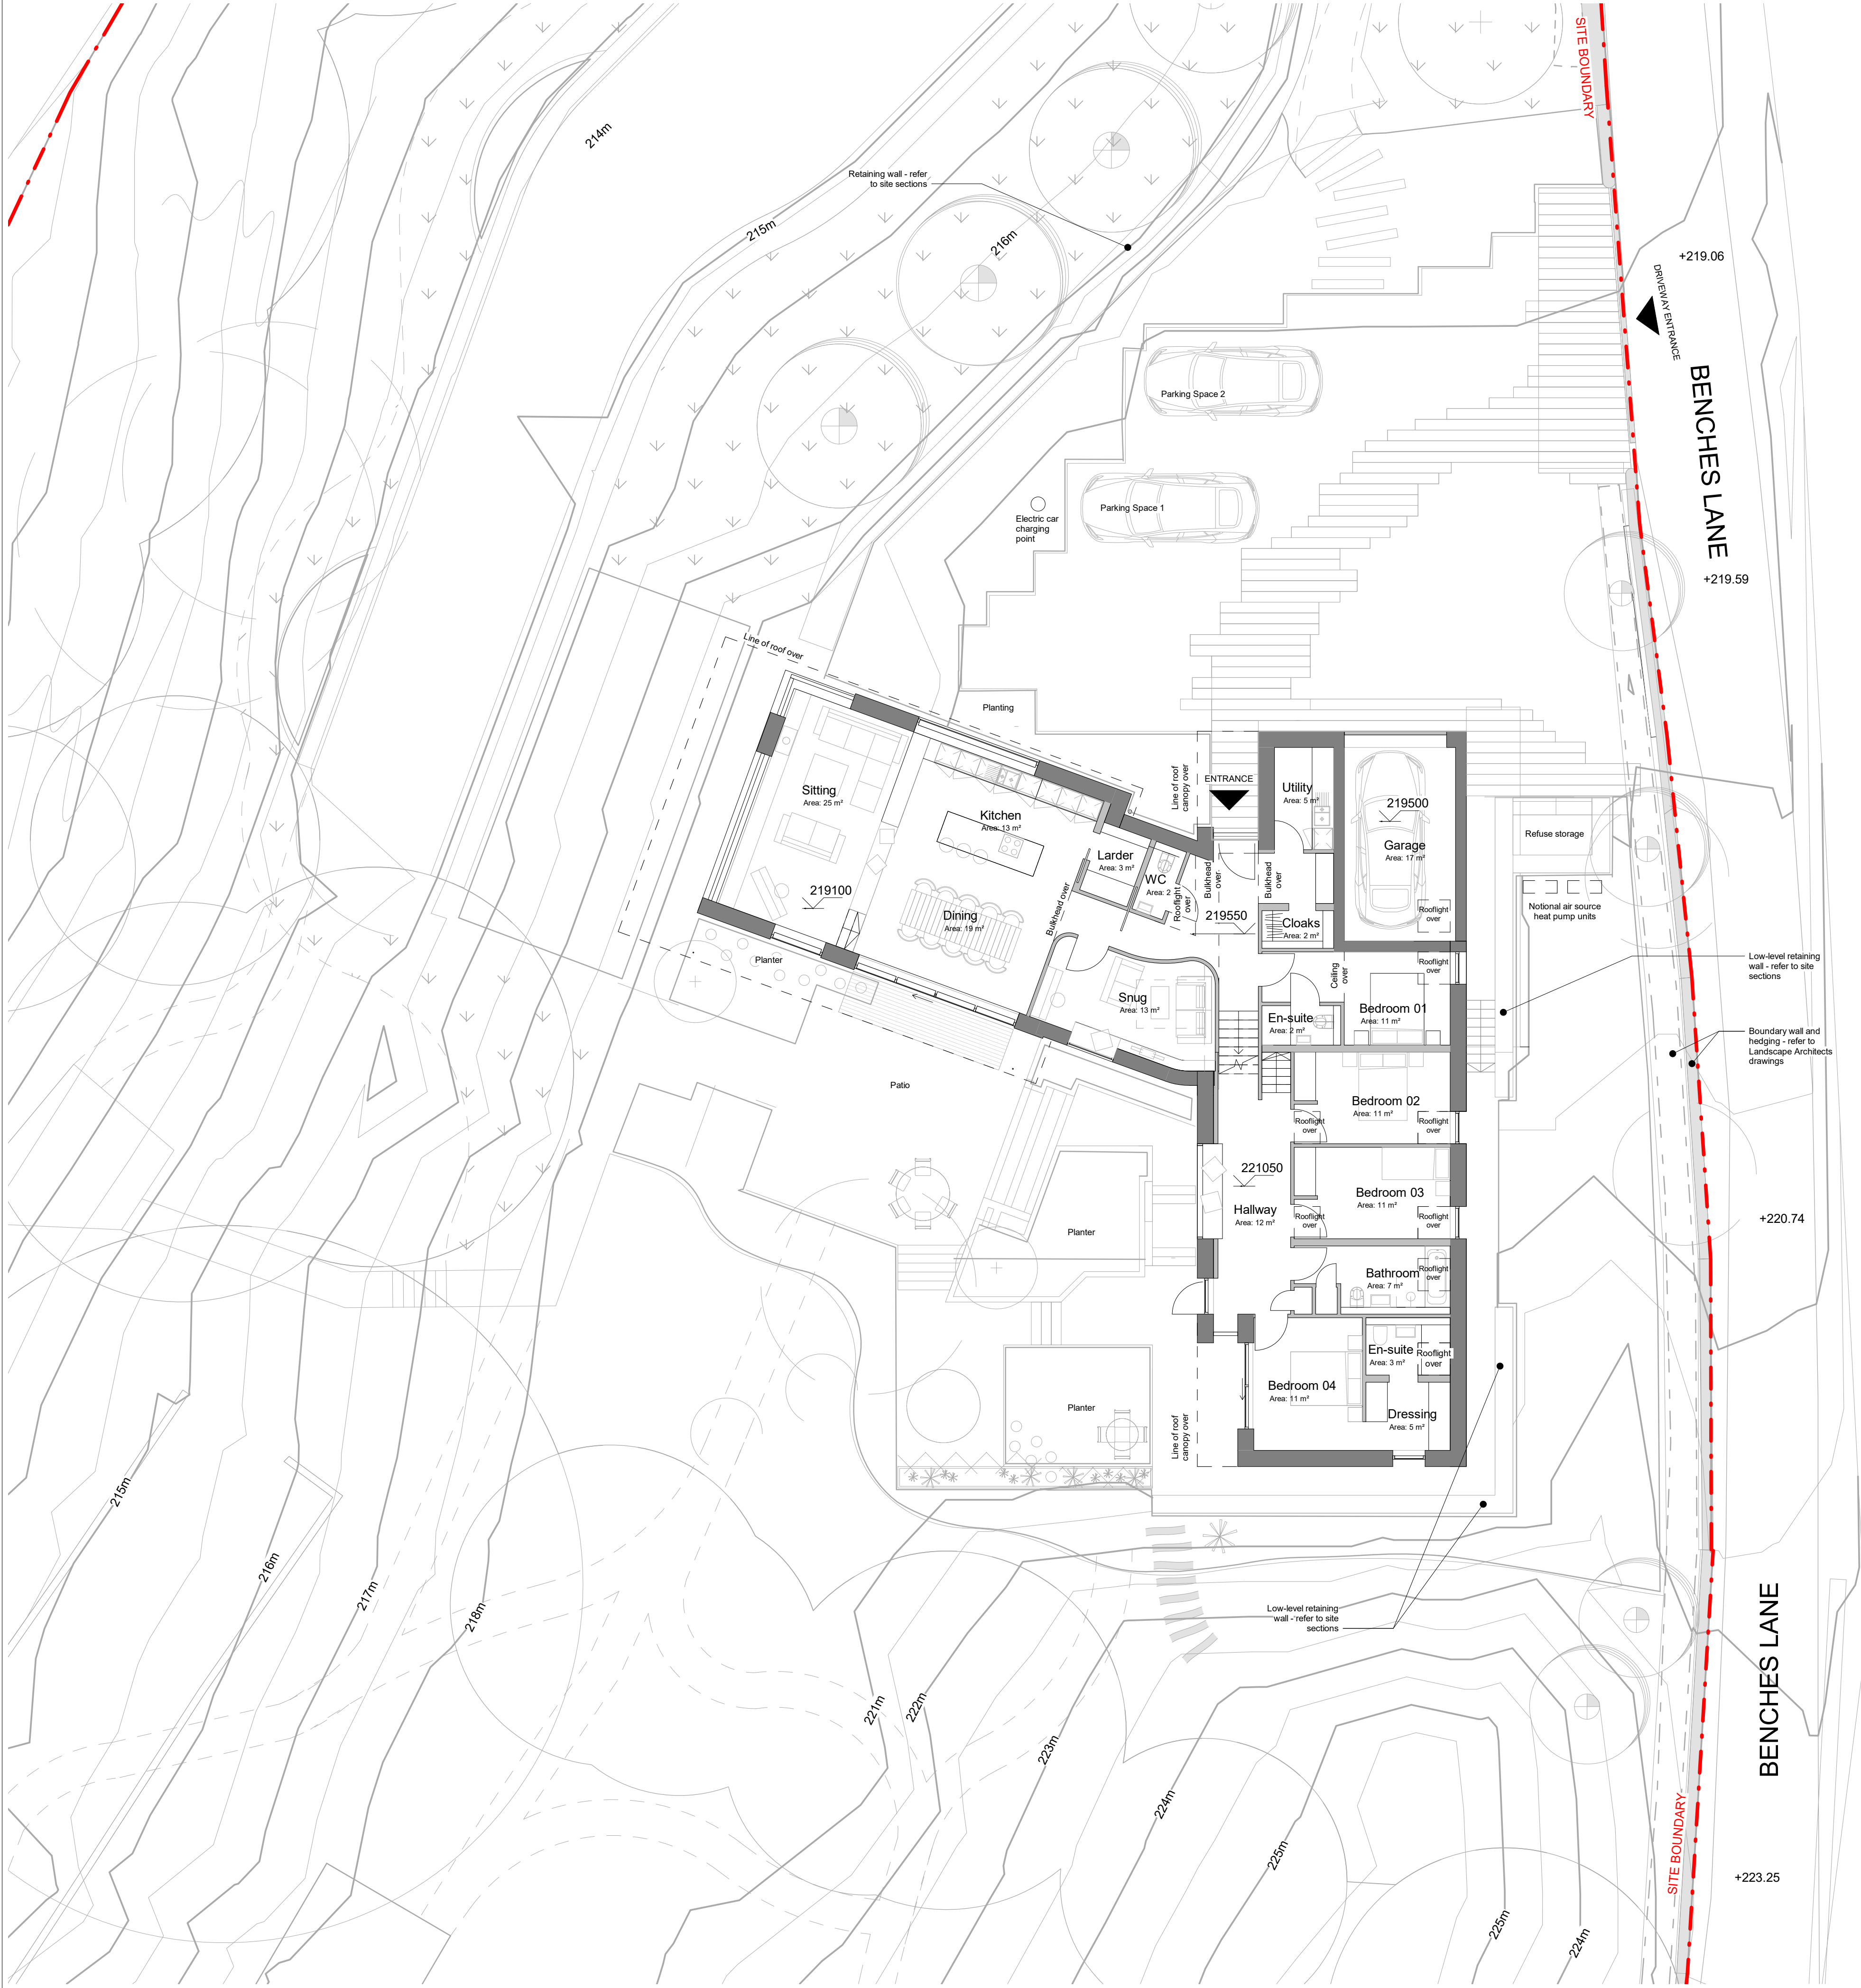


PLANNING

Zone:
ZZ

Status:
S4

DRAWING CONVENTIONS:
For ease of reading, View Tags (Elevation, Section markers etc.) indicate last 4 digits of Document no. only

NOTES:

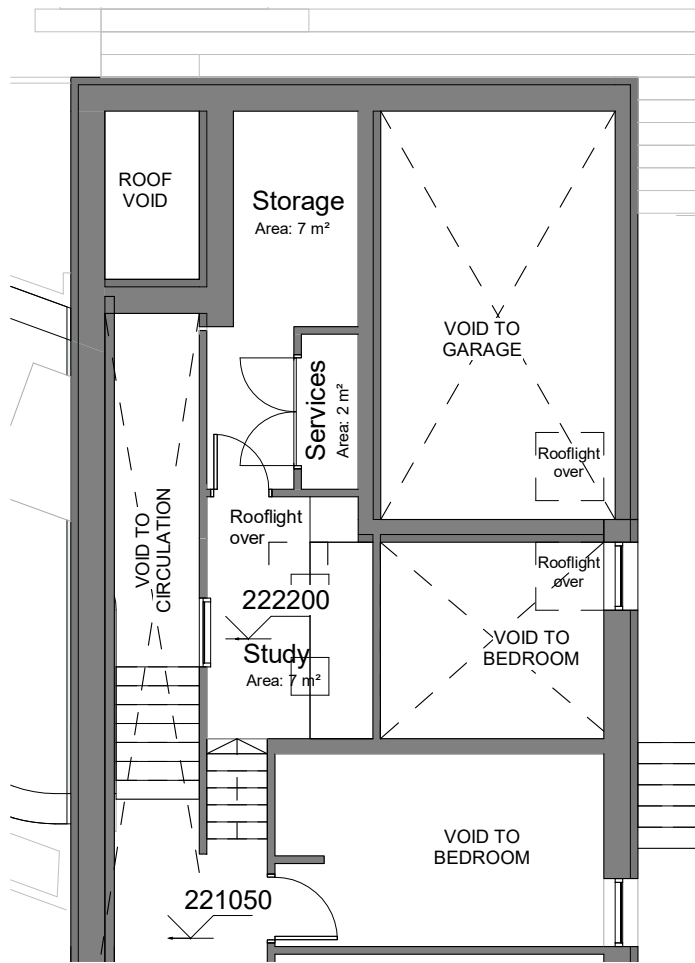

2 Mezzanine Plan
1 : 100

P04	Planning Issue	20.05.21	MG
P03	Preliminary planning issue for review	06.05.21	MG
P02	Misc revisions following client comments.	30.03.21	MG
P01	Issued for client review	26.03.21	MG
Rev.	Description	Date	Checked
REVISIONS			

Richard Hopkinson Architects

220 Vale Road
Tonbridge
Kent TN11 9SP

t 01732 373561
m 07712 870706
e info@richardhopkinsonarchitects.com
w www.richardhopkinsonarchitects.com

PROJECT TITLE Highfield			
DOCUMENT TITLE Ground Floor Plan Proposed			
DOCUMENT NO: 133-RHA-ZZ-GF-DR-A-1000	STATUS S4	REVISION P04	SCALE @ A1: 1:100
FIRST ISSUE DATE: 26.03.21		Drawing numbering as per BS 1192 Refer to This drawing is © copyright by Richard Hopkinson Architects	

