



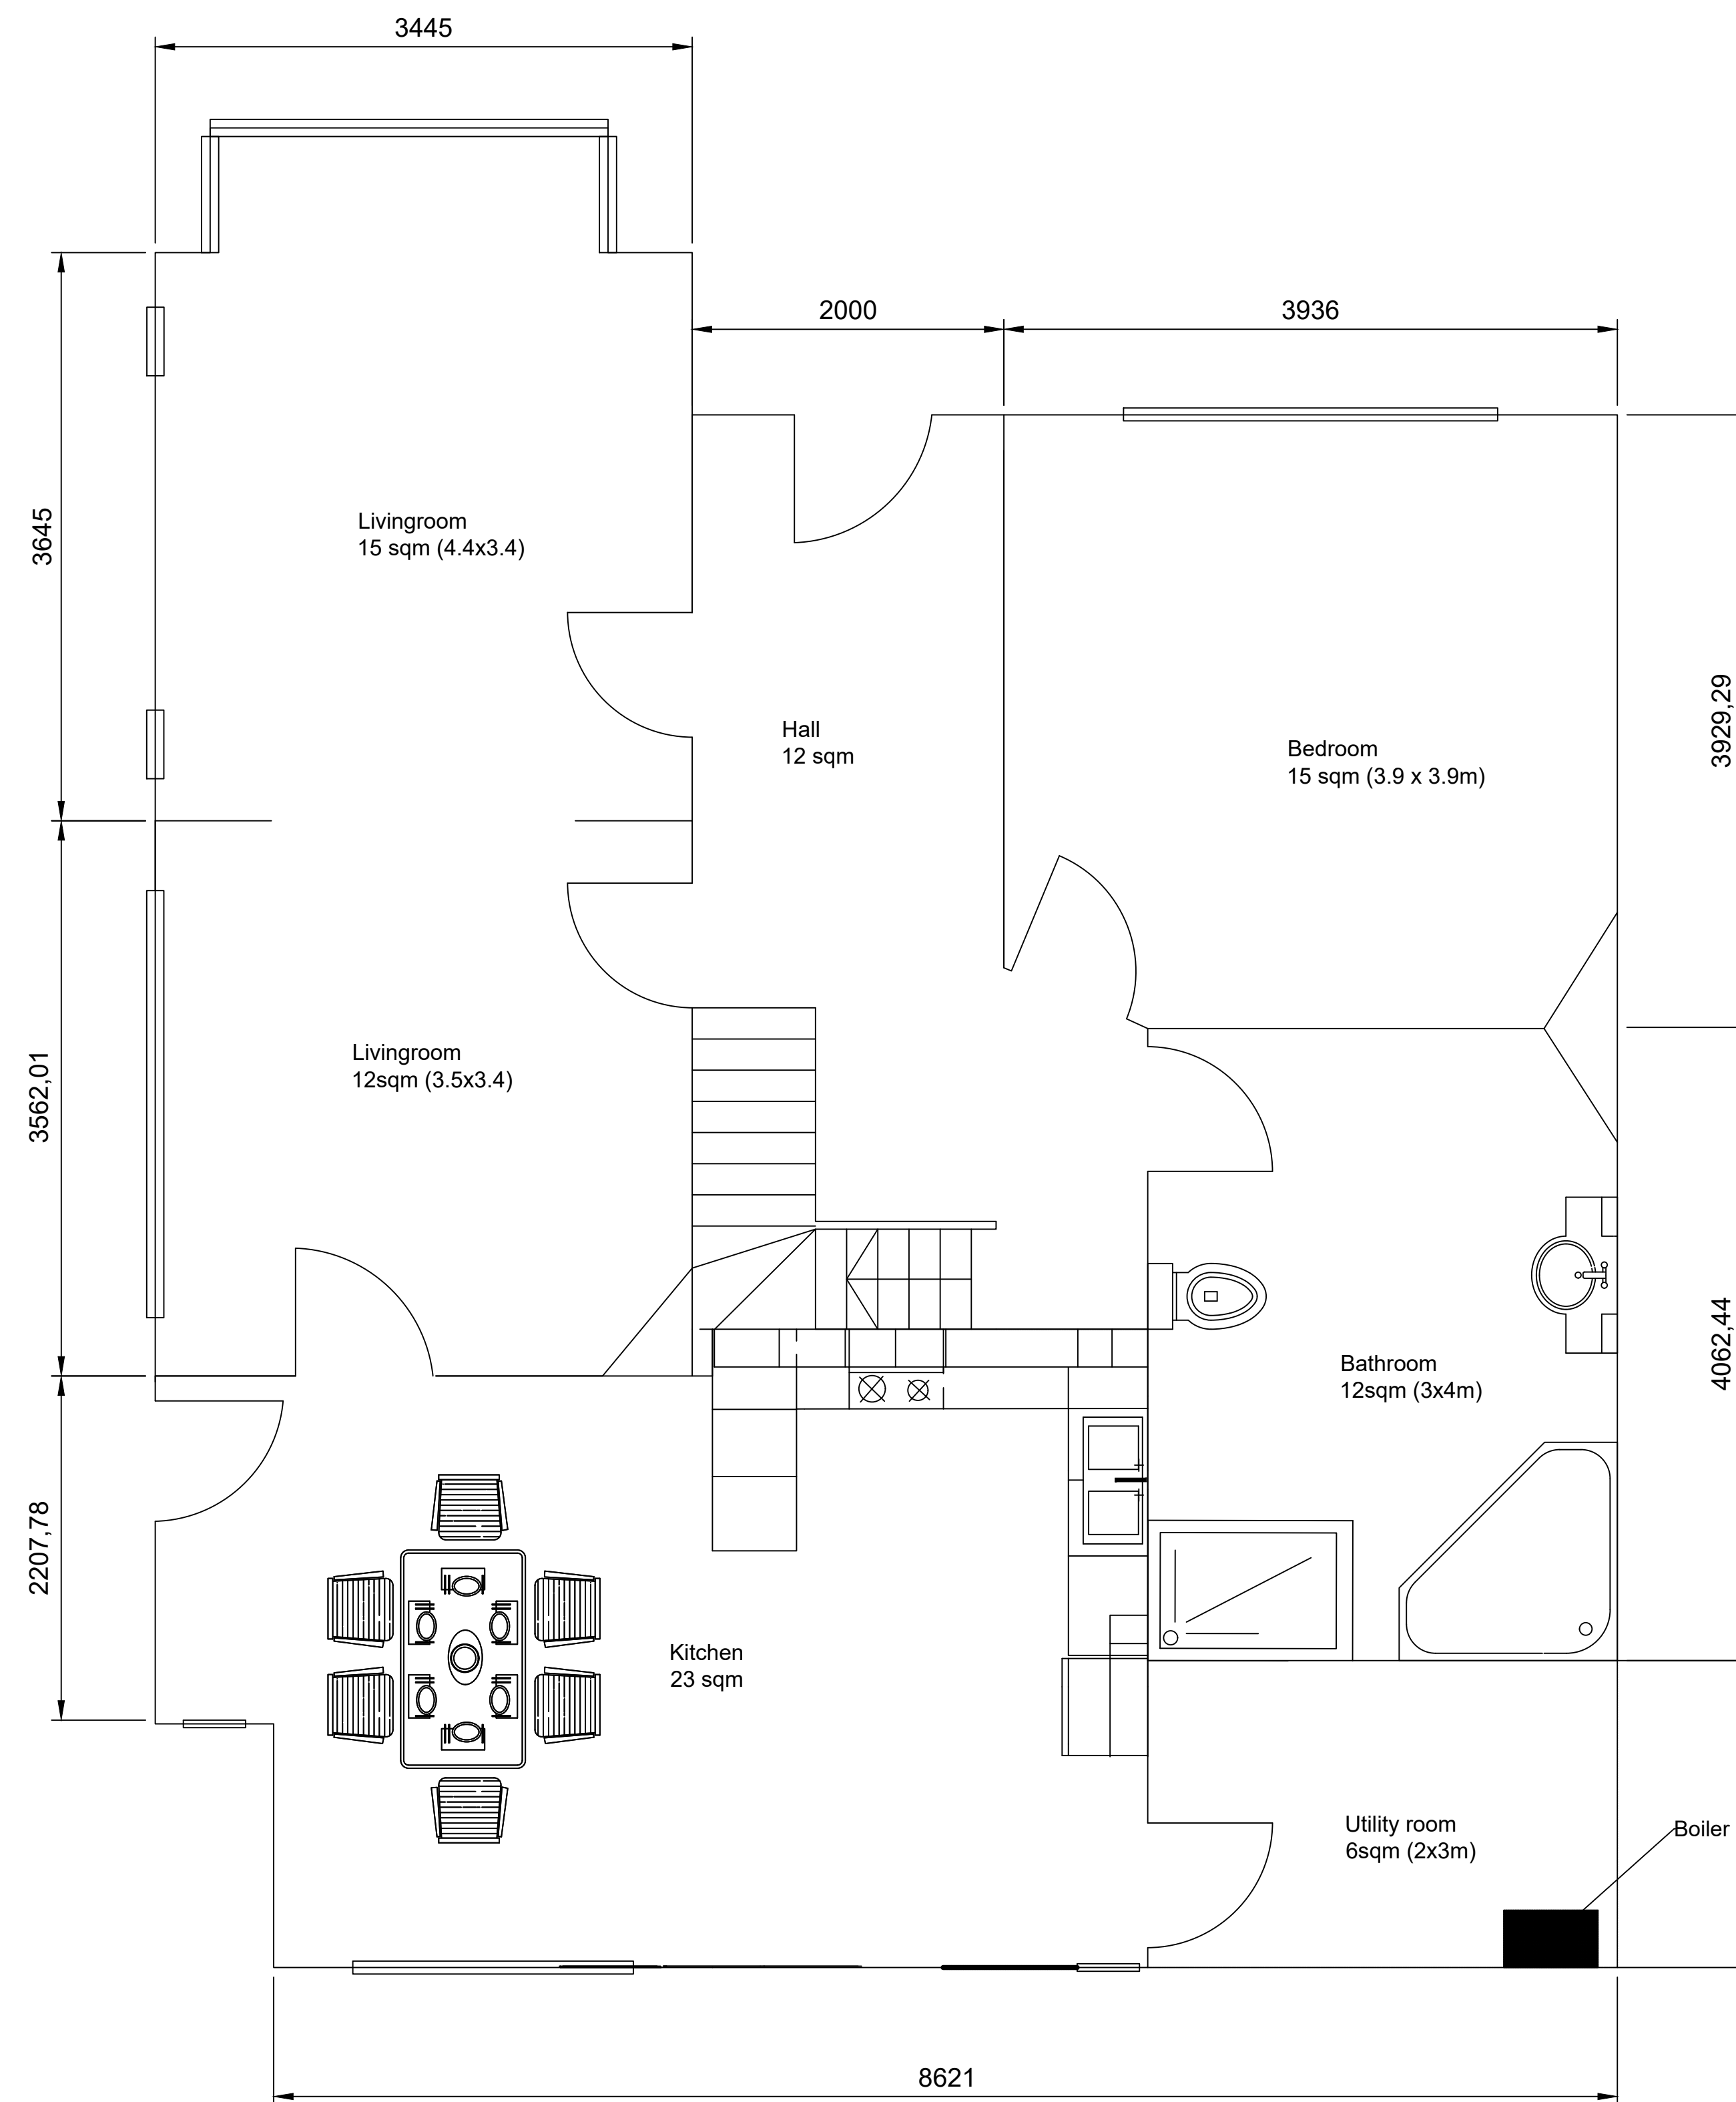

Ground Floor

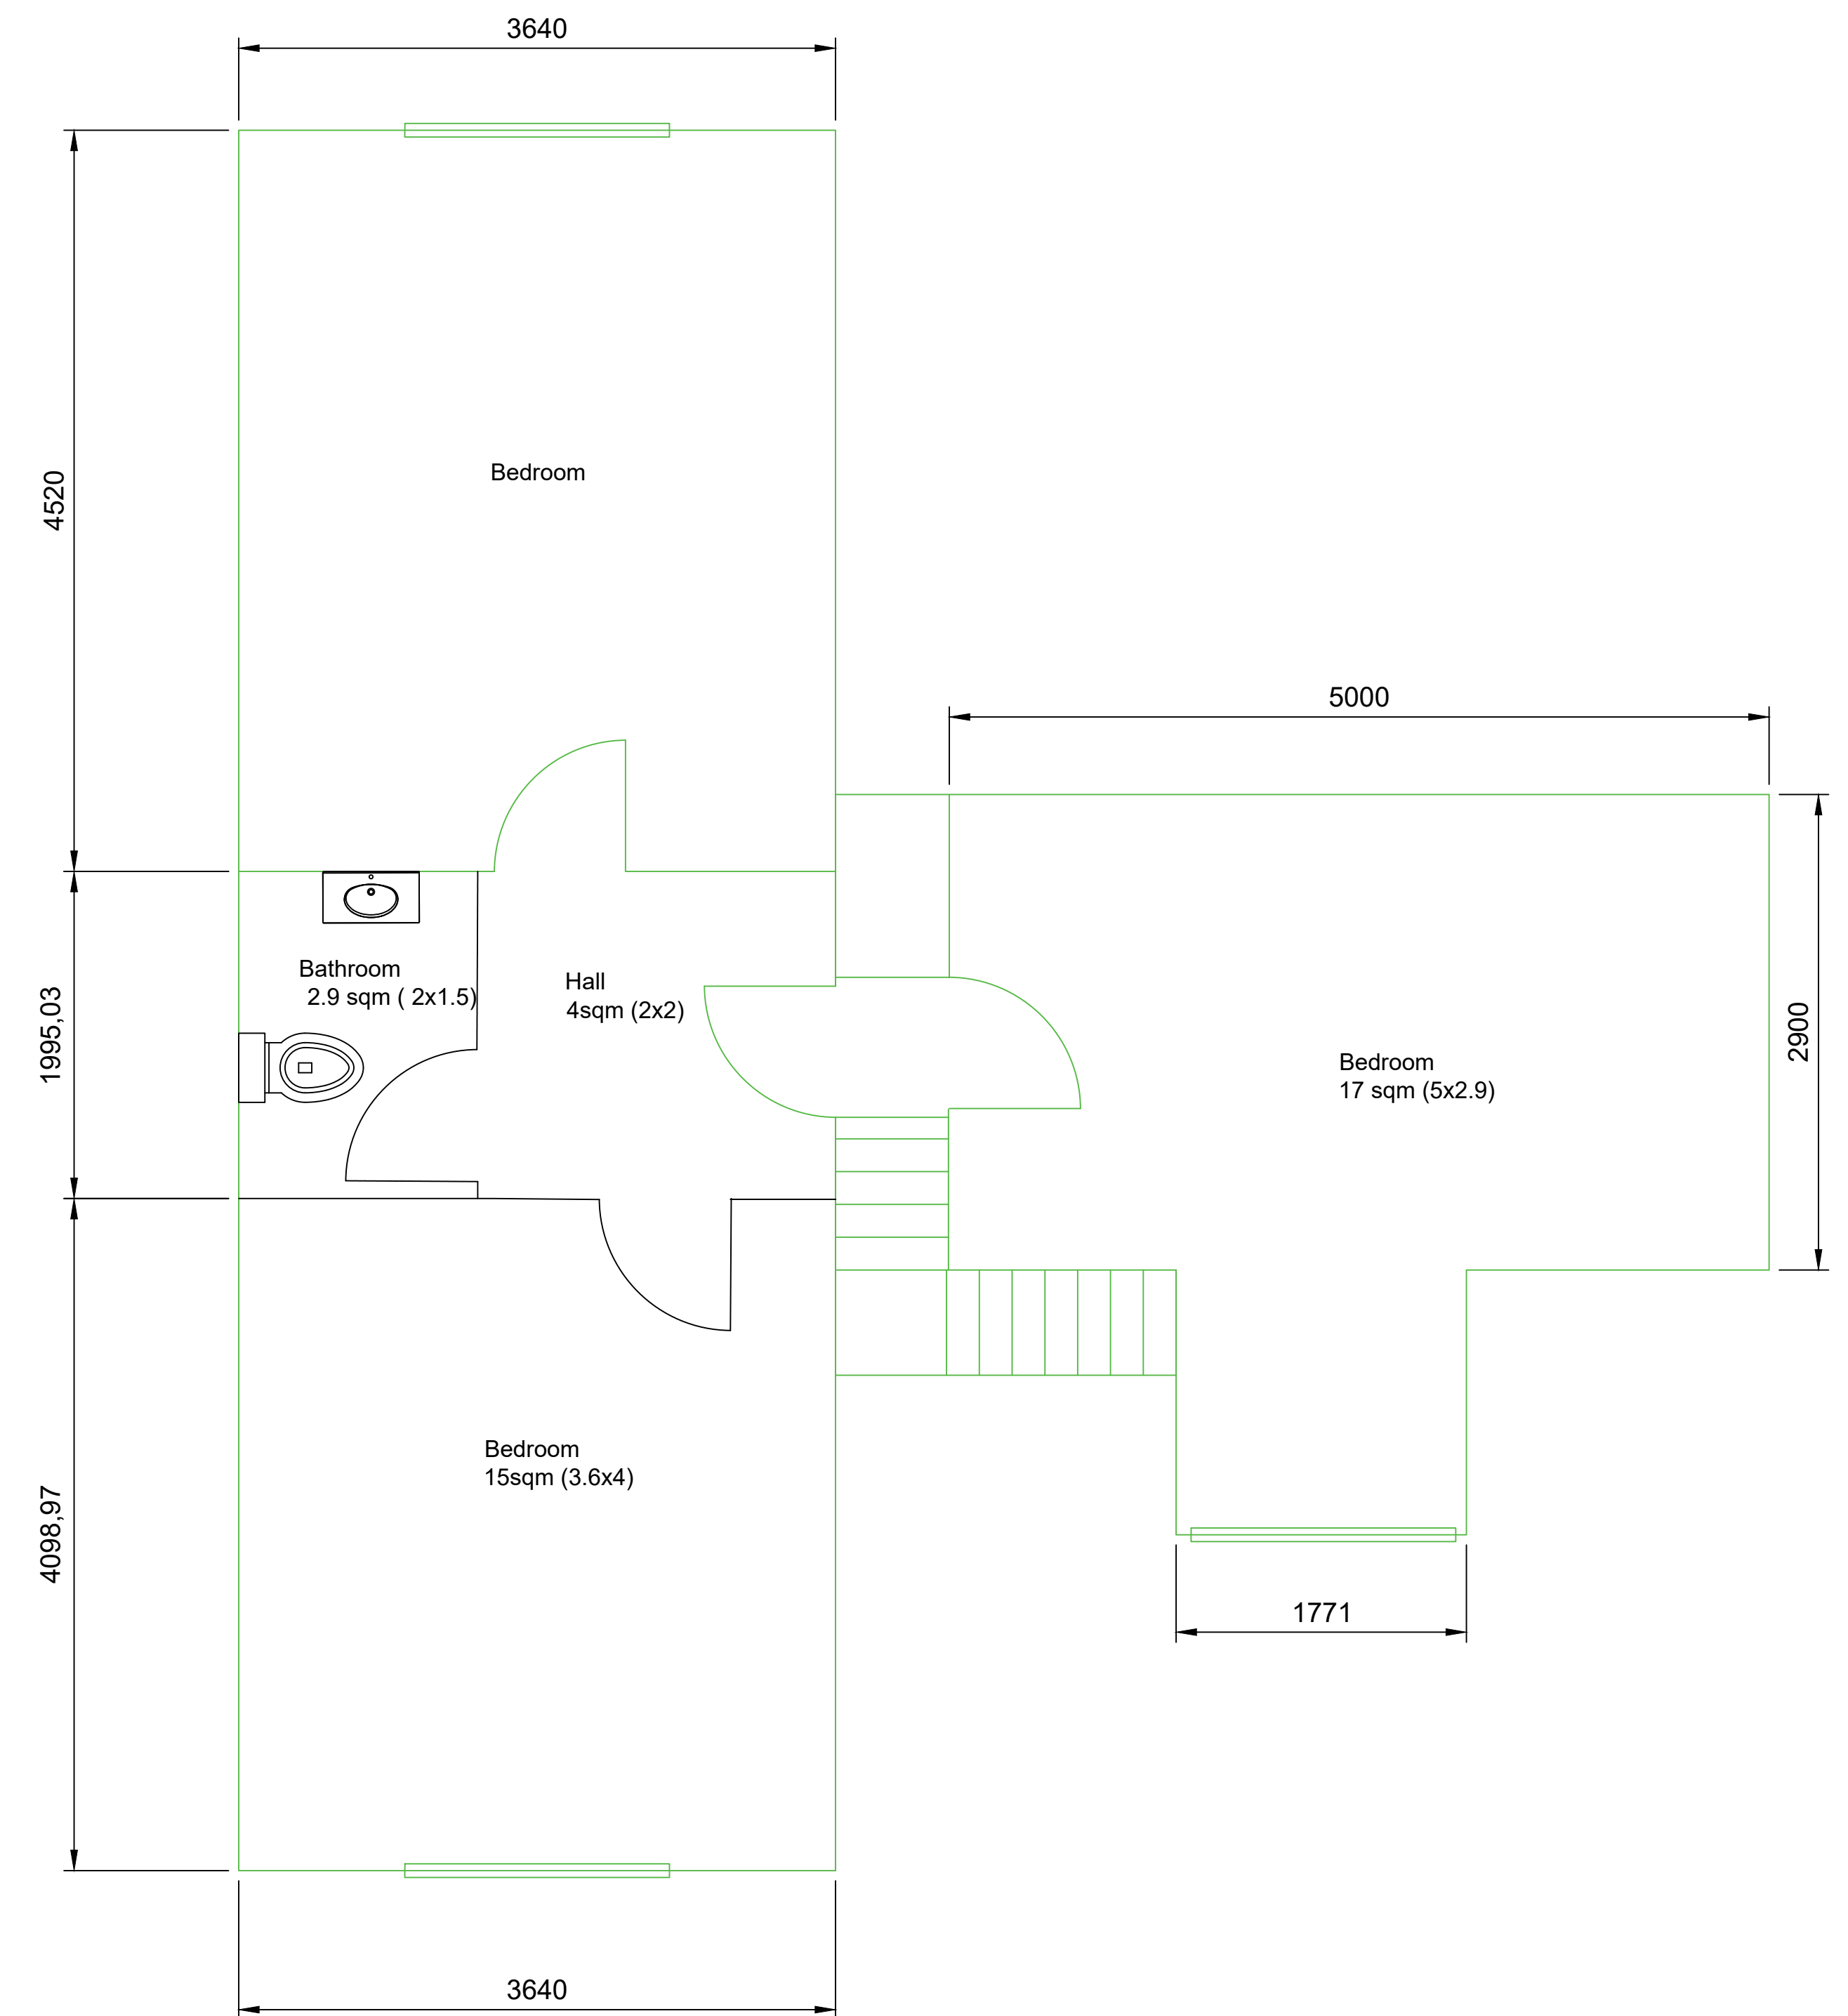

1st Floor