


GROUND FLOOR PLAN

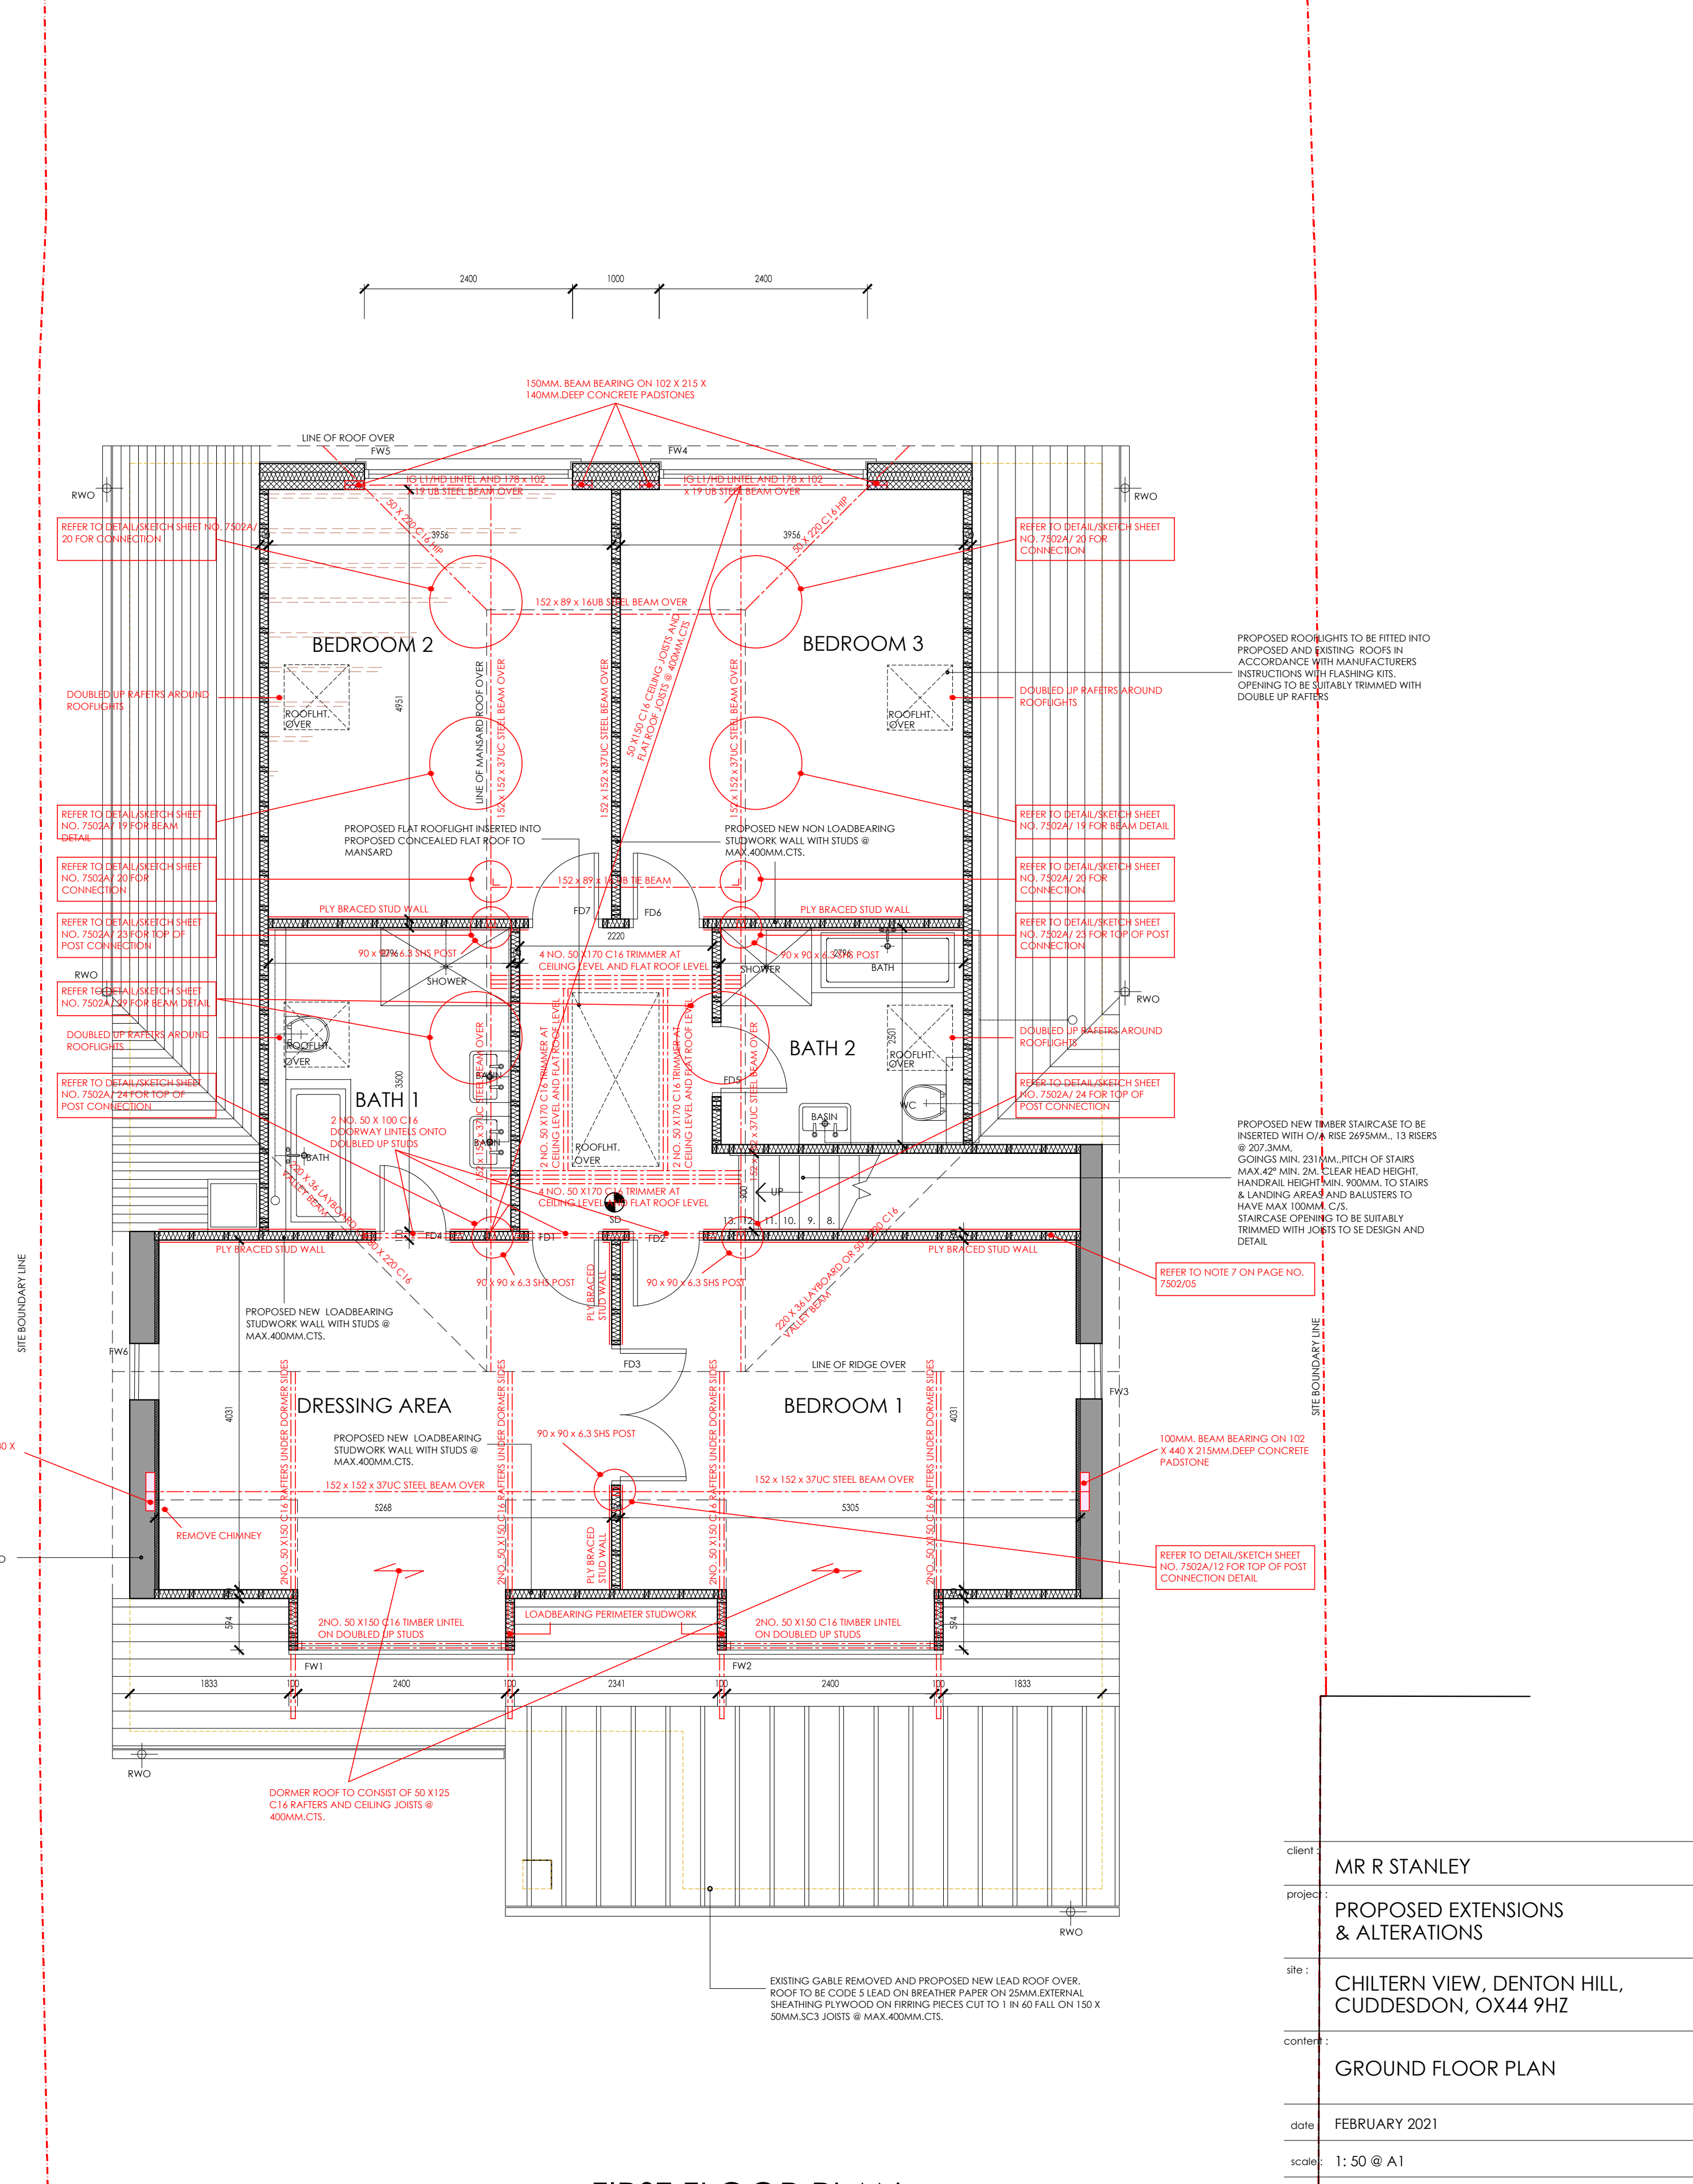

FIRST FLOOR PLAN

client :	MR R STANLEY
project :	PROPOSED EXTENSIONS & ALTERATIONS
site :	CHILTERN VIEW, DENTON HILL, CUDDESDON, OX44 9HZ
content :	GROUND FLOOR PLAN
date :	FEBRUARY 2021
scale :	1: 50 @ A1
ALL DIMENSIONS TO BE CHECKED ON SITE	

GARRETT | MCKEE
ARCHITECTS
RILEY HOUSE
RILEY ROAD
MARLOW
BUCKINGHAMSHIRE
T. 01628 907000
www.garrettmckee.co.uk