


7980.0

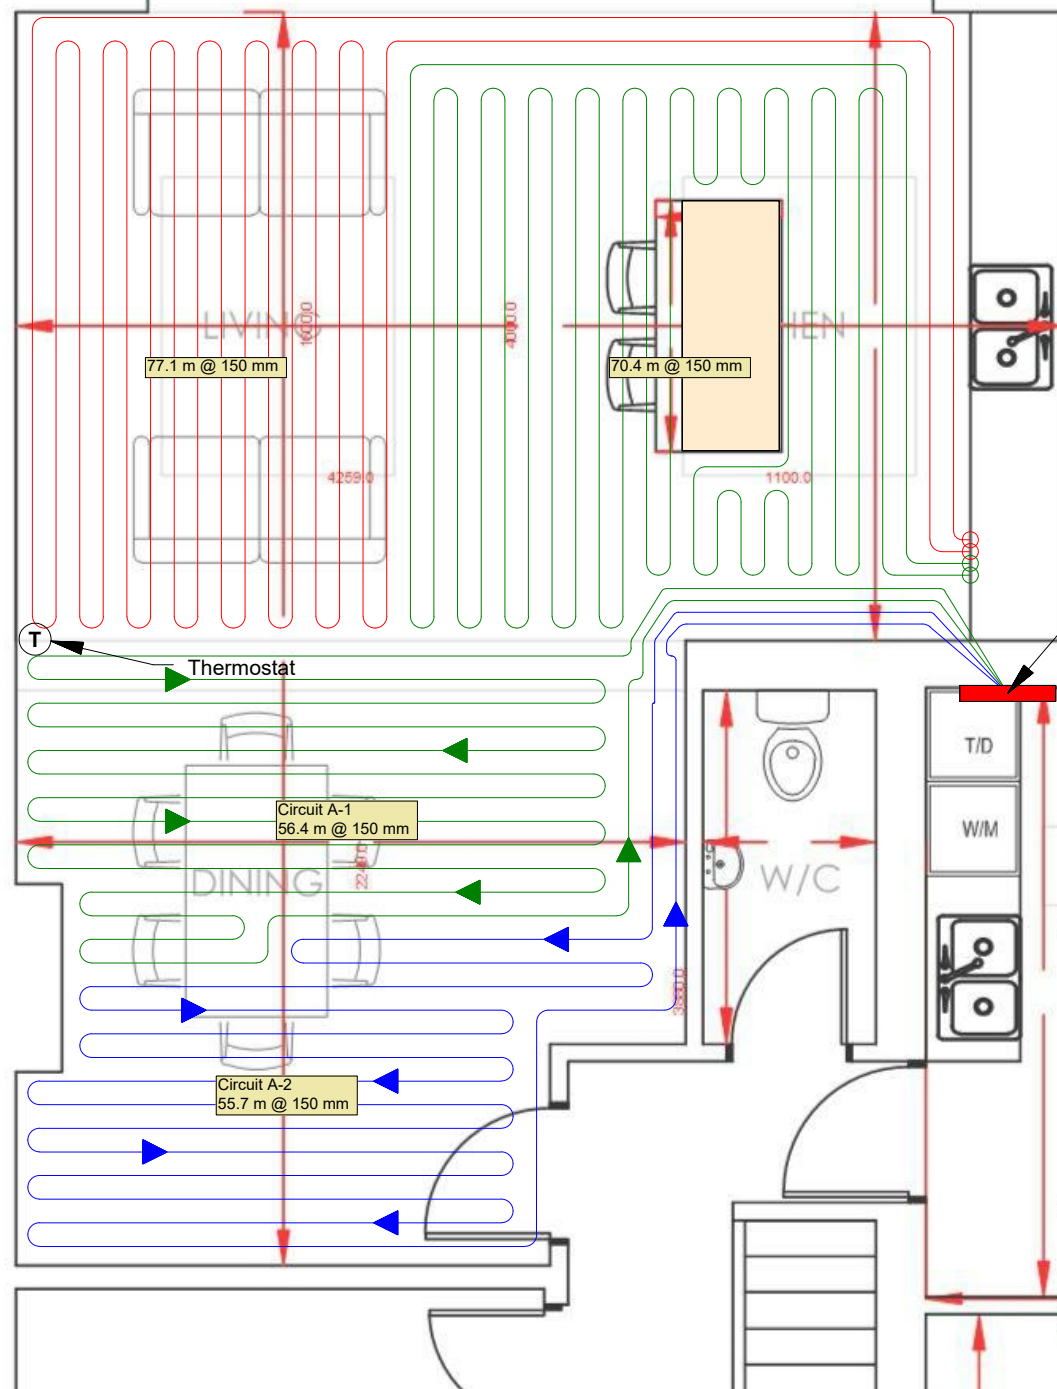

DISCLAIMER:
Note: Details of the tubing bend radius have been simplified for clarity. Consult tubing manufacturer for specific bend radius recommendations.

PROJECT: 17 Morton Avenue
CUSTOMER:

PROJECT NO.:

SCALE:
1/4"=1'

DRAWING NAME:
P1 (Ground Floor)

DRAWN BY:

DATE:
11/23/2021

REVISIONS		
No	Desc	Date