


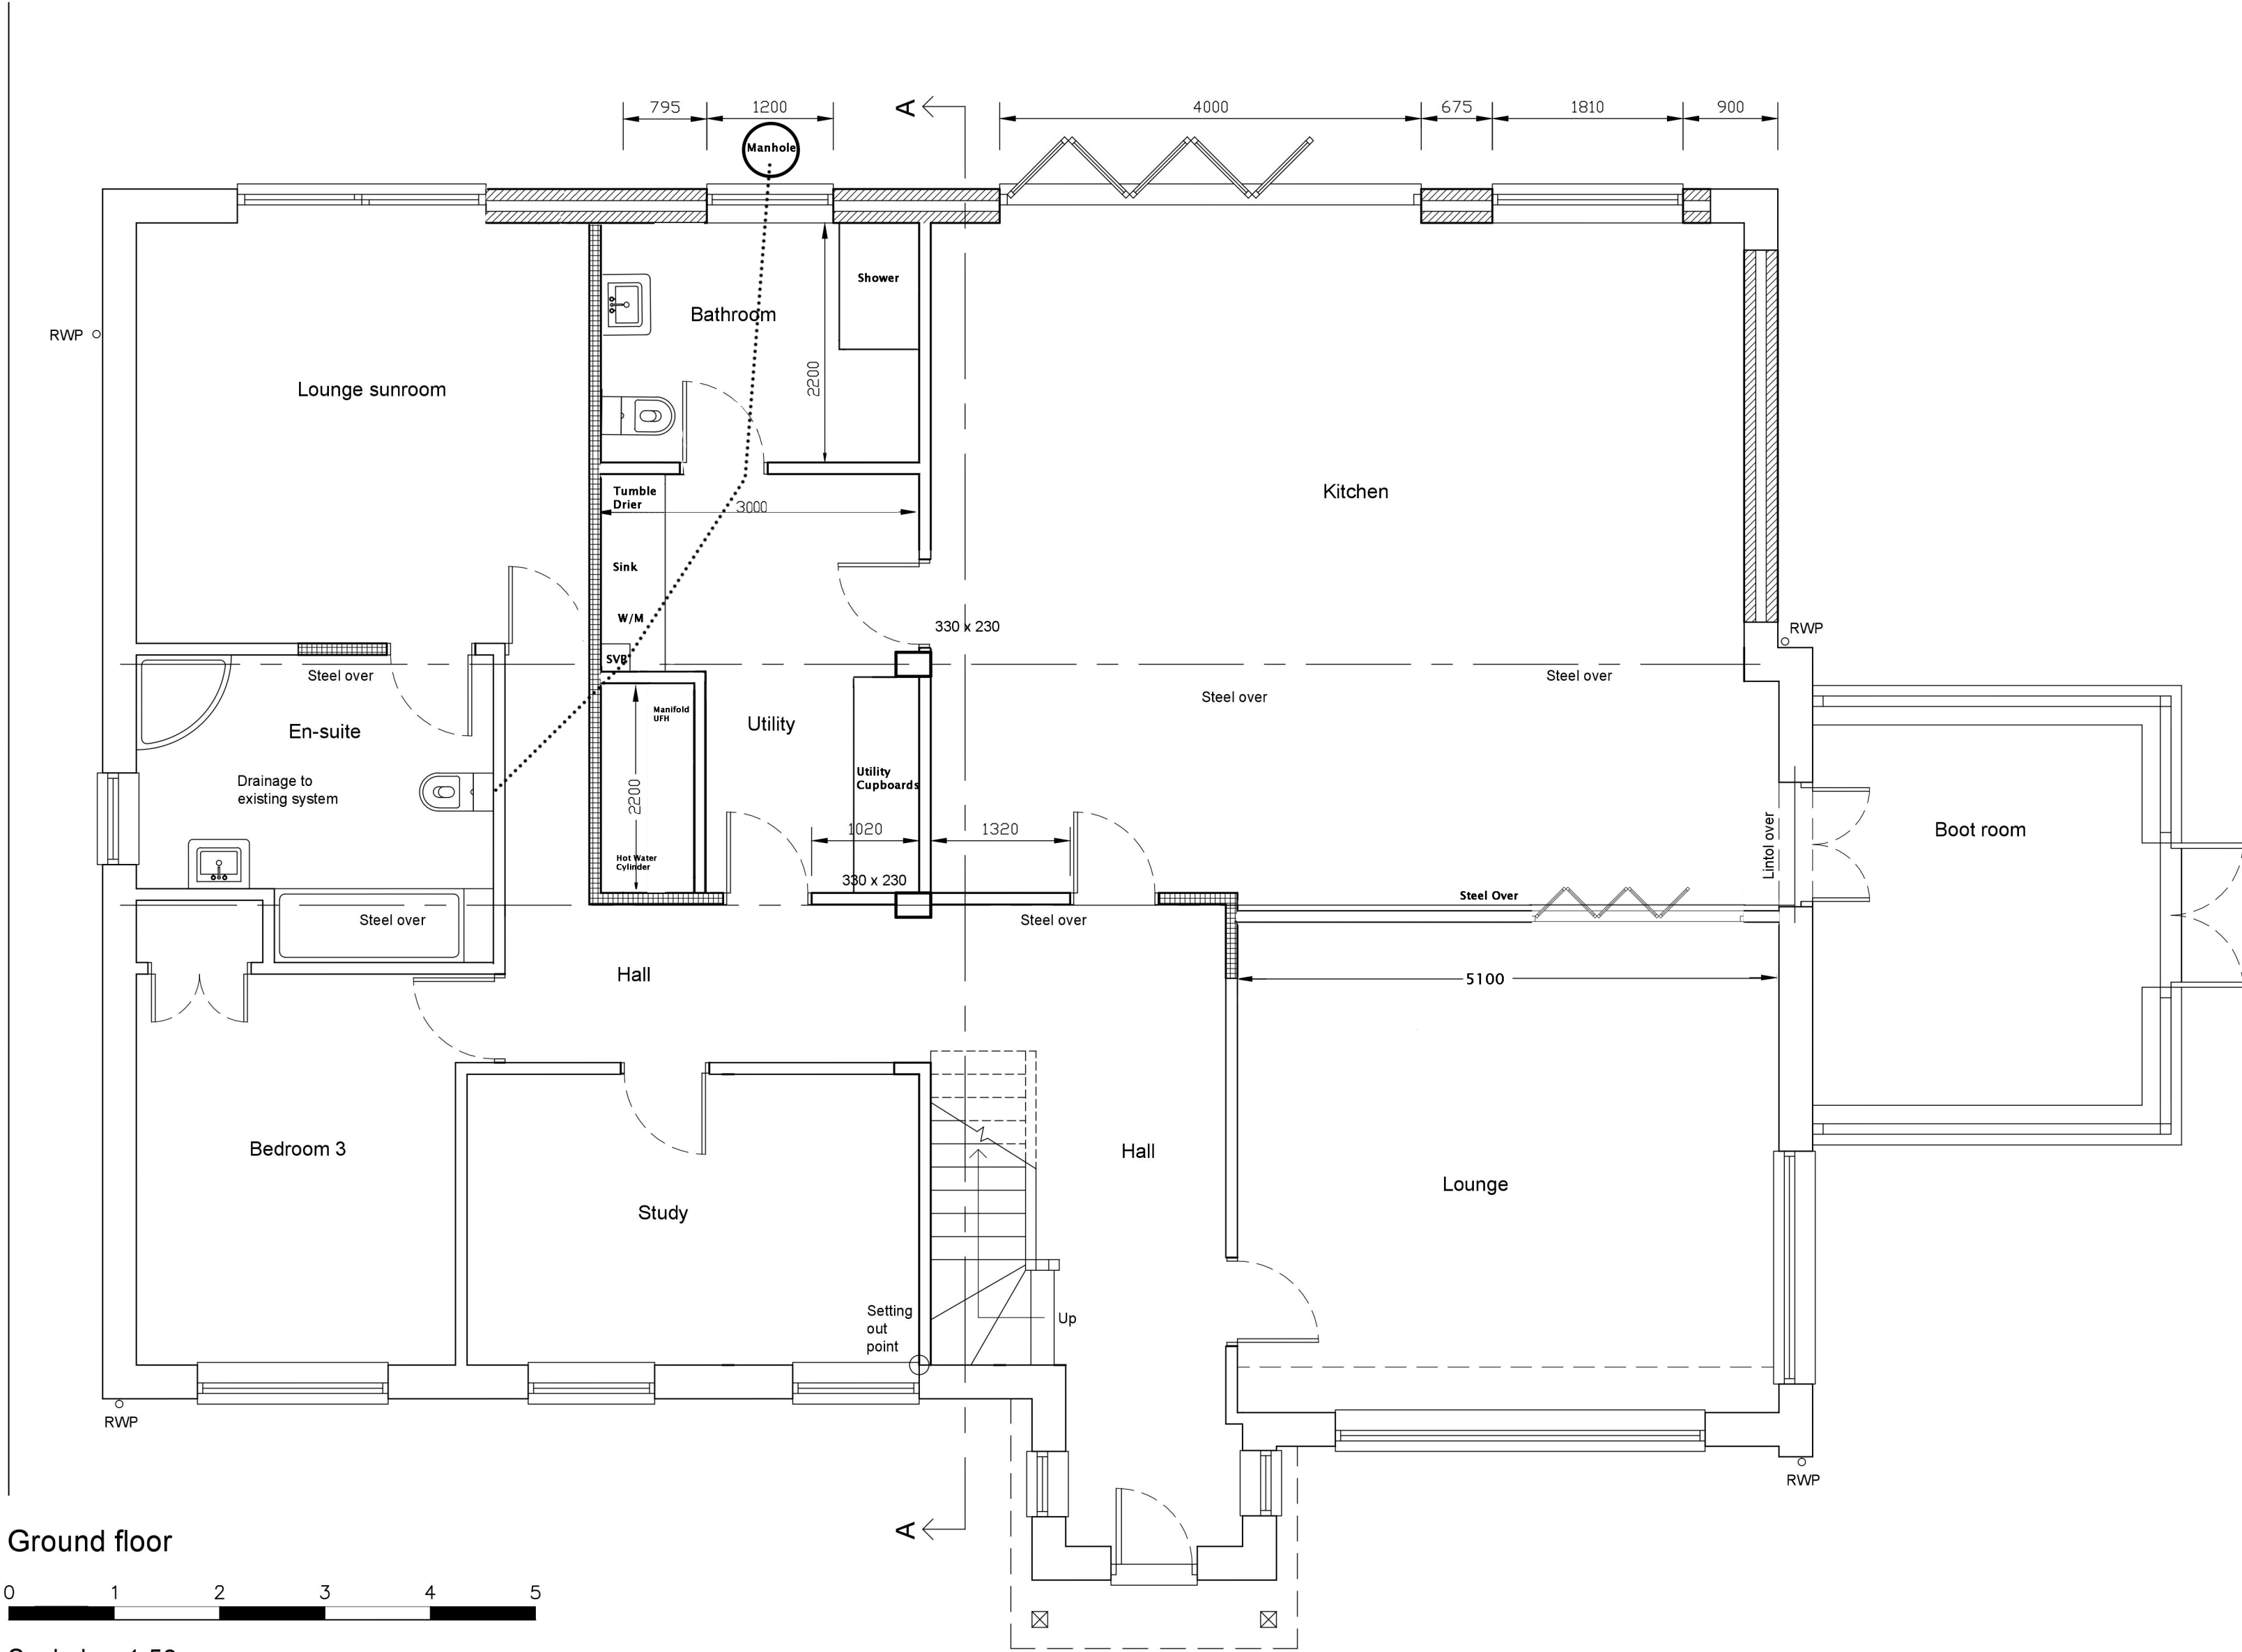

Ground floor

0 1 2 3 4 5

Scale bar 1:50

Building Regulation issue

Associates London & Bath PROPERTY DESIGN CONSULTANT 13 Somerset Place Bath BA1 5AD t: 077 236 03 789 e: daviddent.ltd@gmail.com	Drawing Proposed ground floor	Project 17 St Nicholas Field Berden Hertfordshire CM23 1AX	Scale 1:50 @ A2		Date Sept 2019		Rev	Description
					Drawn NB			
			Dwg.No. 192003/04		REV			
			PATH					