



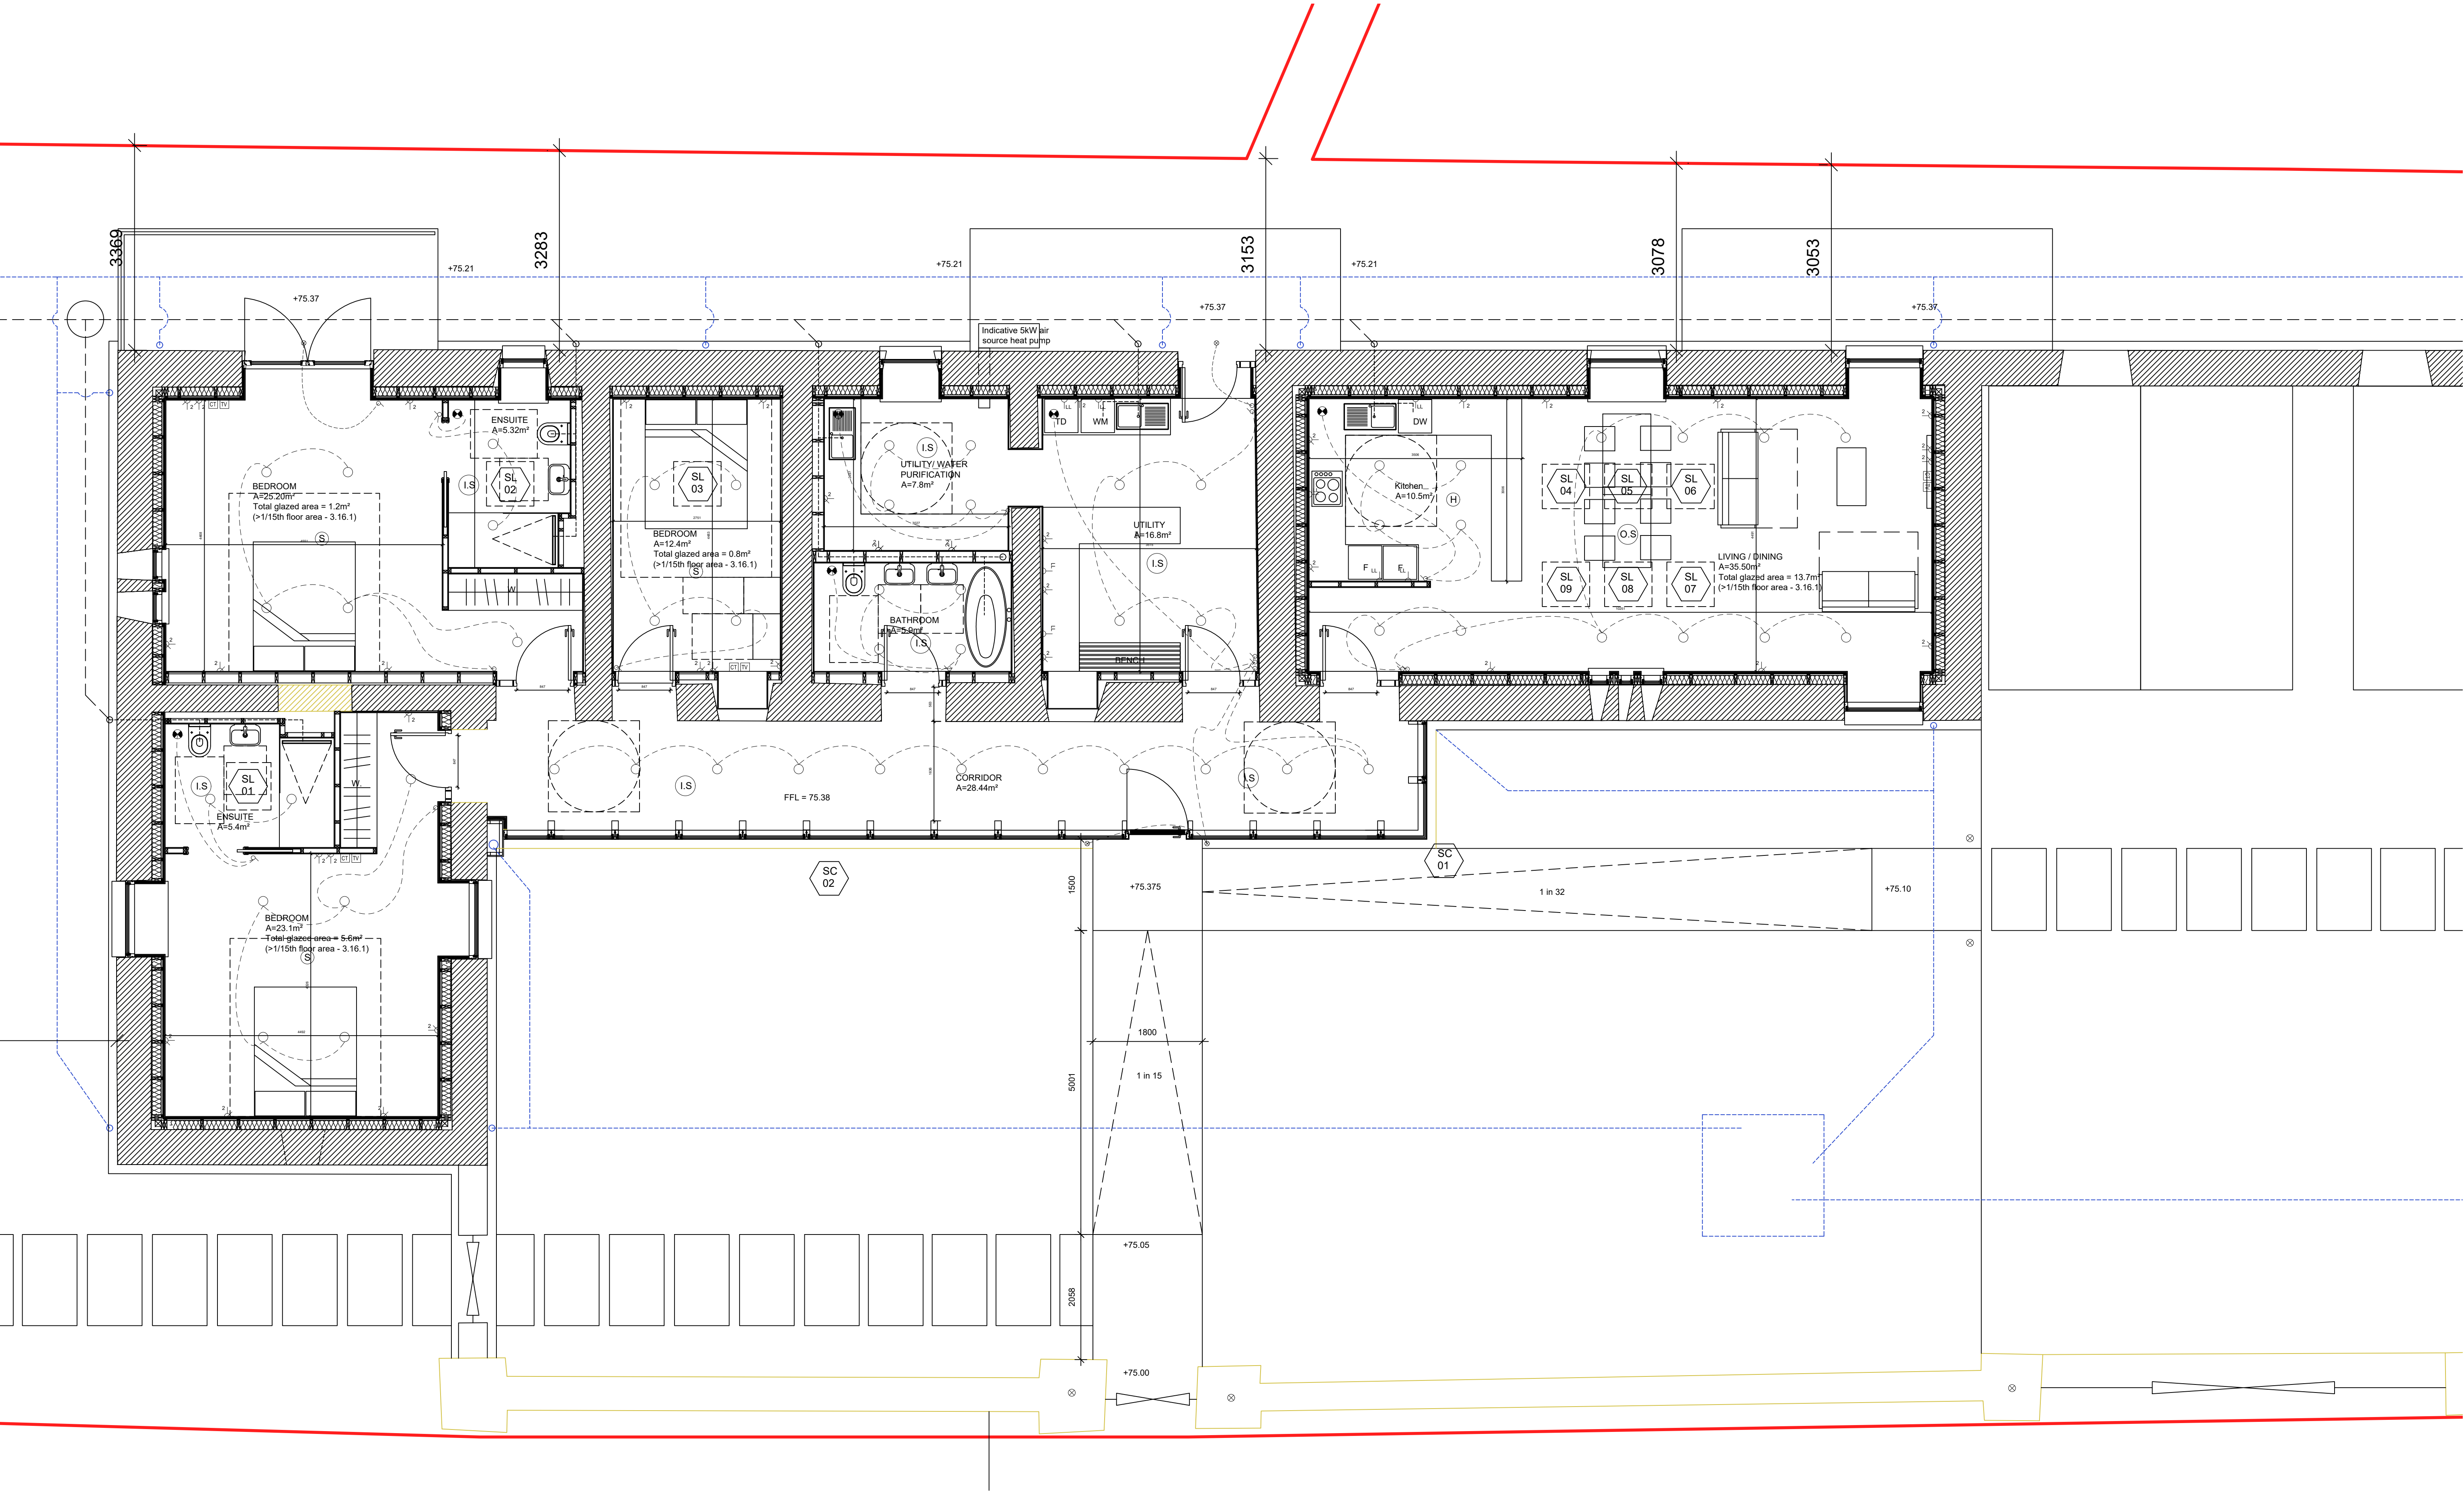

01 Proposed Layout 1 of 2
1 : 50

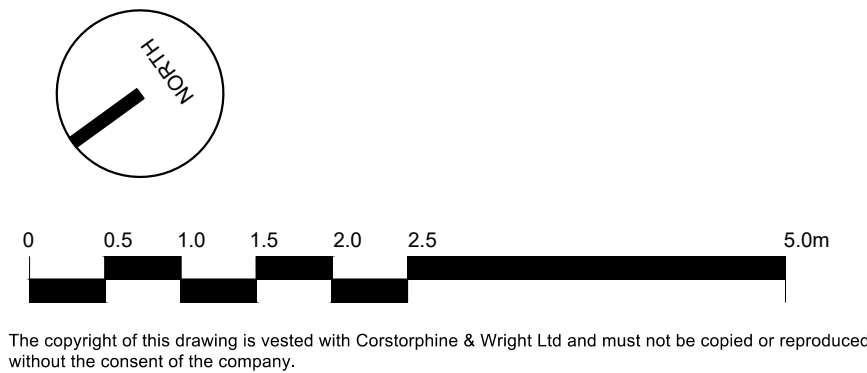

Rev.	Description	Date	Drawn	Chk.
------	-------------	------	-------	------

Client
JAMES FORRESTER
Project
DUNDANS STEADING

Drawing Title
PROPOSED DETAILED
GA PLAN 1 OF 2
Drawing Status
WARRANT

Corstorphine & Wright

Glasgow Studio 77 St. Vincent Street, Glasgow, G2 5TF 0141 2222 676 corstorphine-wright.com				Revision P-00
Drawing No. 21638 - 2002 - Proposed GA Plan 1 of 2				
Drawn LG	Checked CB	Paper Size A1	Scale 1:50	Date 11.21