
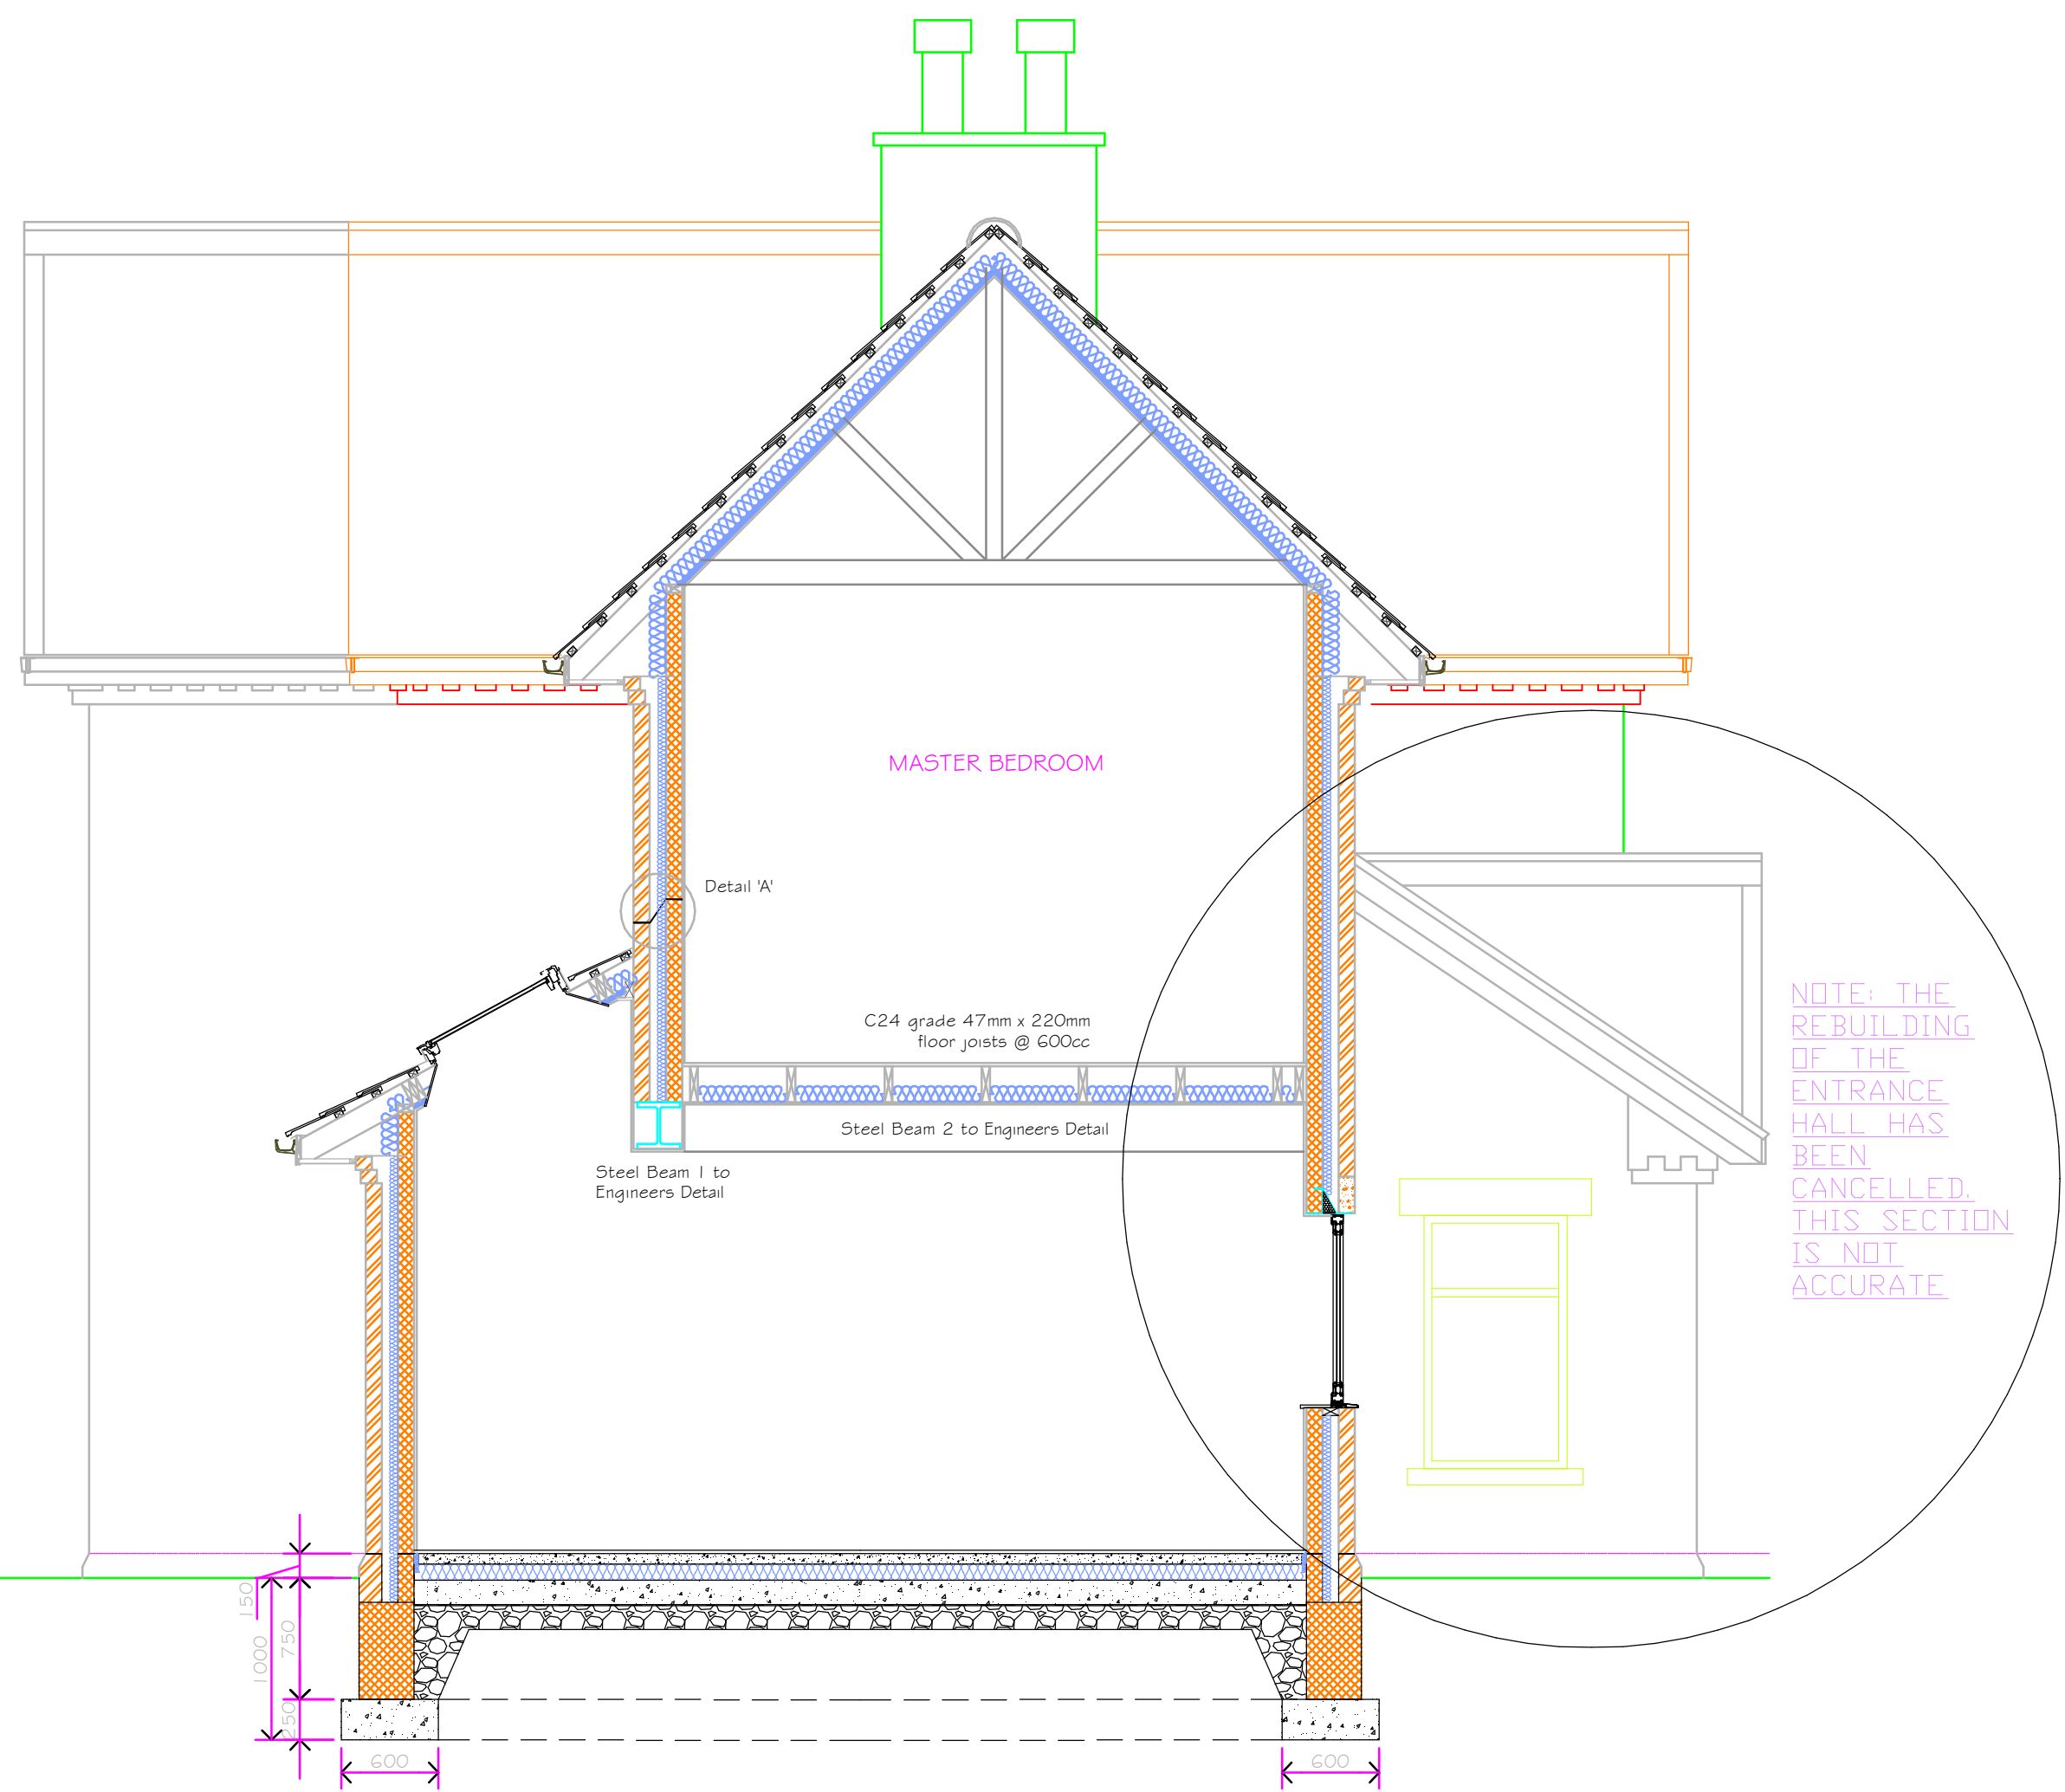
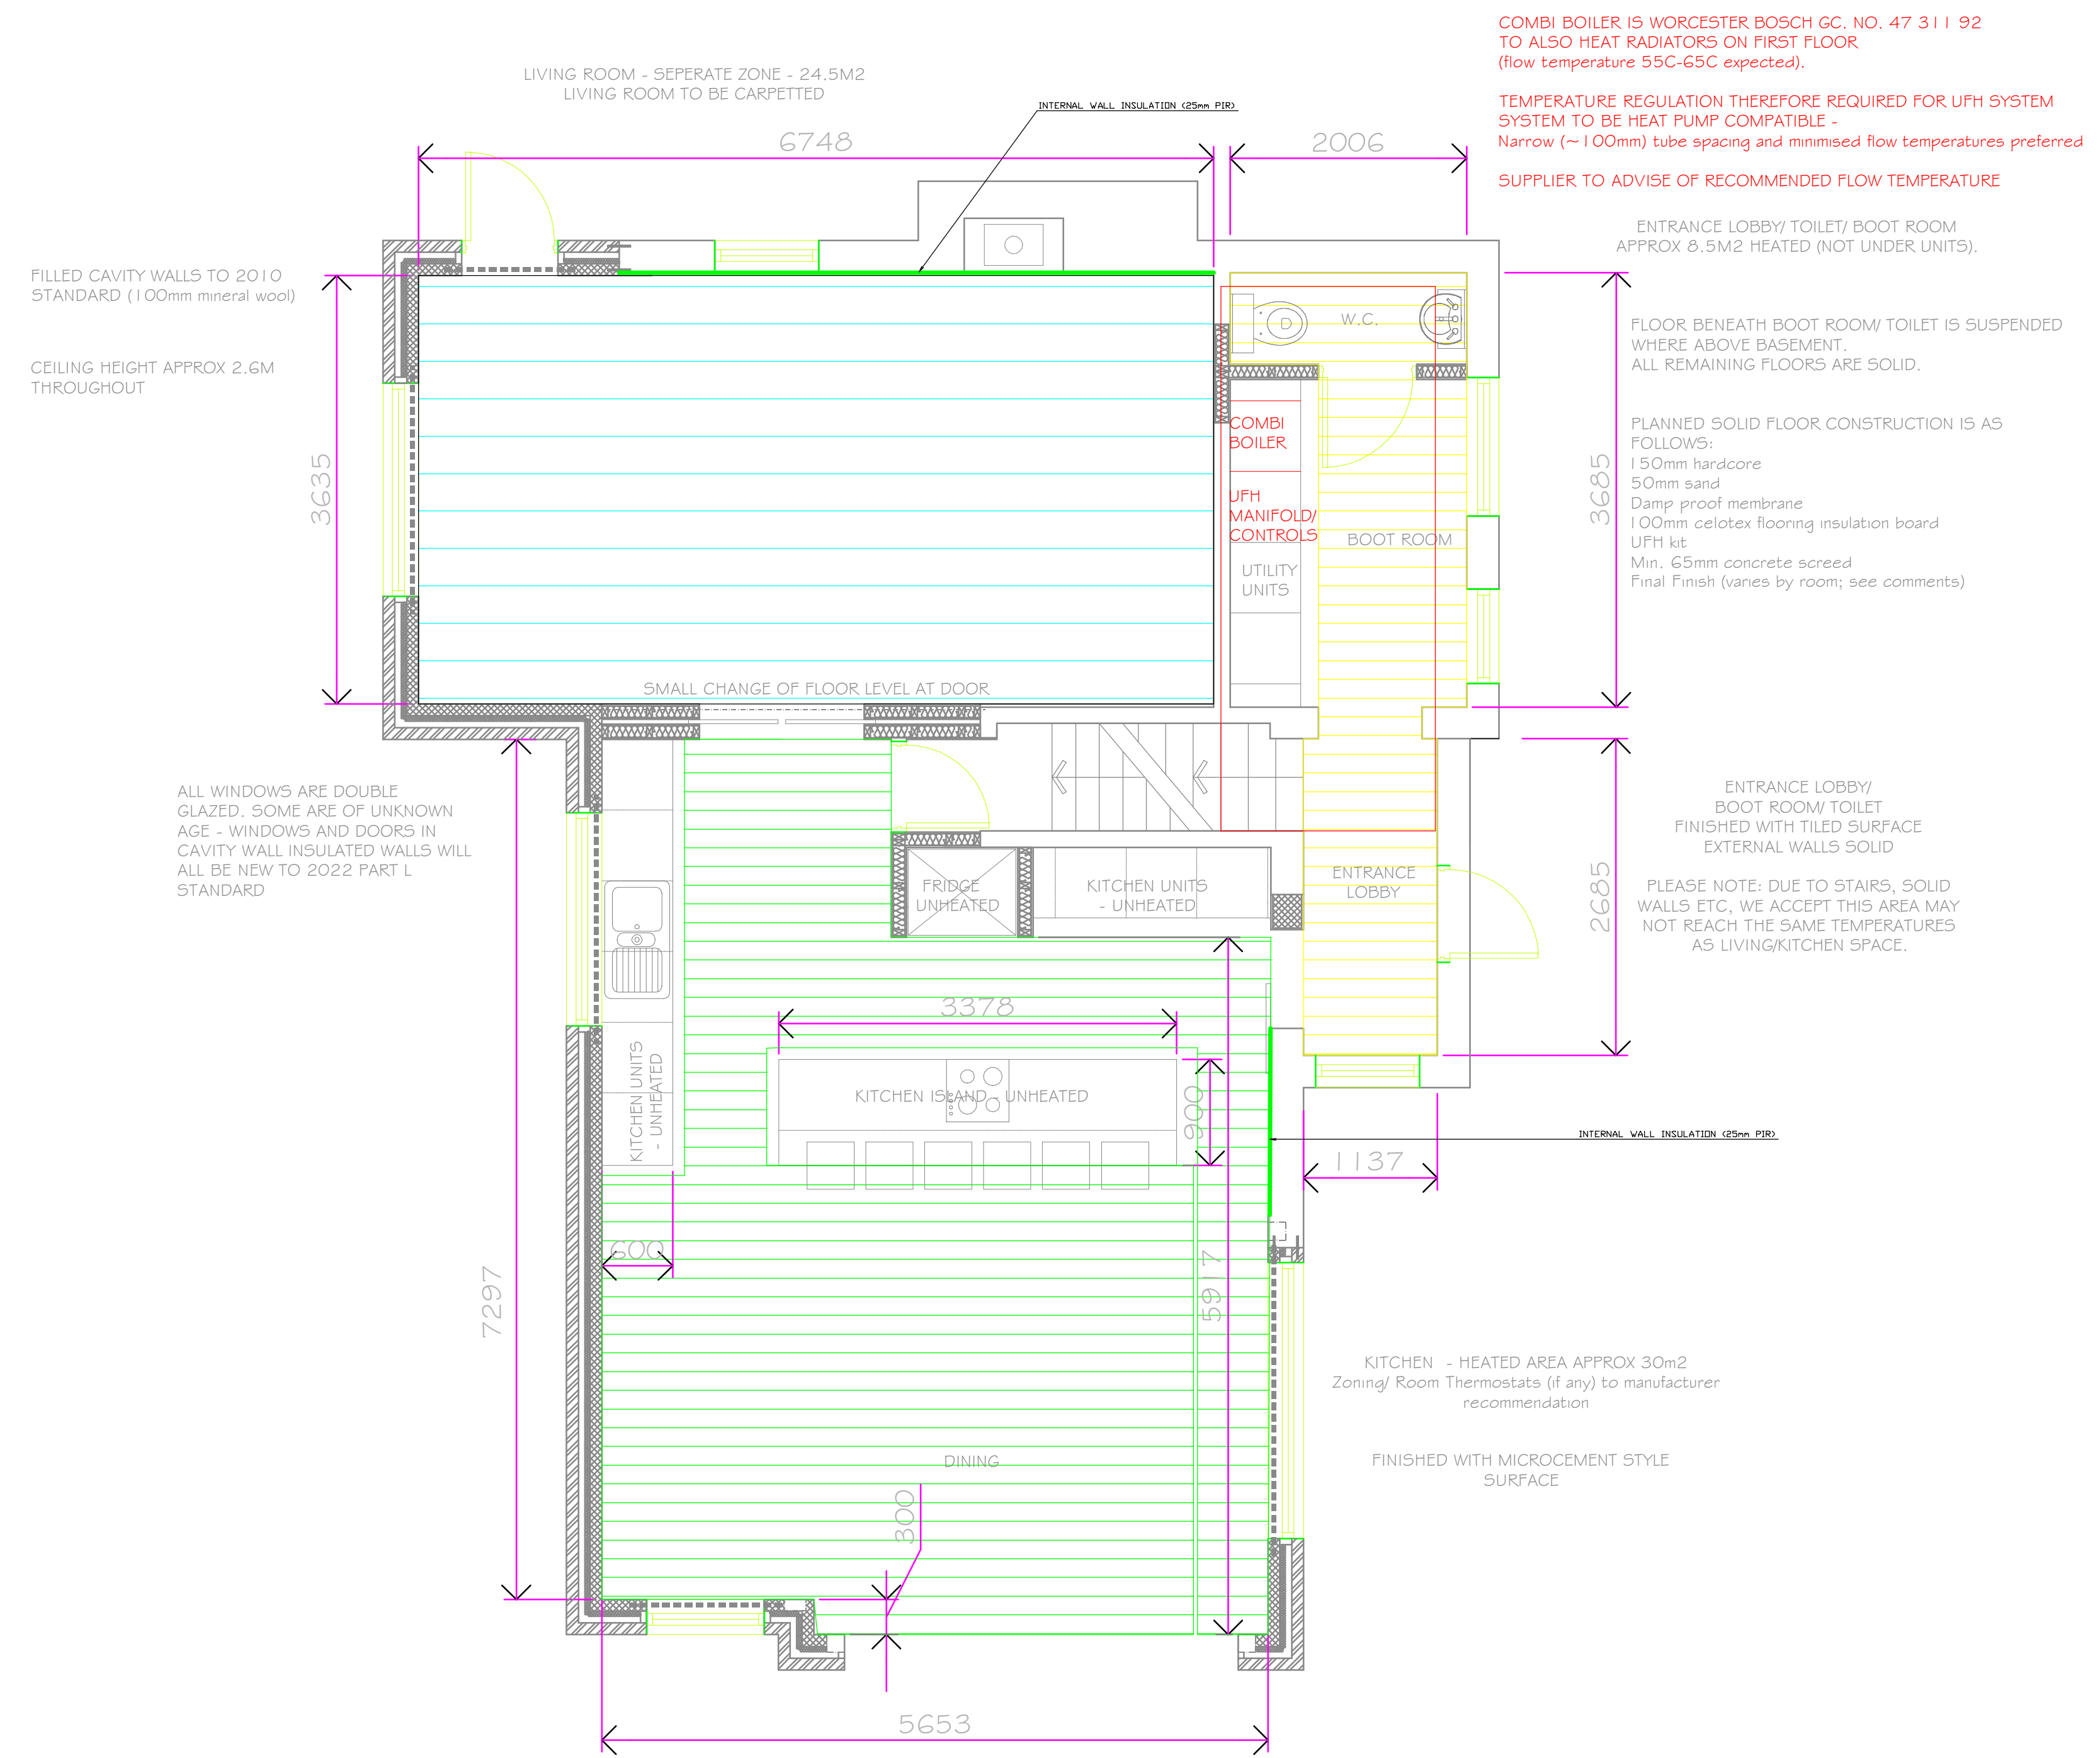


First Floor Joist /
Rafter Plan as
Proposed

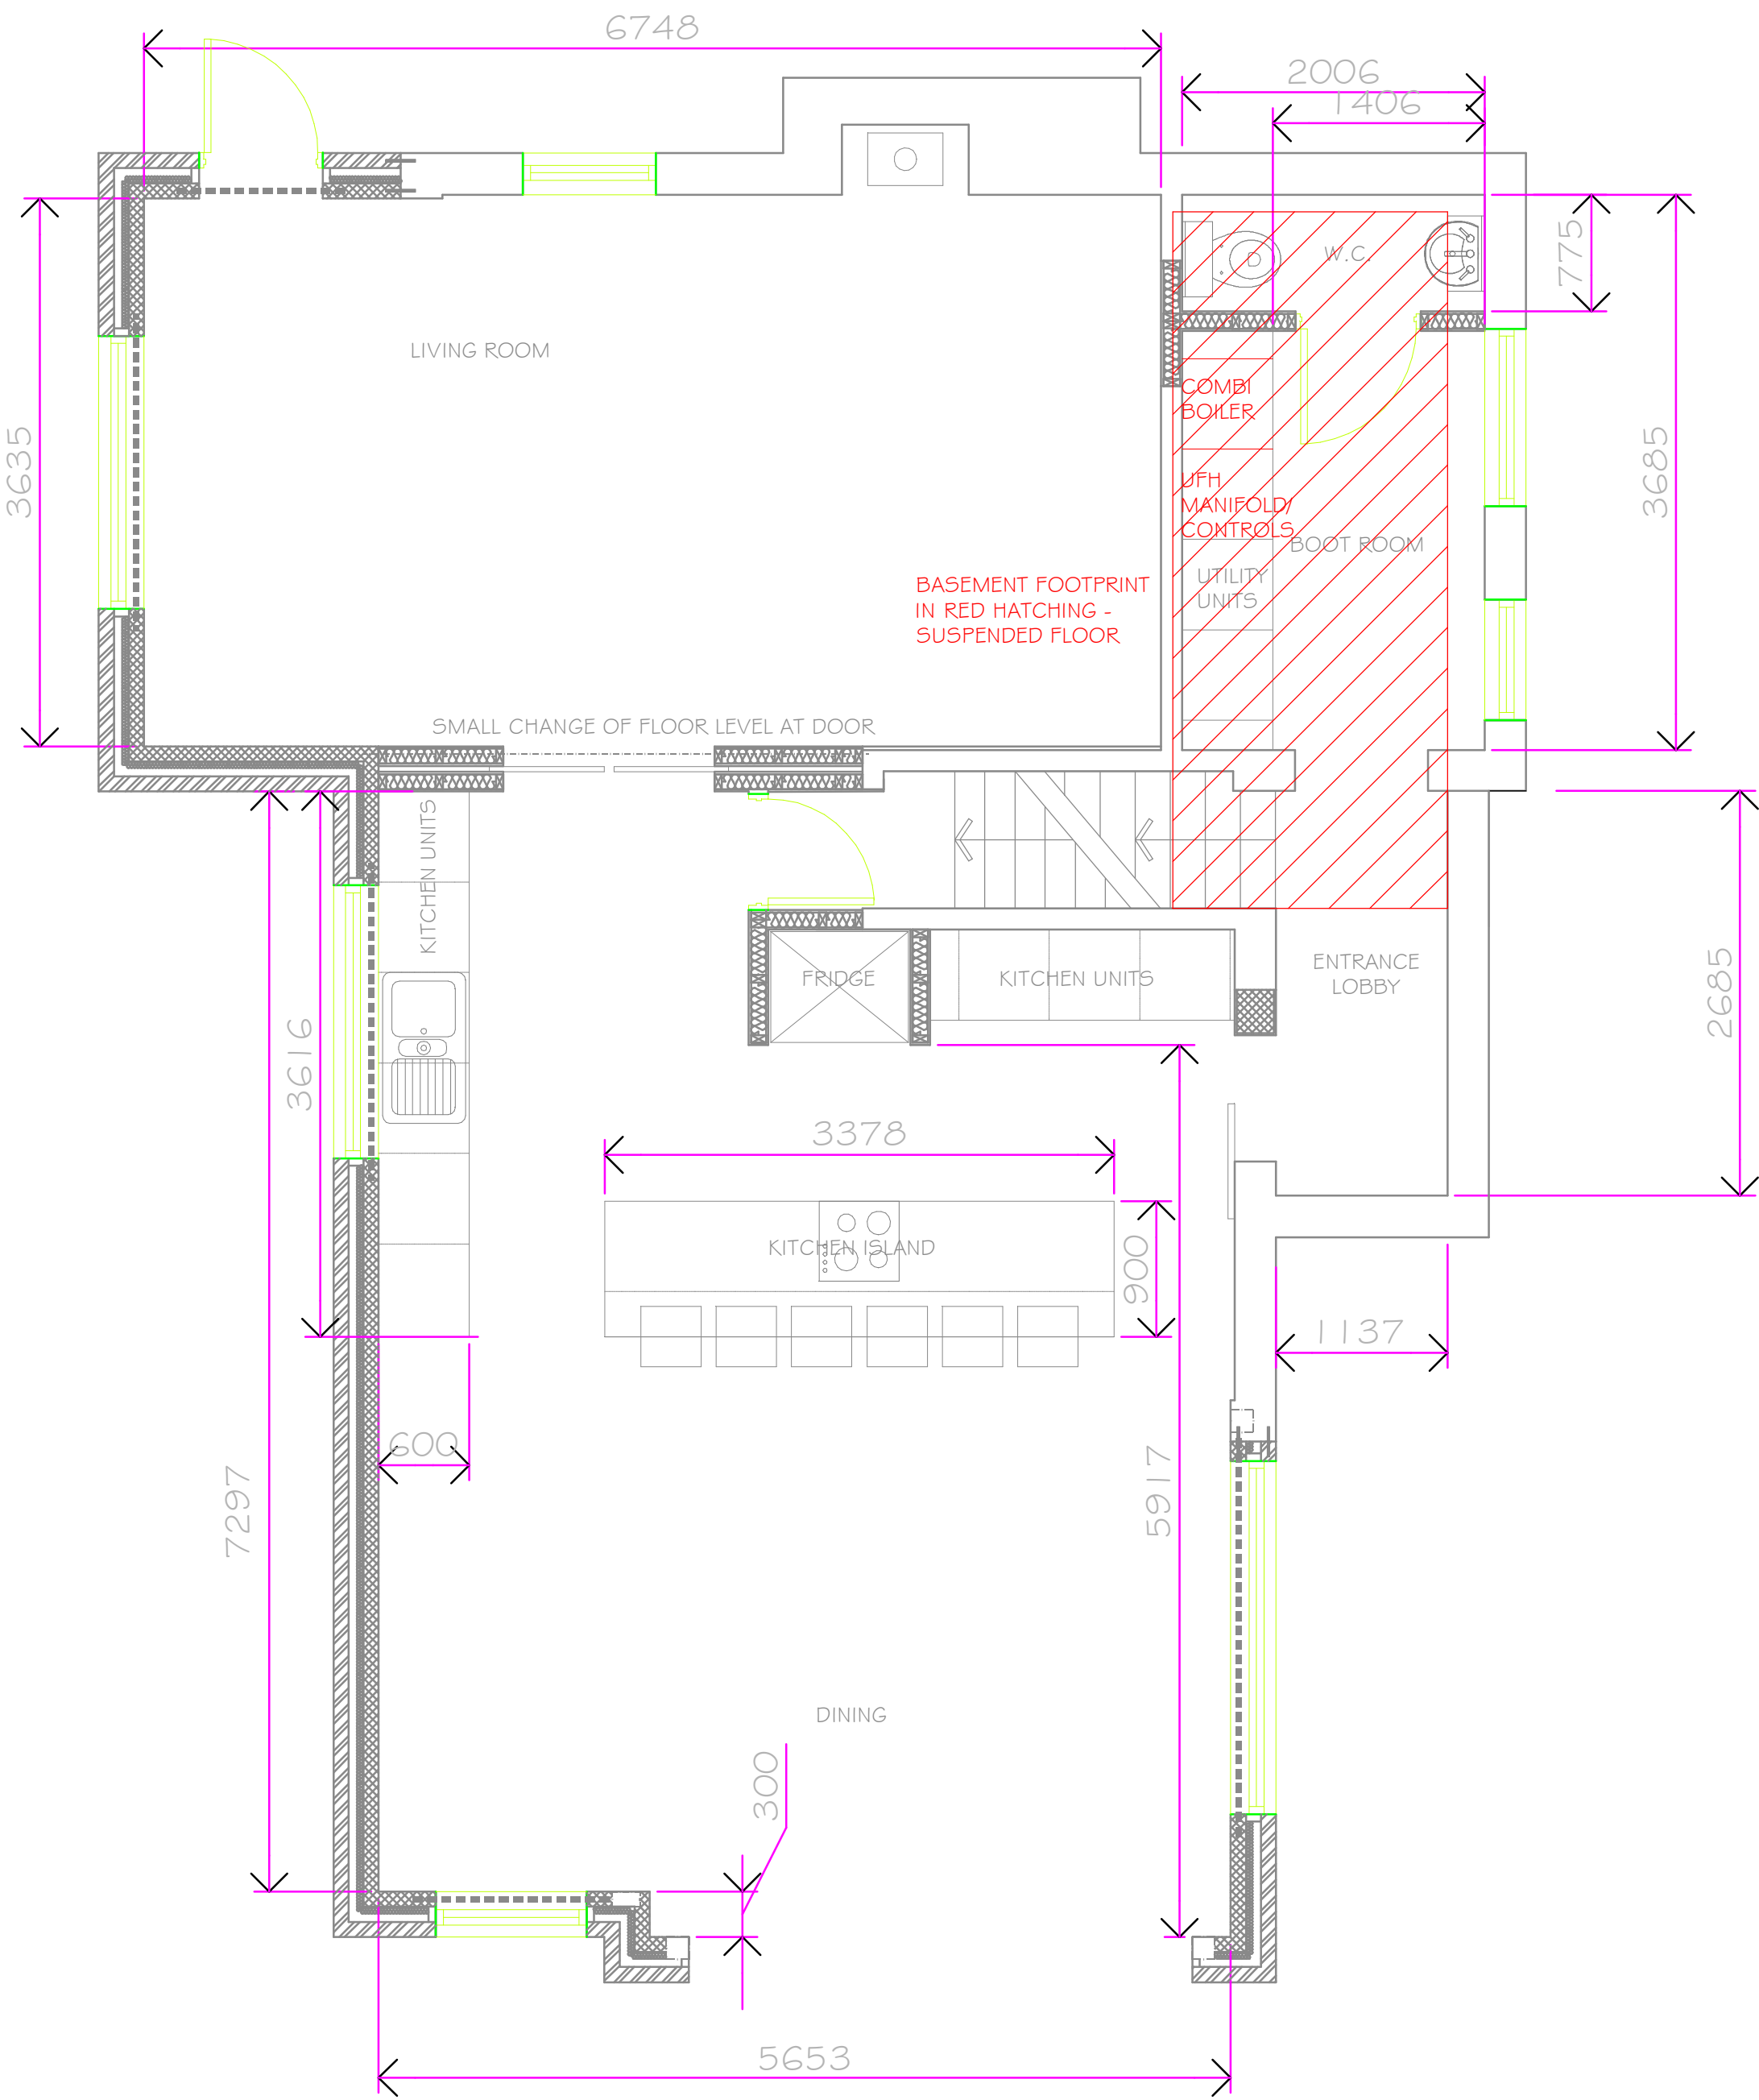

SECTION A-A AS PROPOSED