



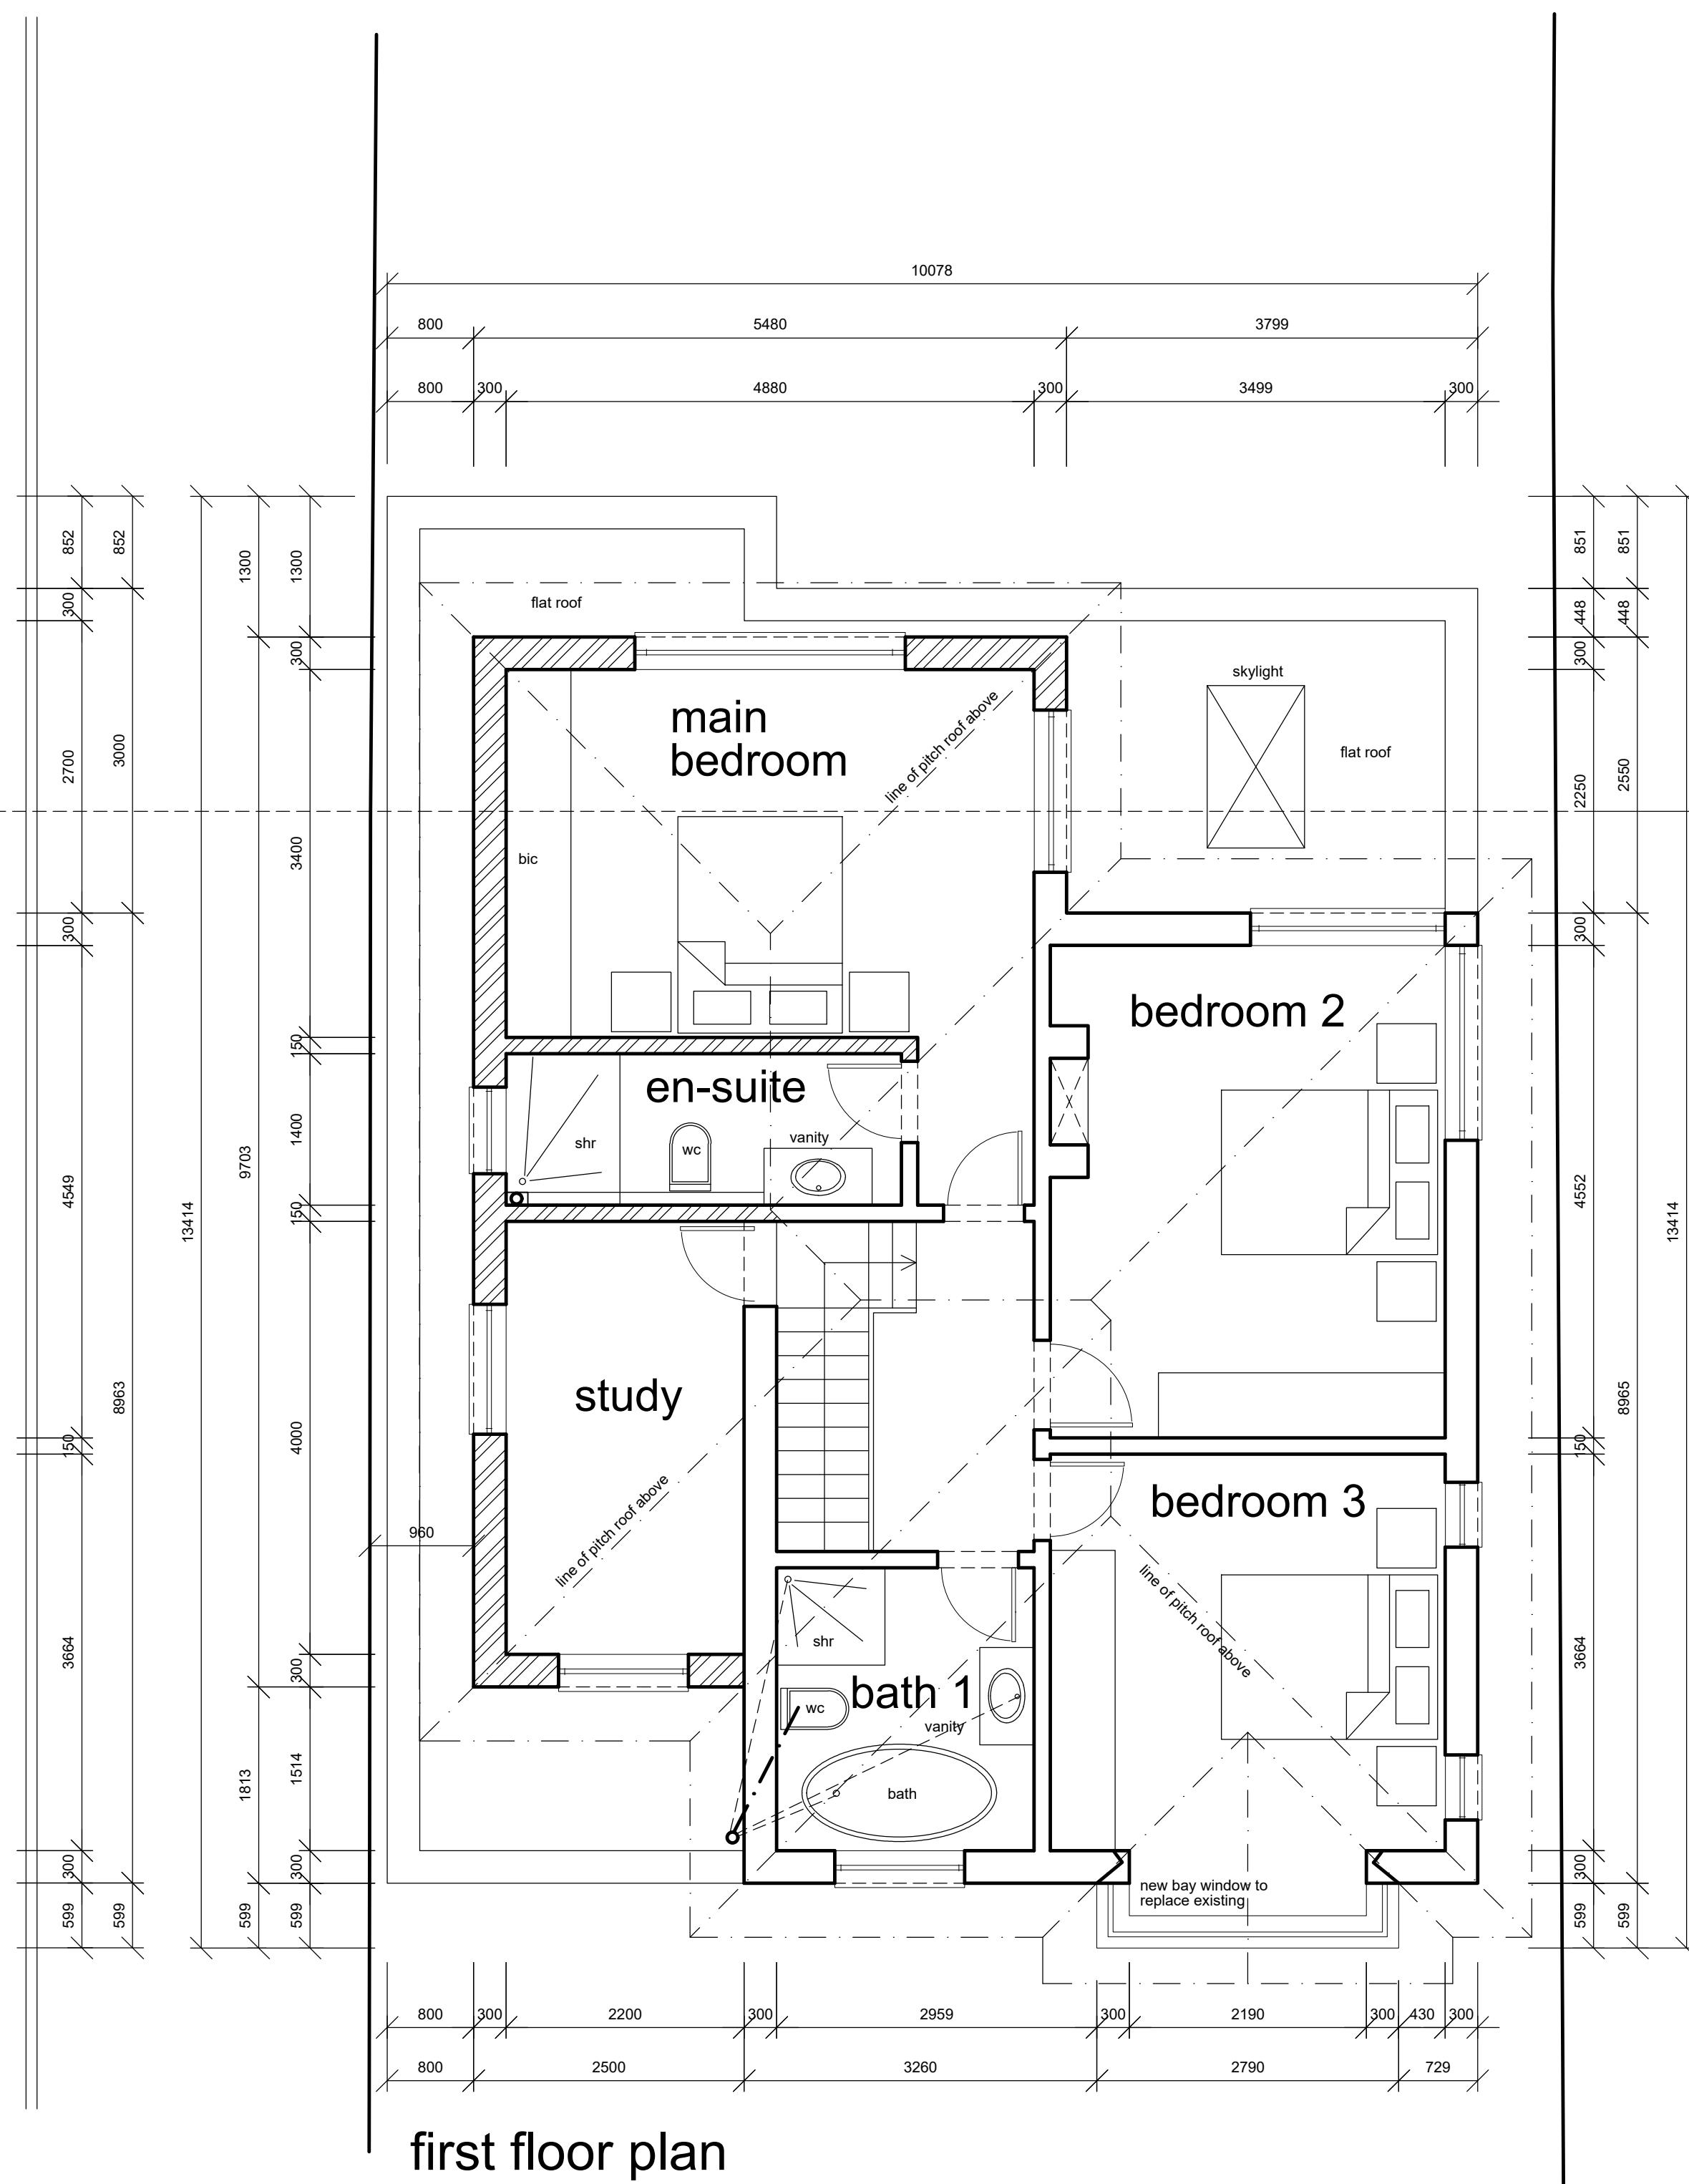

area	
existing area (walls included)	
ground floor plan	237,40 Sq/m
covered entrance porch	6,00 Sq/m
first floor plan	168,20 Sq/m
existing sub total	411,60 Sq/m
new area (walls included)	
NEW ground floor additions	51,10 Sq/m
NEW first floor additions	65,30 Sq/m
new sub total	116,40 Sq/m
grand total	528,00 Sq/m

CIL area	
new area (walls excluded)	
NEW ground floor additions	42,75 Sq/m
NEW first floor additions	57,20 Sq/m
CIL total	99,95 Sq/m

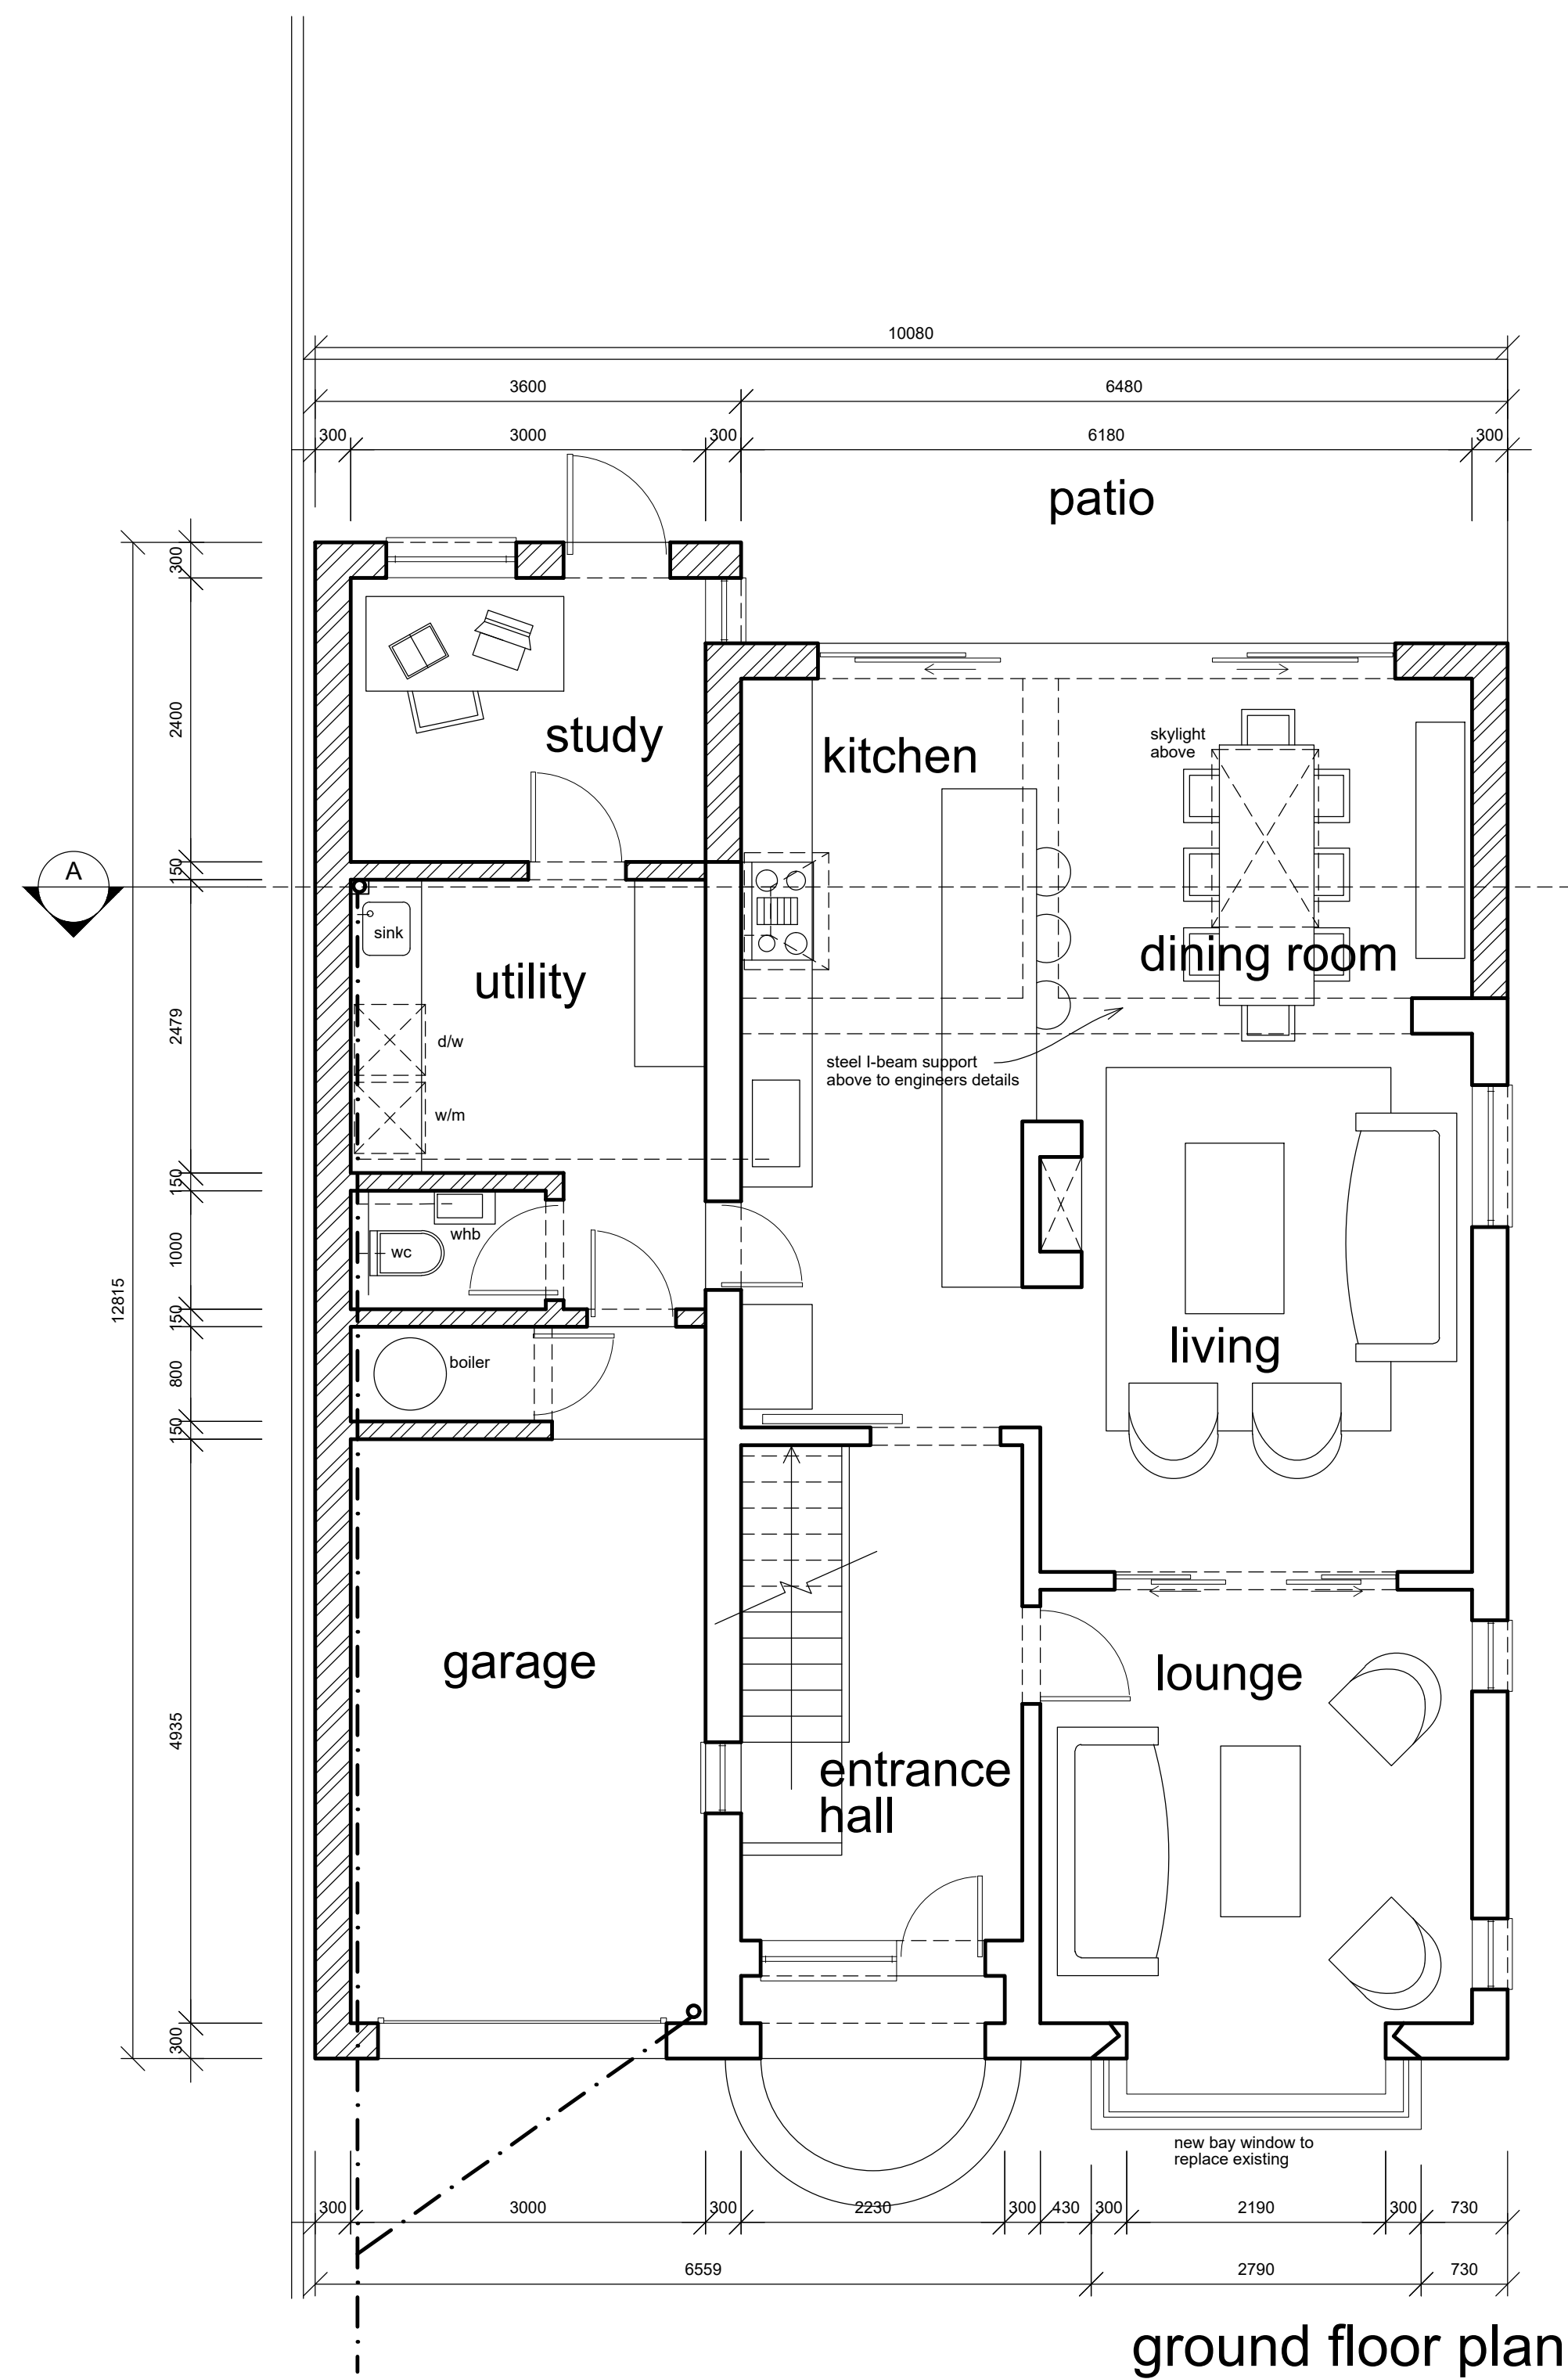