

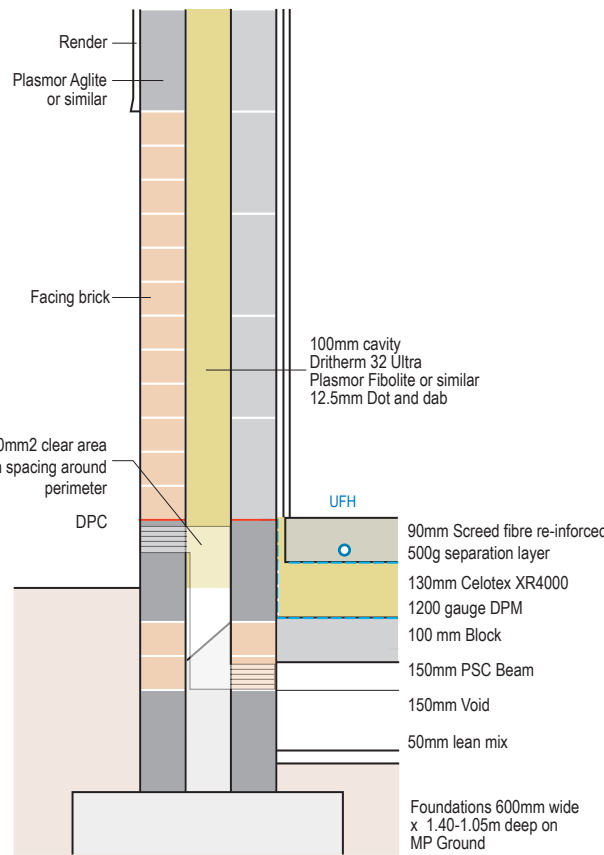


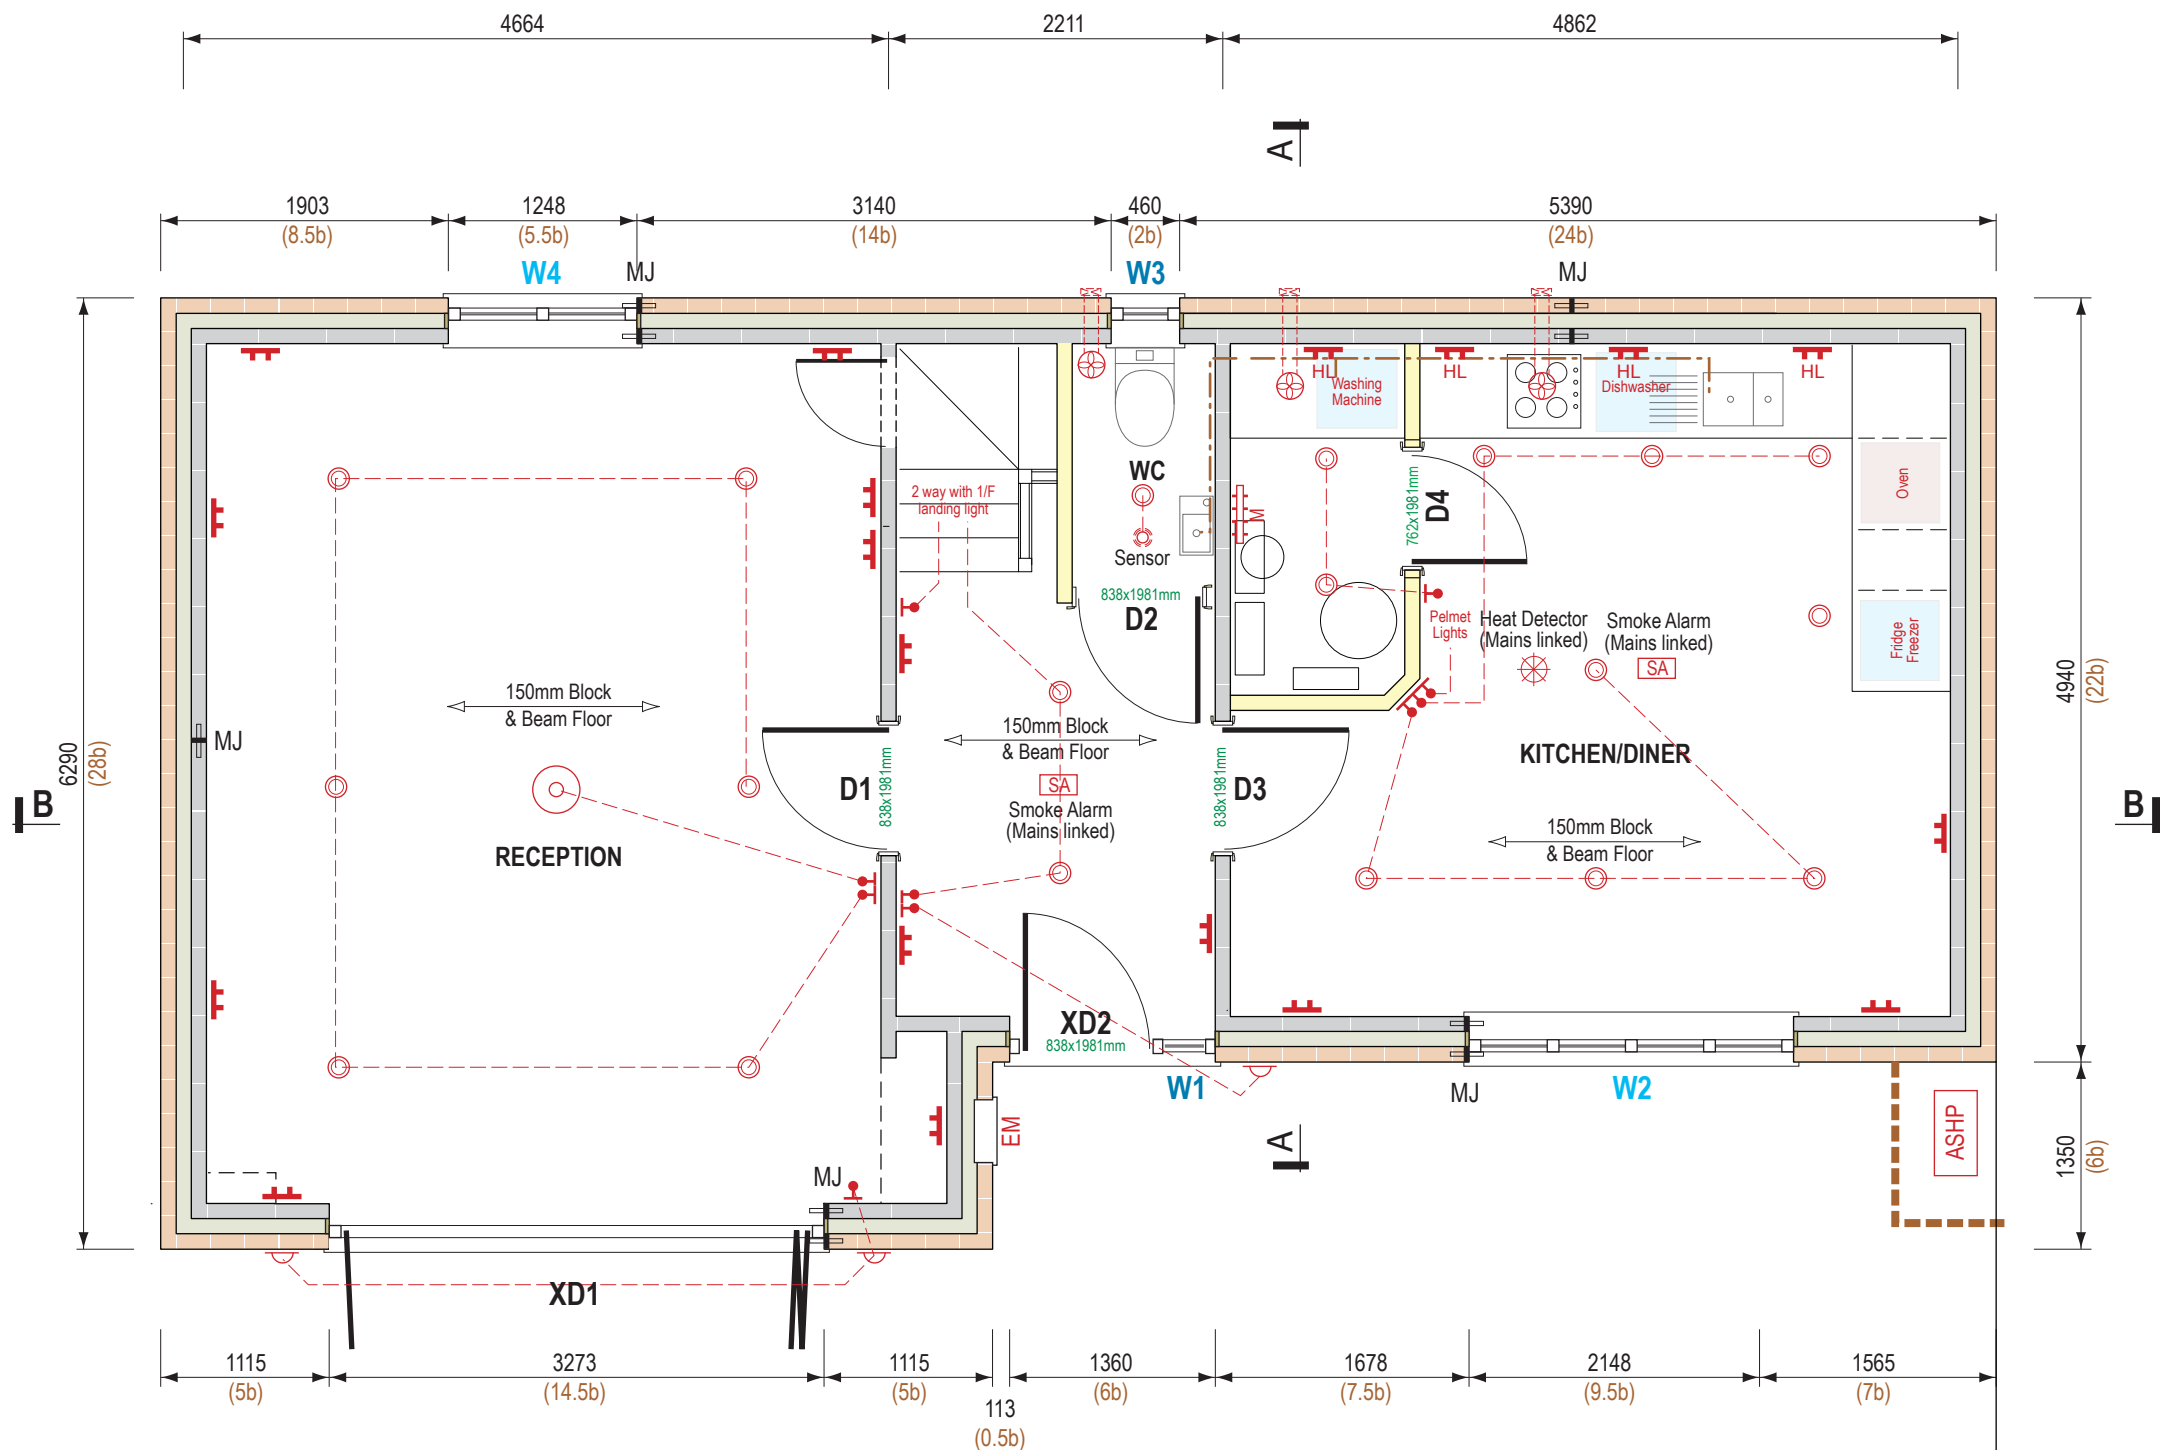

Ground Floor Plan

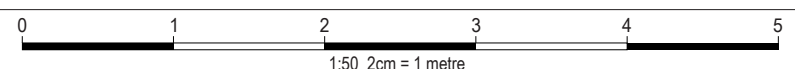

A3 Paper Size

REFER TO SEPARATE SPECIFICATION NOTES

Construction

All dimensions must be checked on site Scaled dimension must be confirmed with Be Informed! before use

1:50

C1

17.02.23

Be Informed!

8 Broadmeadow Ride
St Ippolyts, Hitchin
Herts SG4 7ST
www.be-informed.co.uk

Mr Vincent
3 Bearton Avenue
Hitchin, SG5 1NZ