


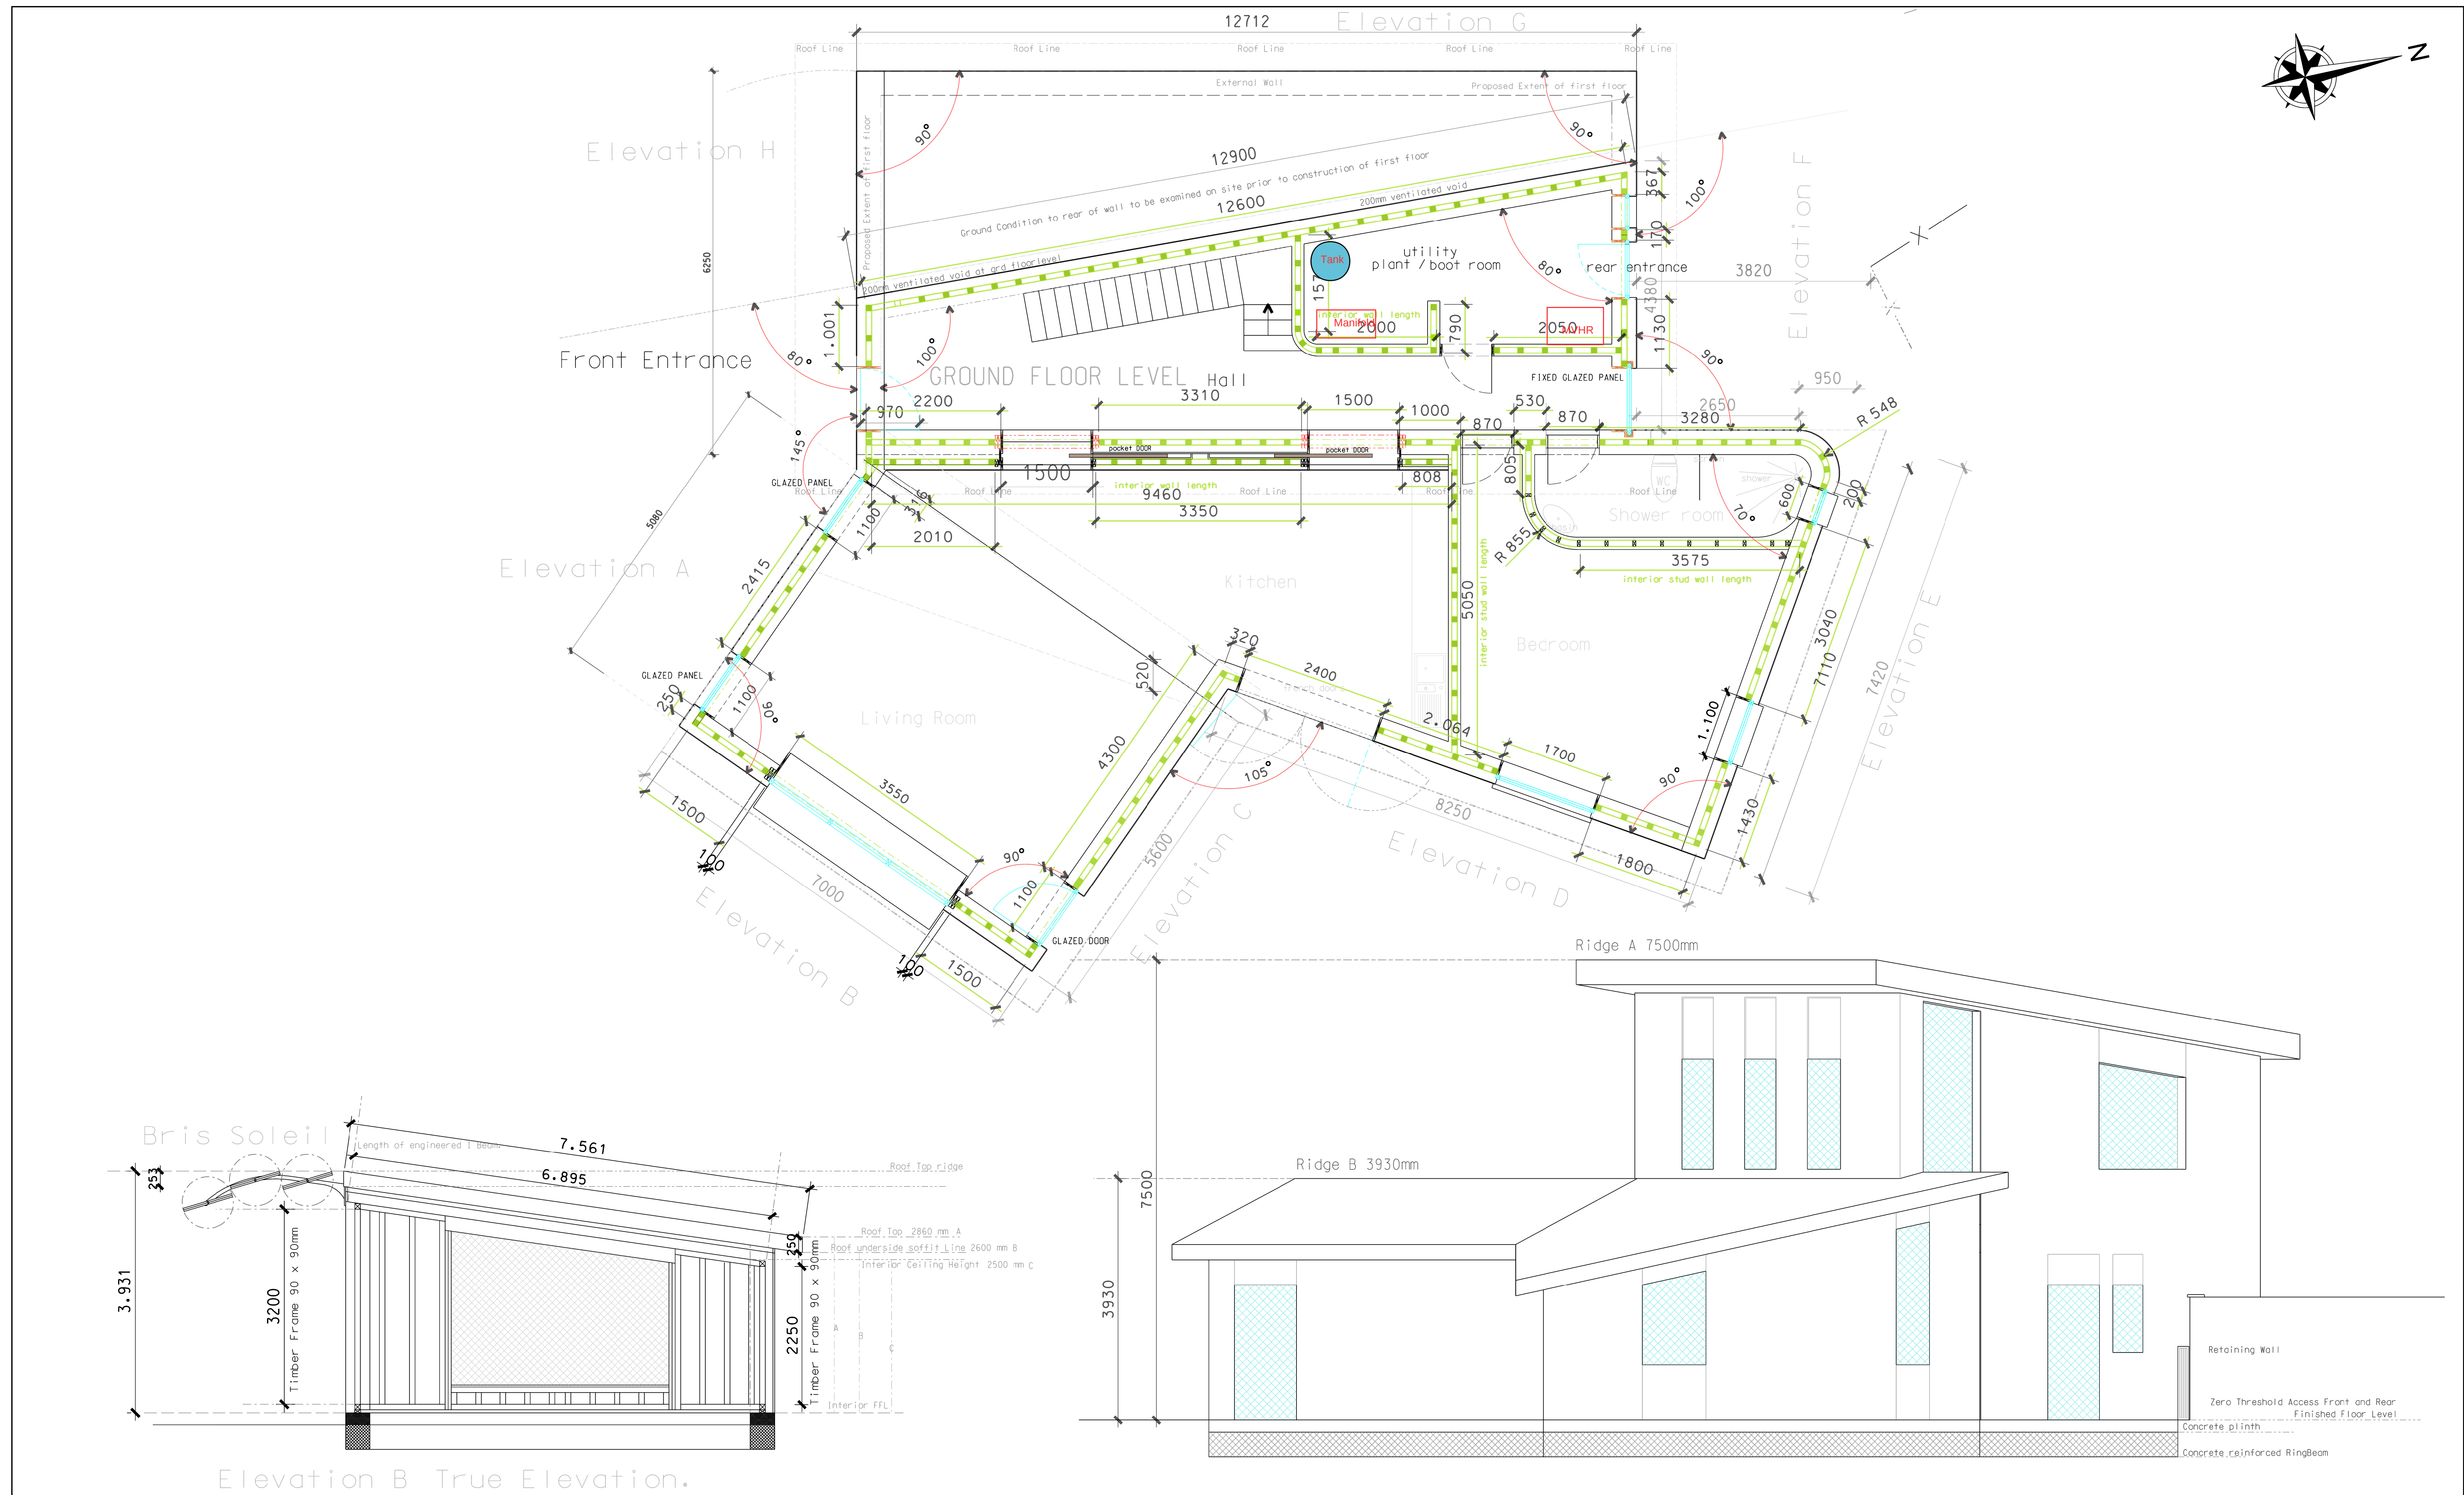

DO NOT SCALE USE FIGURED DIMENSIONS ONLY ALL DIMENSIONS TO BE CHECKED ON SITE

REV	DATE	CAD BY	APP BY	DESCRIPTION
one	30.01.23		ENG	Timber Frame approved @ 90 x 90mm @ 400mm centres

SCALE 1:50 at A1

JOB TITLE		Carreg Las		DWG. NO.		016	
CLIENT		Stephen and Claire Clarke		CAD REV		BUILD	
DRAWING		Timber Frame Plan / Elevations		REV			
		Timber Frame 90x90 proposed layout					
JOB NO.	211/19	SCALE	1:50	DATE	05.04.23	STATUS	LAYOUT
DES BY	JP	CAD BY	JP	APP BY		SHEET	A1
MUNDO ARCHITECTURE ARCHITECTS & INTERIOR DESIGNERS							
2 WHEAT STREET BRECON LD3 7DG UNITED KINGDOM.							
TEL : 00 44 1874 624775				tel2 : 00 44 1982 560780			
WEB : WWW.MUNDOARCHITECTURE.COM E MAIL : MAIL@MUNDOARCHITECTURE.COM							