



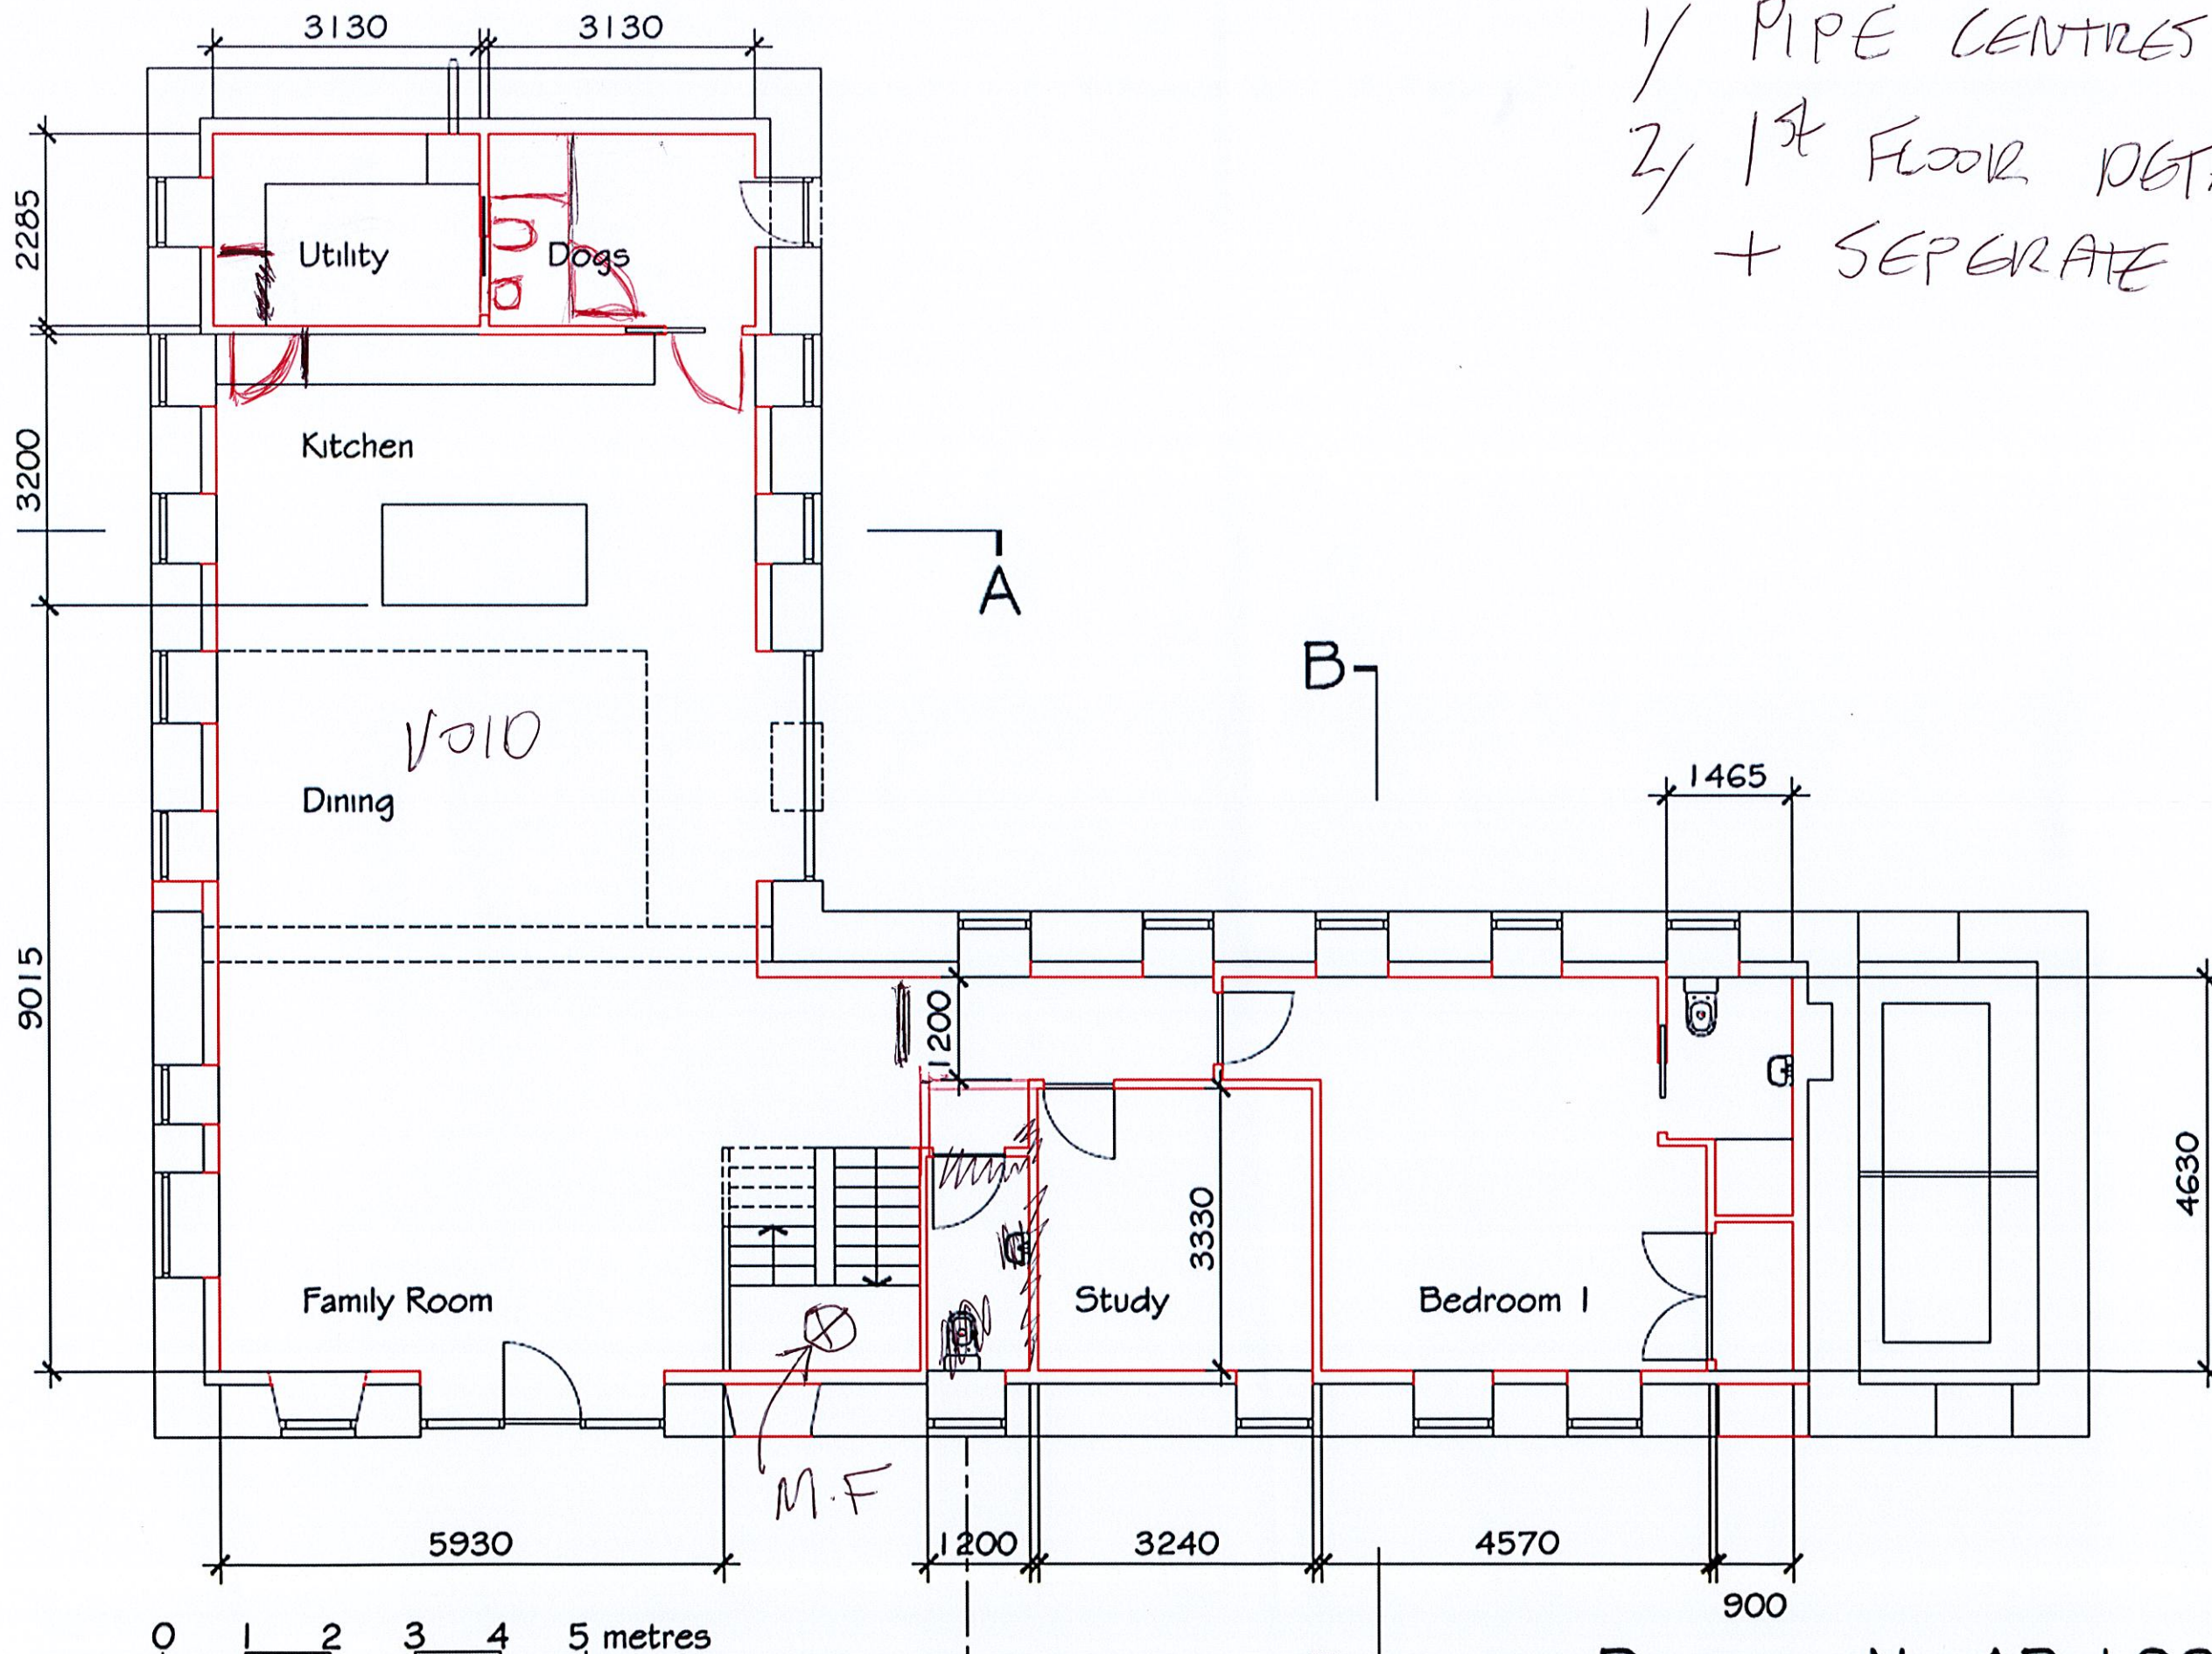

1/ PIPE CENTRES?  
2/ 1<sup>st</sup> FLOOR DETAILS  
+ SEPERATE COST

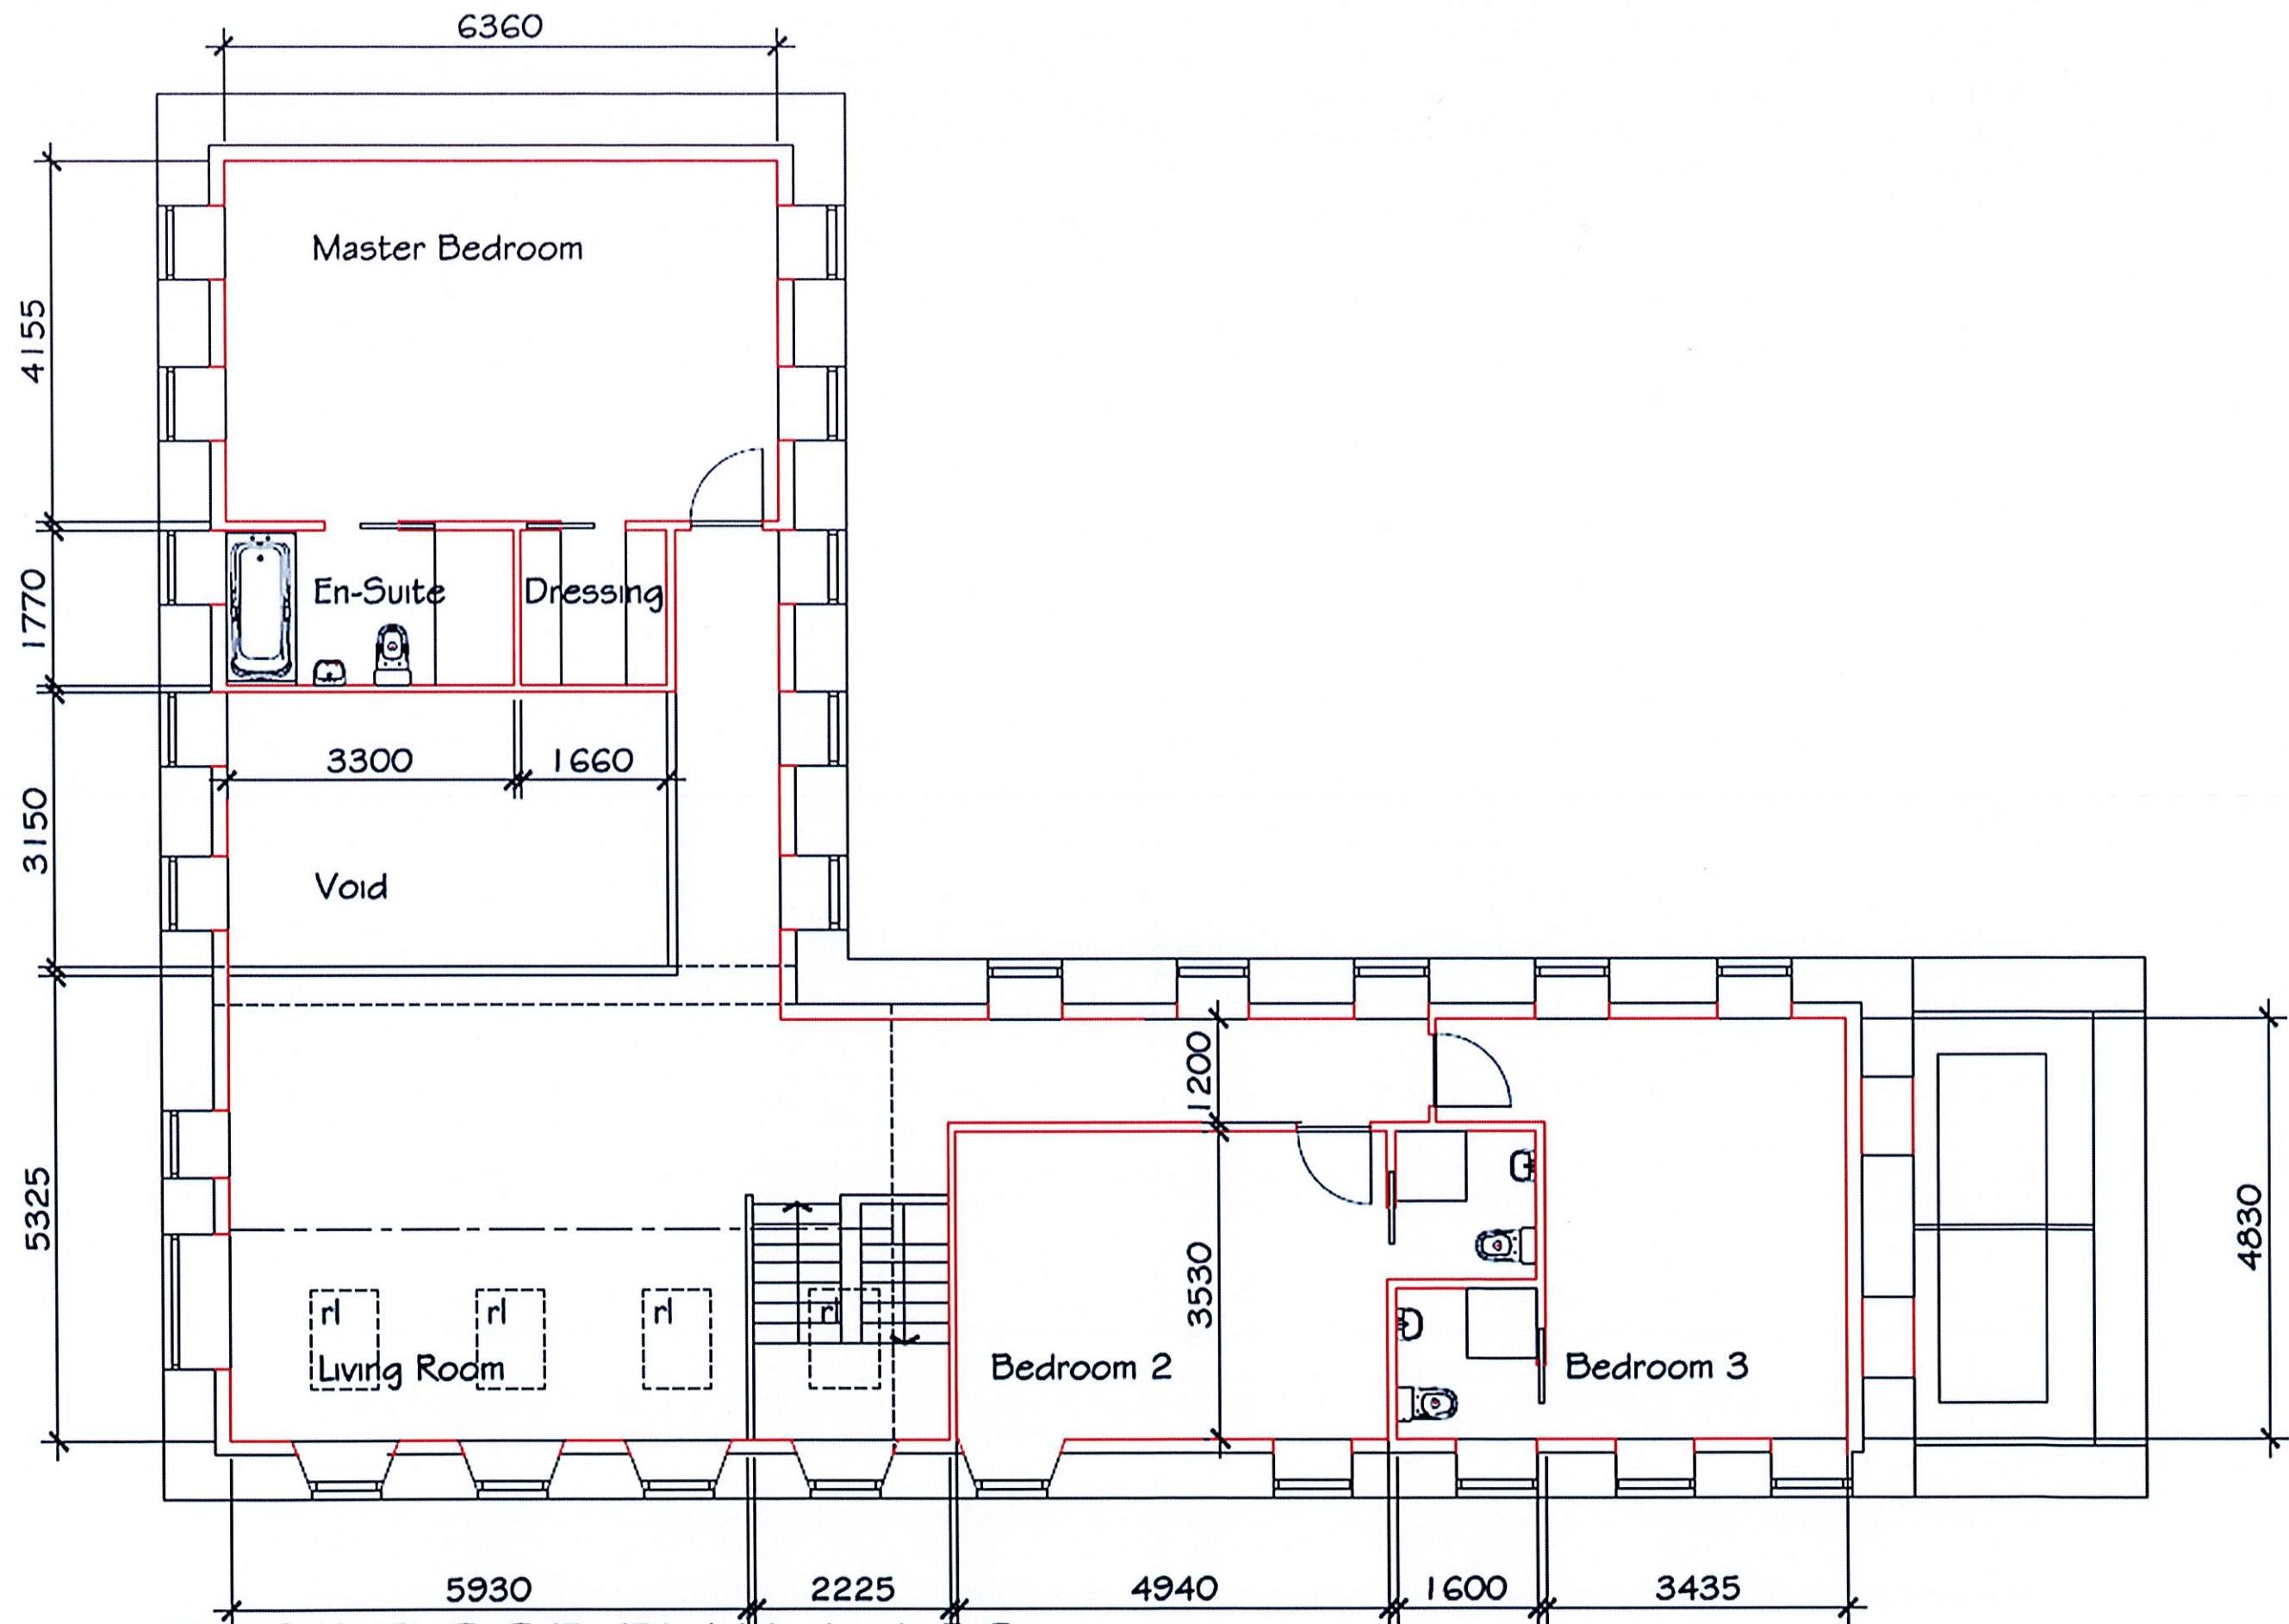

FIRST FLOOR PLAN 1:100