


Preferred Manifold
Location

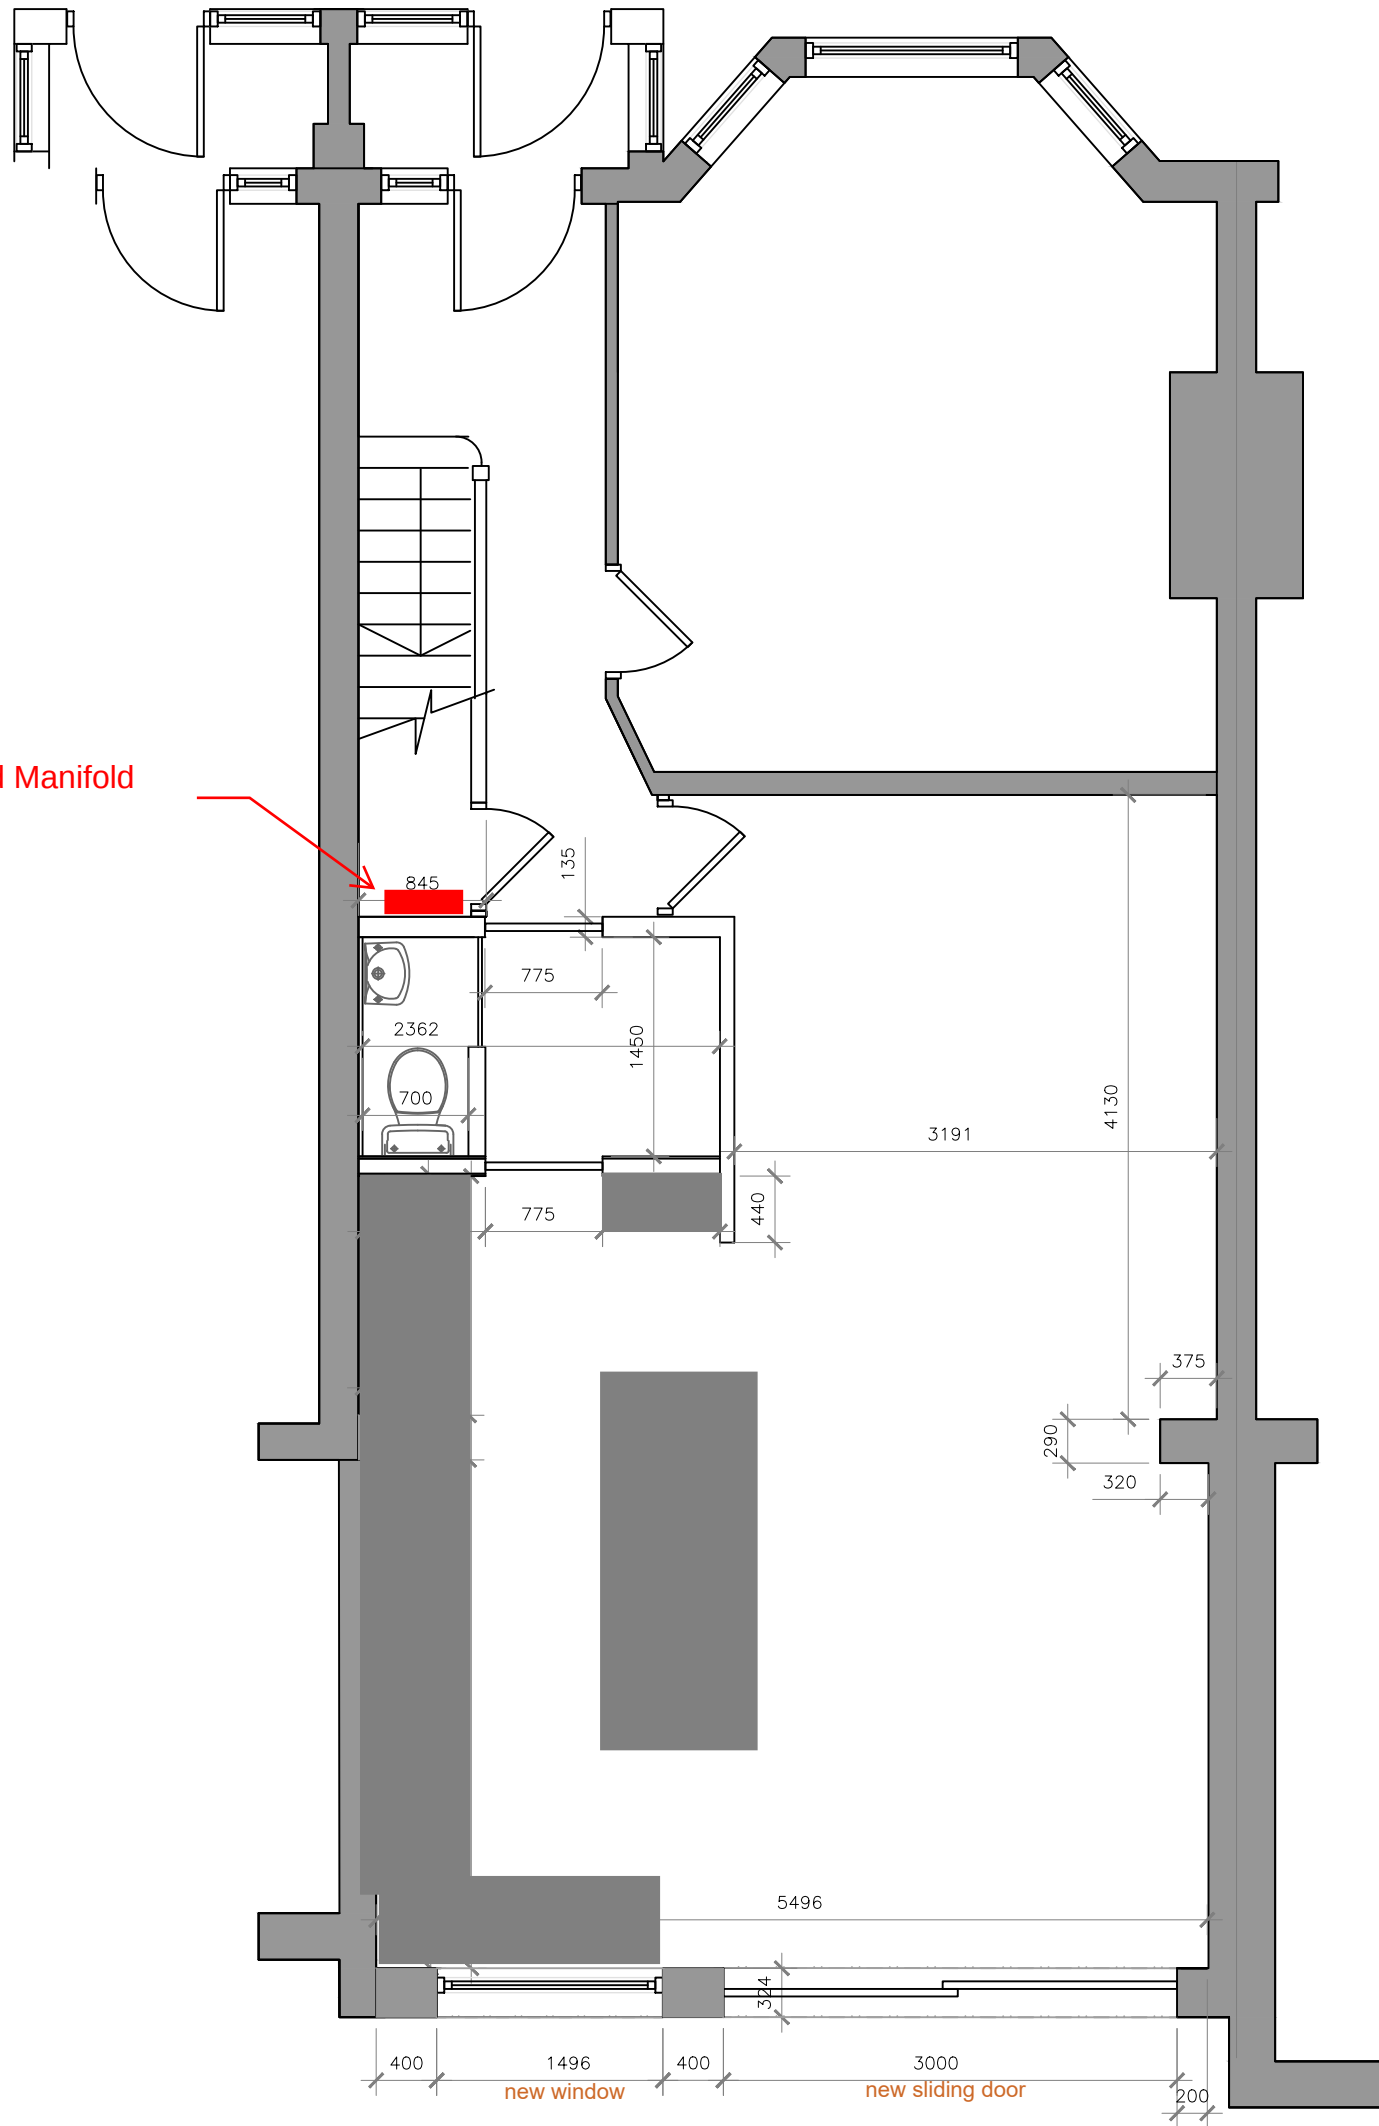

72 Belgrave Rd.

0 1 2mt

NOTE:
The plan shows modified toilet
wall, and windows compared to
existing.
Measured drawings as per hand
drawn sketch IMG-2508.

BASE PLAN

rev 1 17-10-2023