


Proposed Ground Level Plan
General Arrangement | 00-FFL | Scale 1 : 50

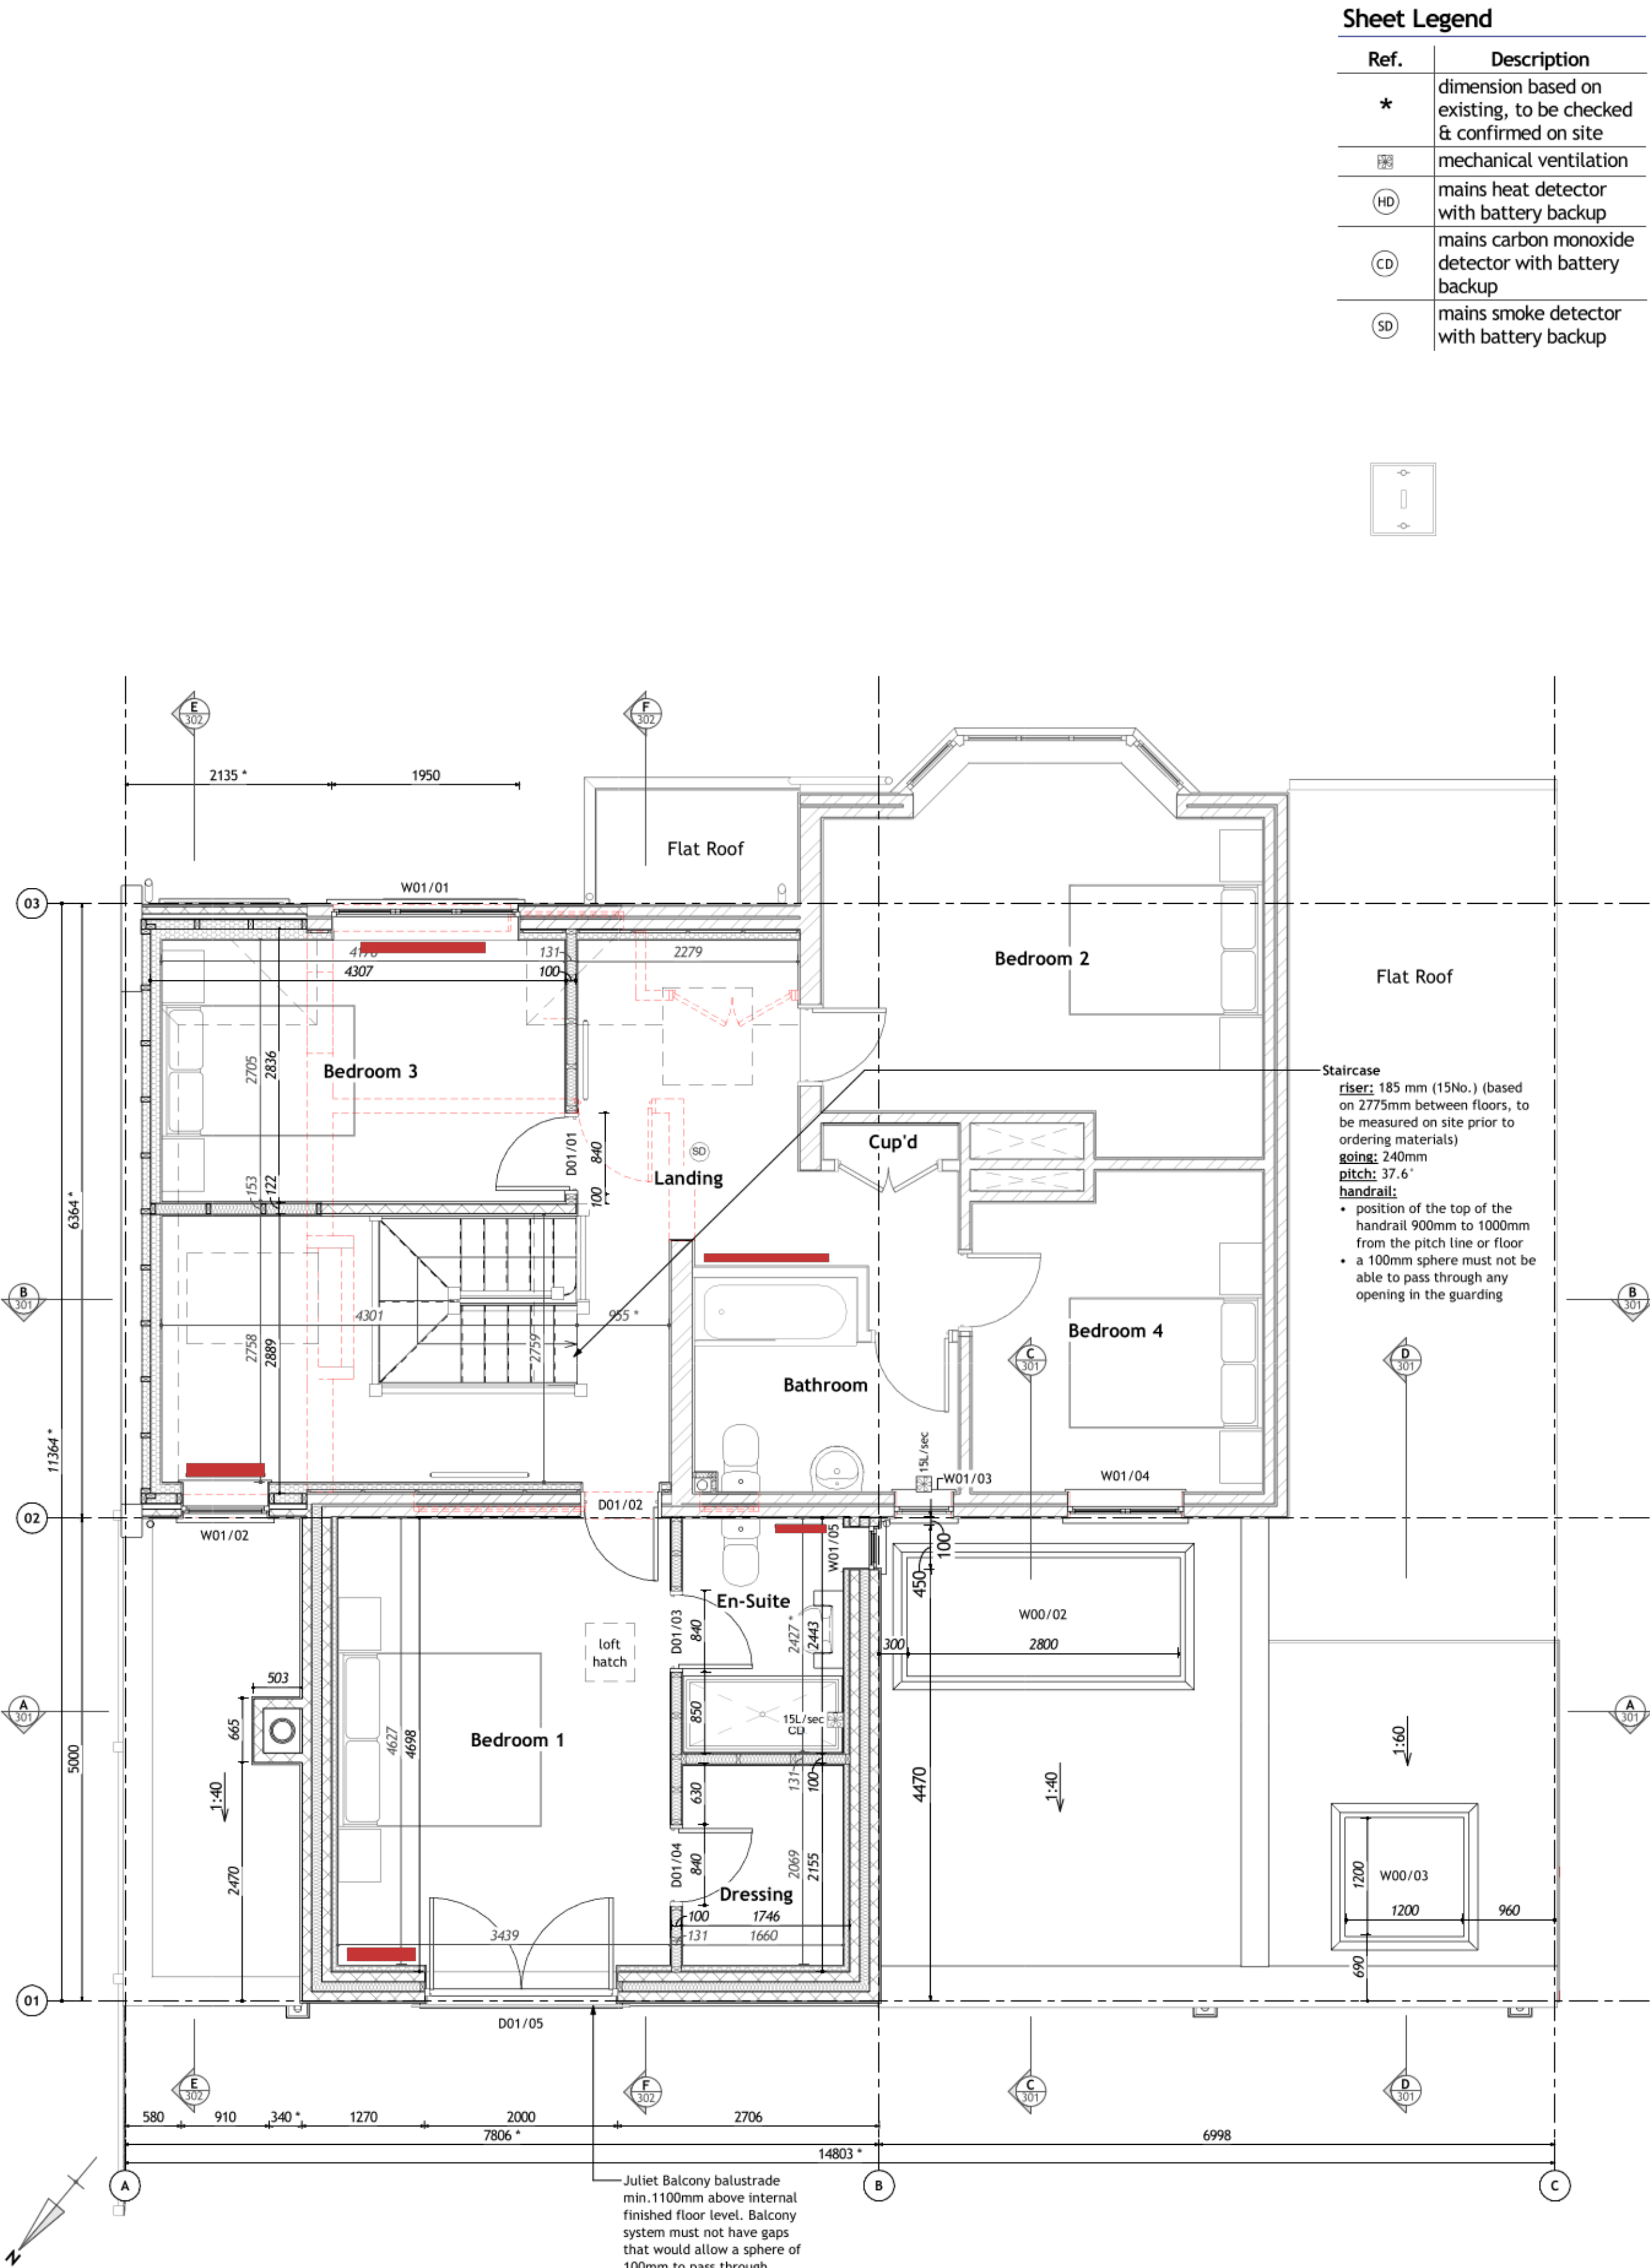

Proposed First Level Plan
General Arrangement | 01-FFL | Scale 1 : 50

Sheet Legend	
Ref.	Description
*	dimension based on existing, to be checked & confirmed on site
M	mechanical ventilation
HD	mains heat detector with battery backup
CD	mains carbon monoxide detector with battery backup
SD	mains smoke detector with battery backup

Copyright © 2021 Michael Aubrey Partnership Ltd. (MAPL)

Sheet Notes

a. the drawing is copyright protected and may not be used, reproduced or relied upon by any third party except as explicitly agreed by MAPL

b. all dimensions are in millimetres unless noted otherwise

c. all measurements must be obtained from stated dimensions only and not be scaled off except for Local Authority Planning application purposes

d. all drawings must be read in conjunction with all other project drawings and any discrepancies reported immediately for clarification

e. full schedules, specification notes and legends are located on drawings numbered '900' to '999' (900 series)

Rev	Date	By	Description
C	21.11.2023	FM	Technical Design information added
B	15.05.2023	FM	Third issue
A	27.04.2023	FM	Second issue
O	08.12.2022	FM	First issue

m michael aubrey
a partnership
• 0118 962 9666 • www.mapl.co.uk

Client
Mr. R. Bodnar & Ms. C. Stanca

Project Address
**100 Oak Tree Road, Tilehurst,
Reading, Berkshire. RG31 6JY**

Project Description
**Part Single & Part Two-Storey
Rear Extension**

Sheet Title
**Plans - Ground & First Level -
Proposed GA**

Sheet Ref.	MAP-C4273-211	Rev.	C
Project Ref.	C4273	Date	21.11.2023
Drawn by	FM	Checked by	JMR
Scale	1 : 50	Sheet Size	A1