



First Floor
Planing

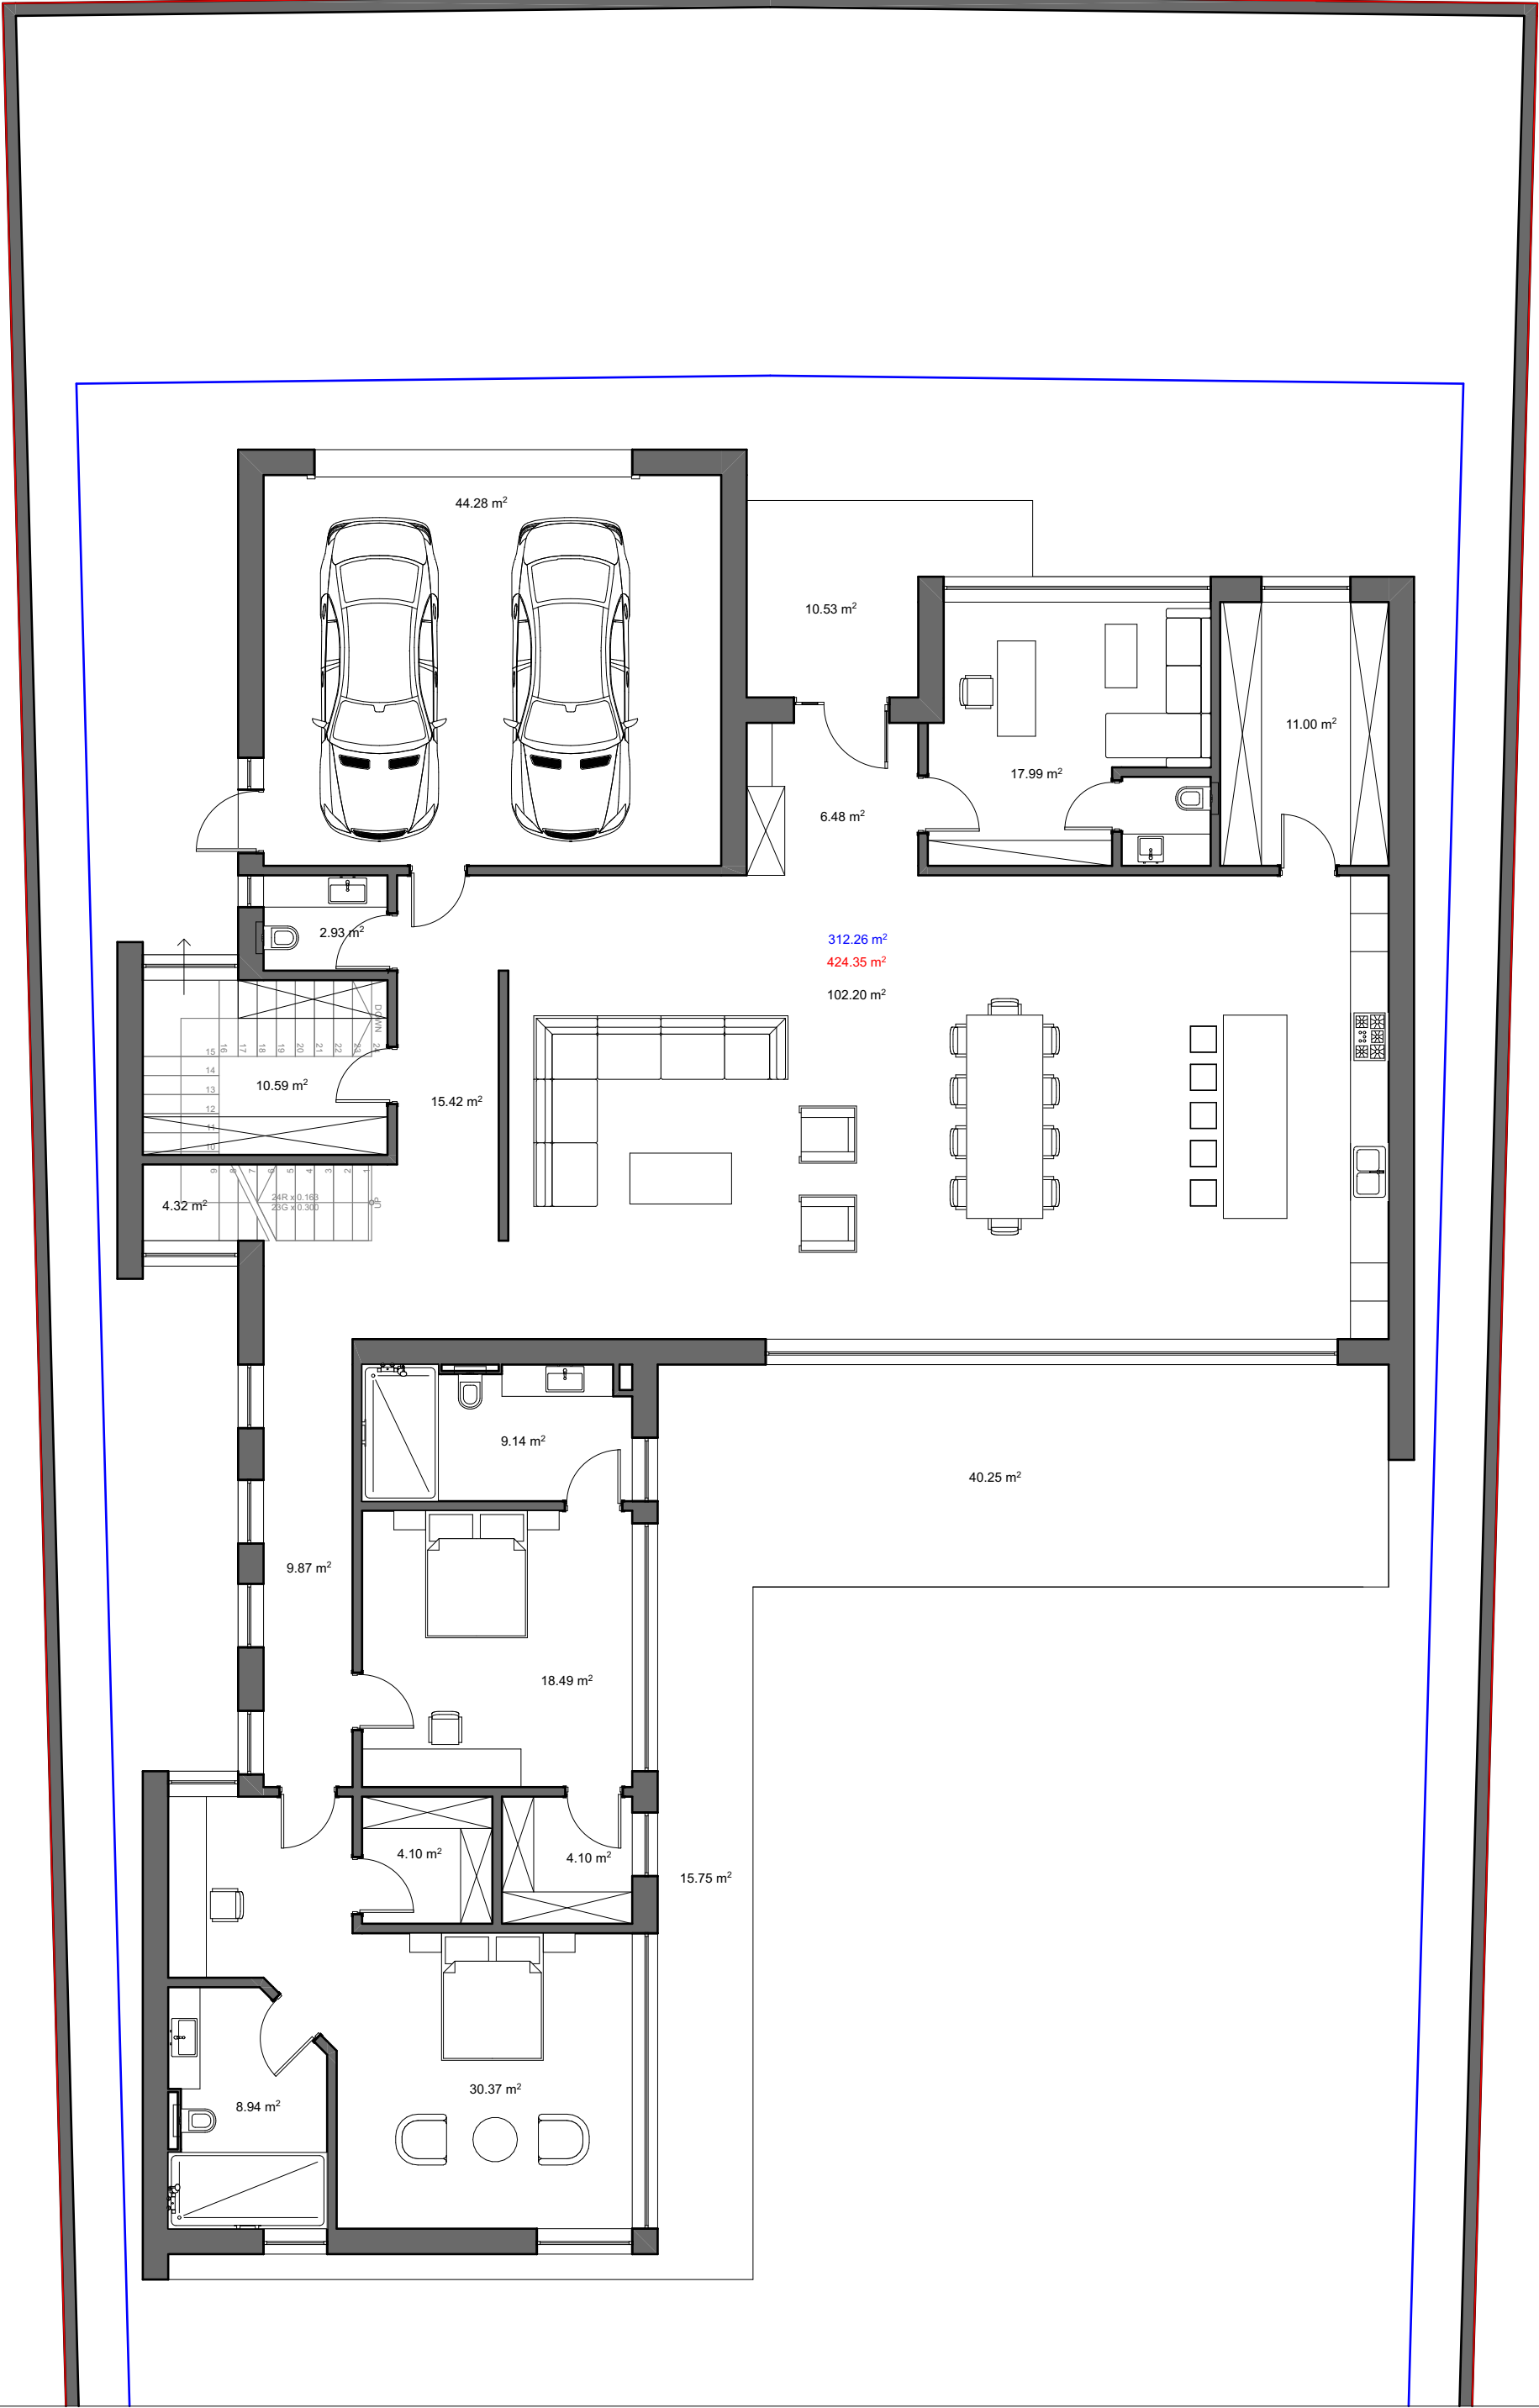


First Floor Measurements


Second Floor Planing

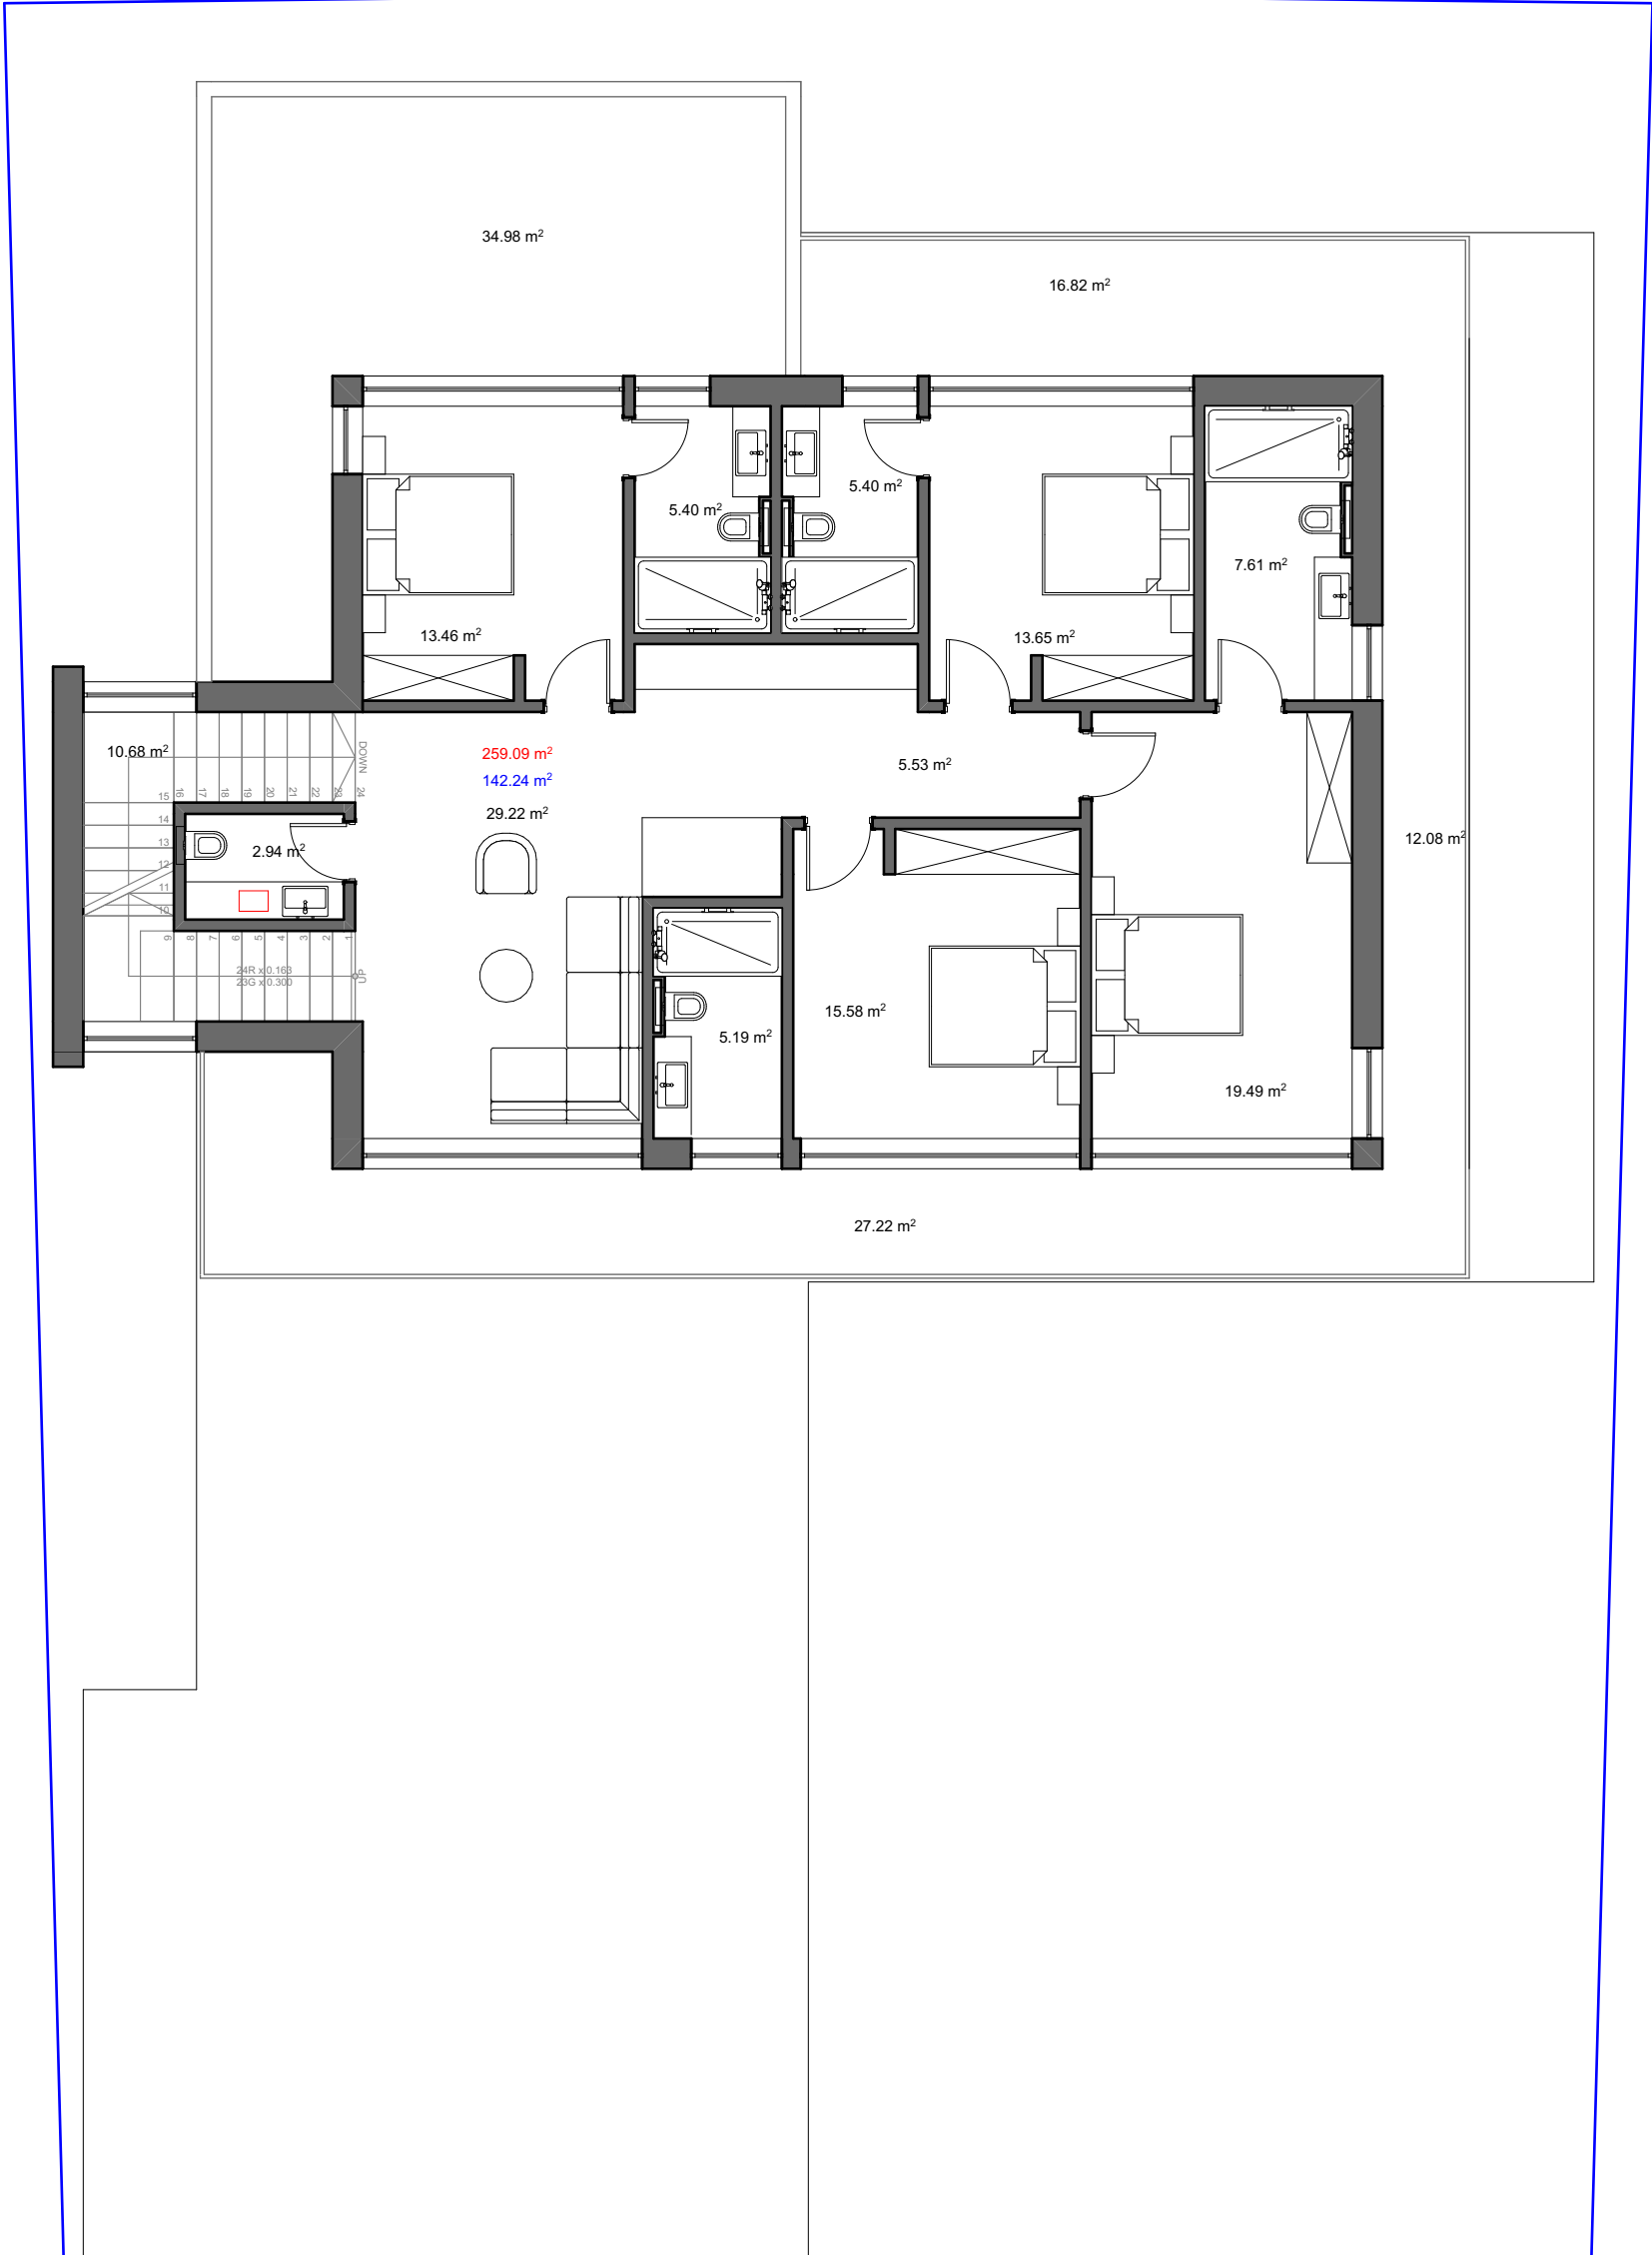

Second Floor
Measurements

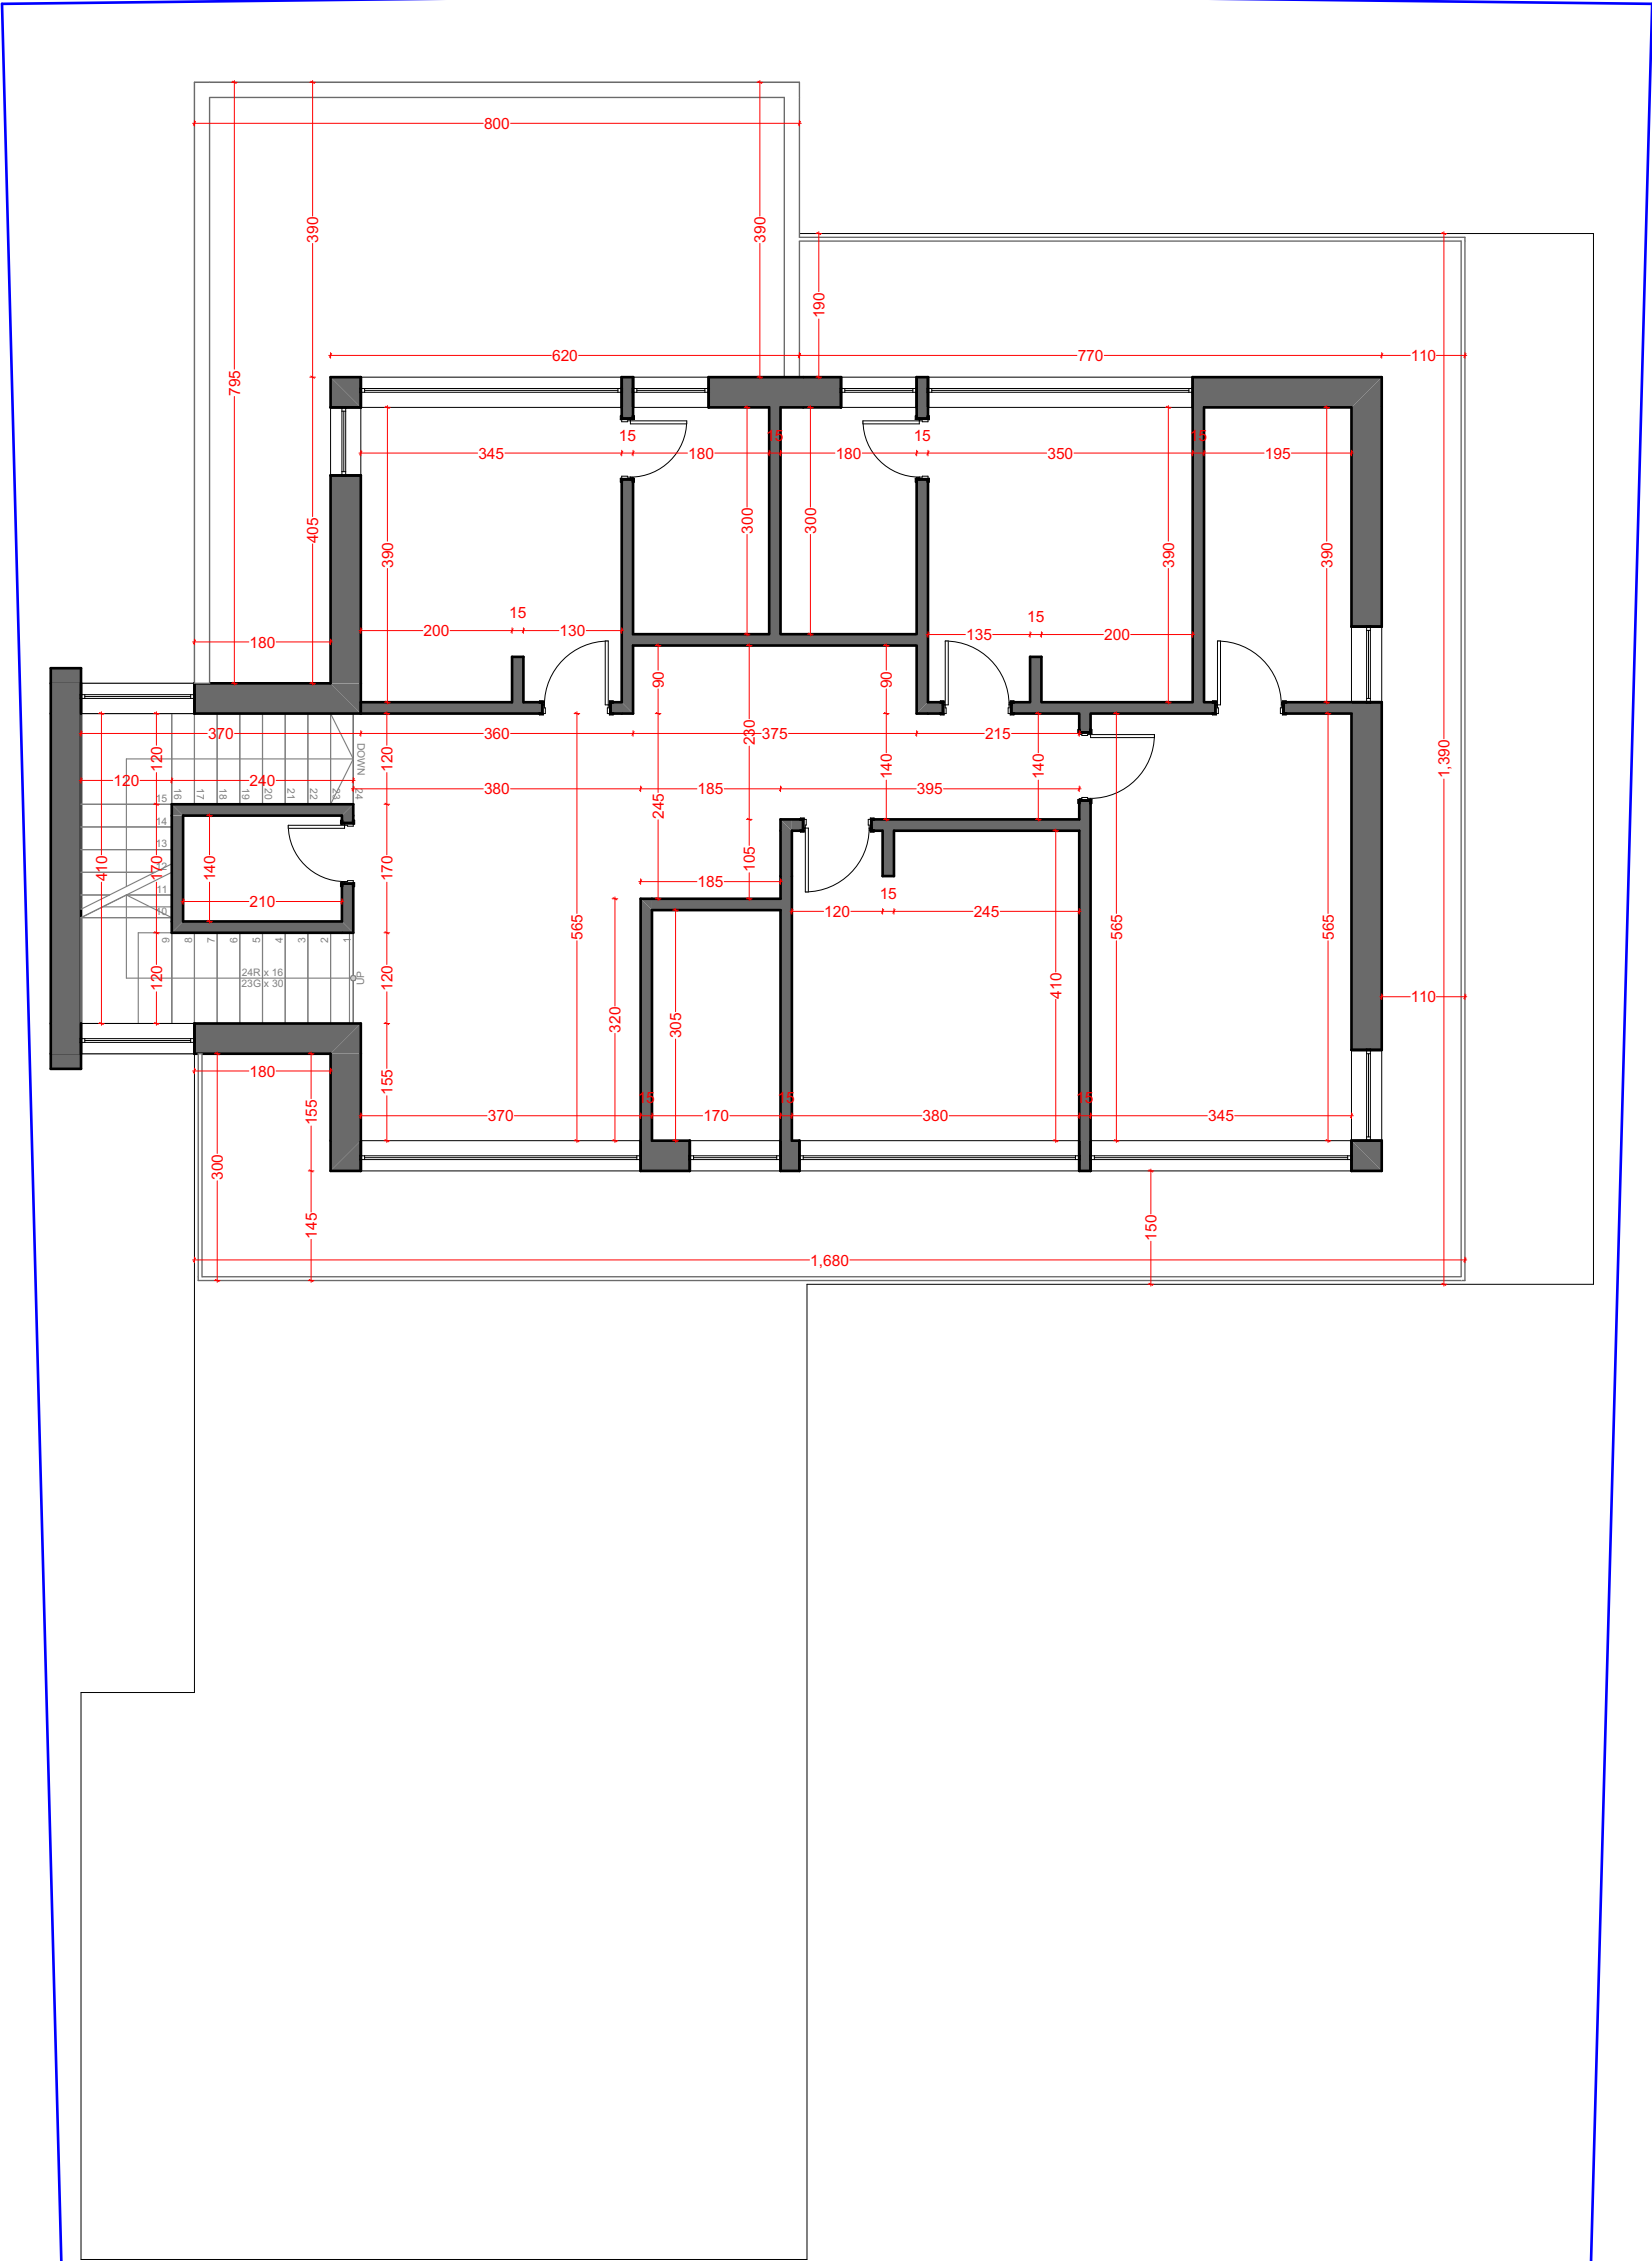

Third Floor
Planing

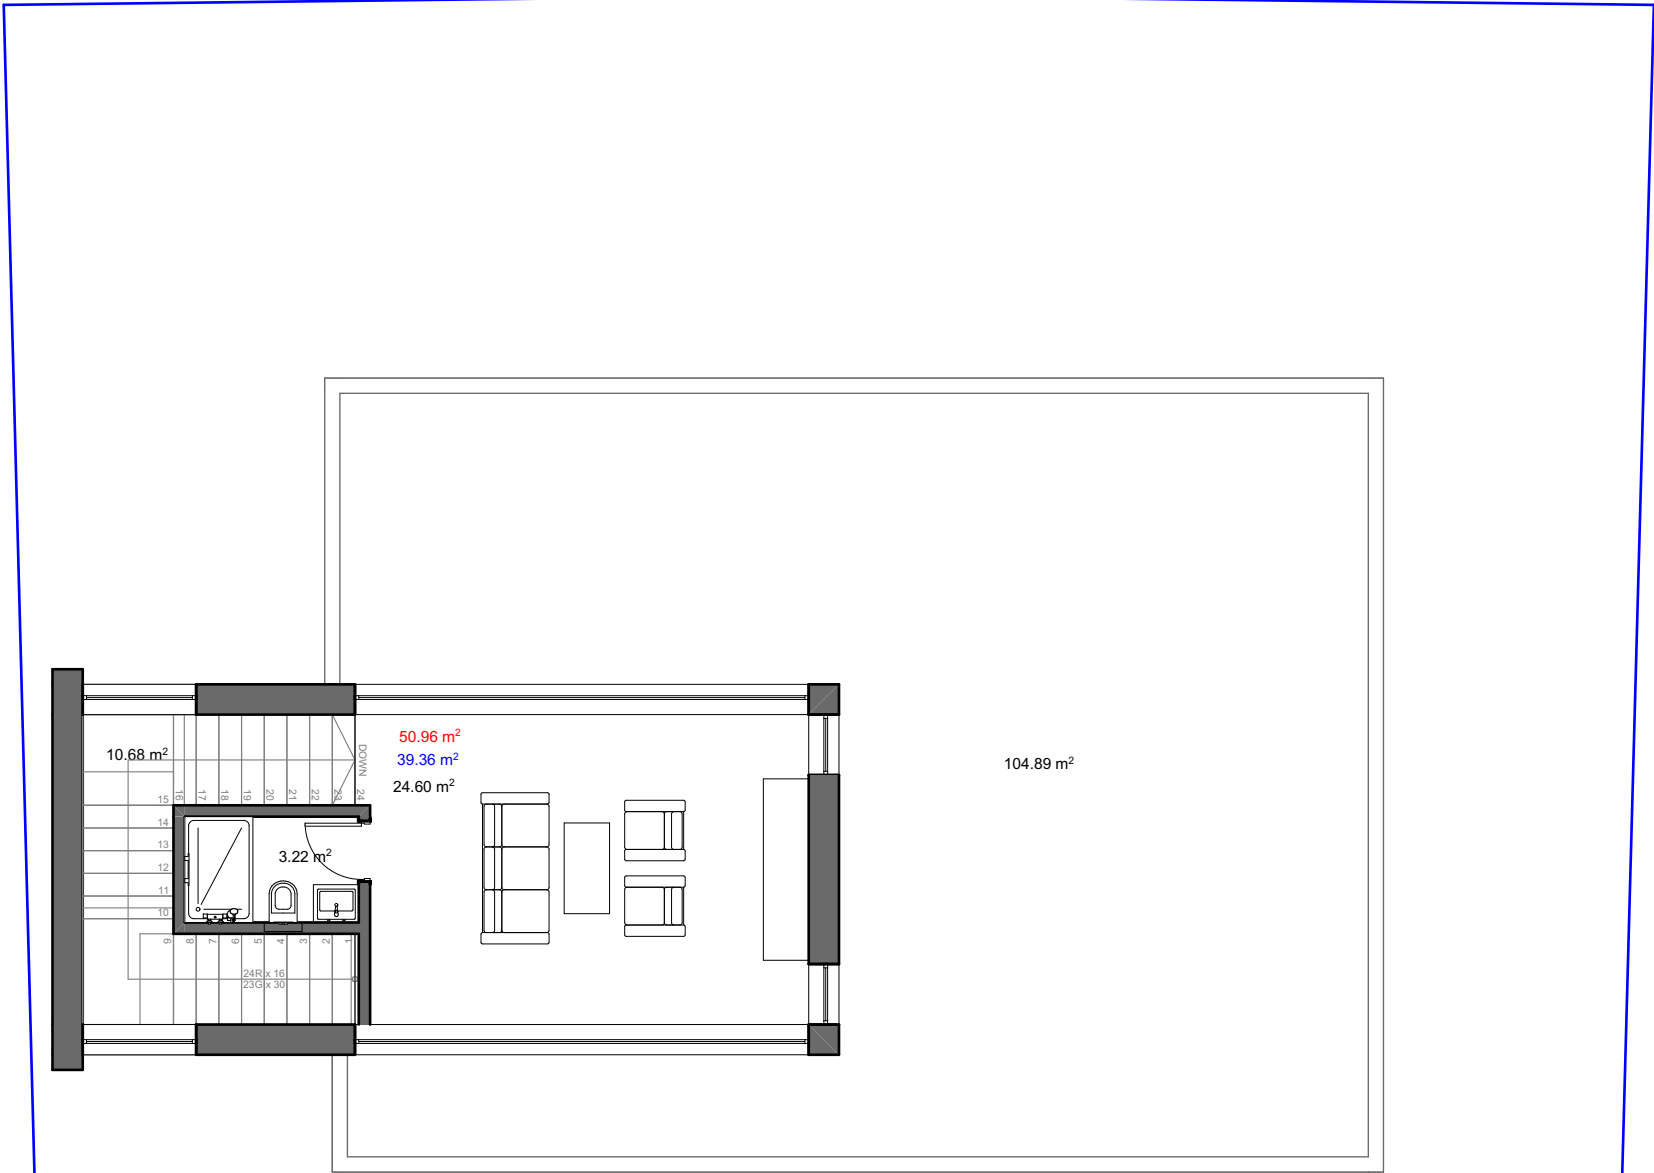

Third Floor Measurements

