


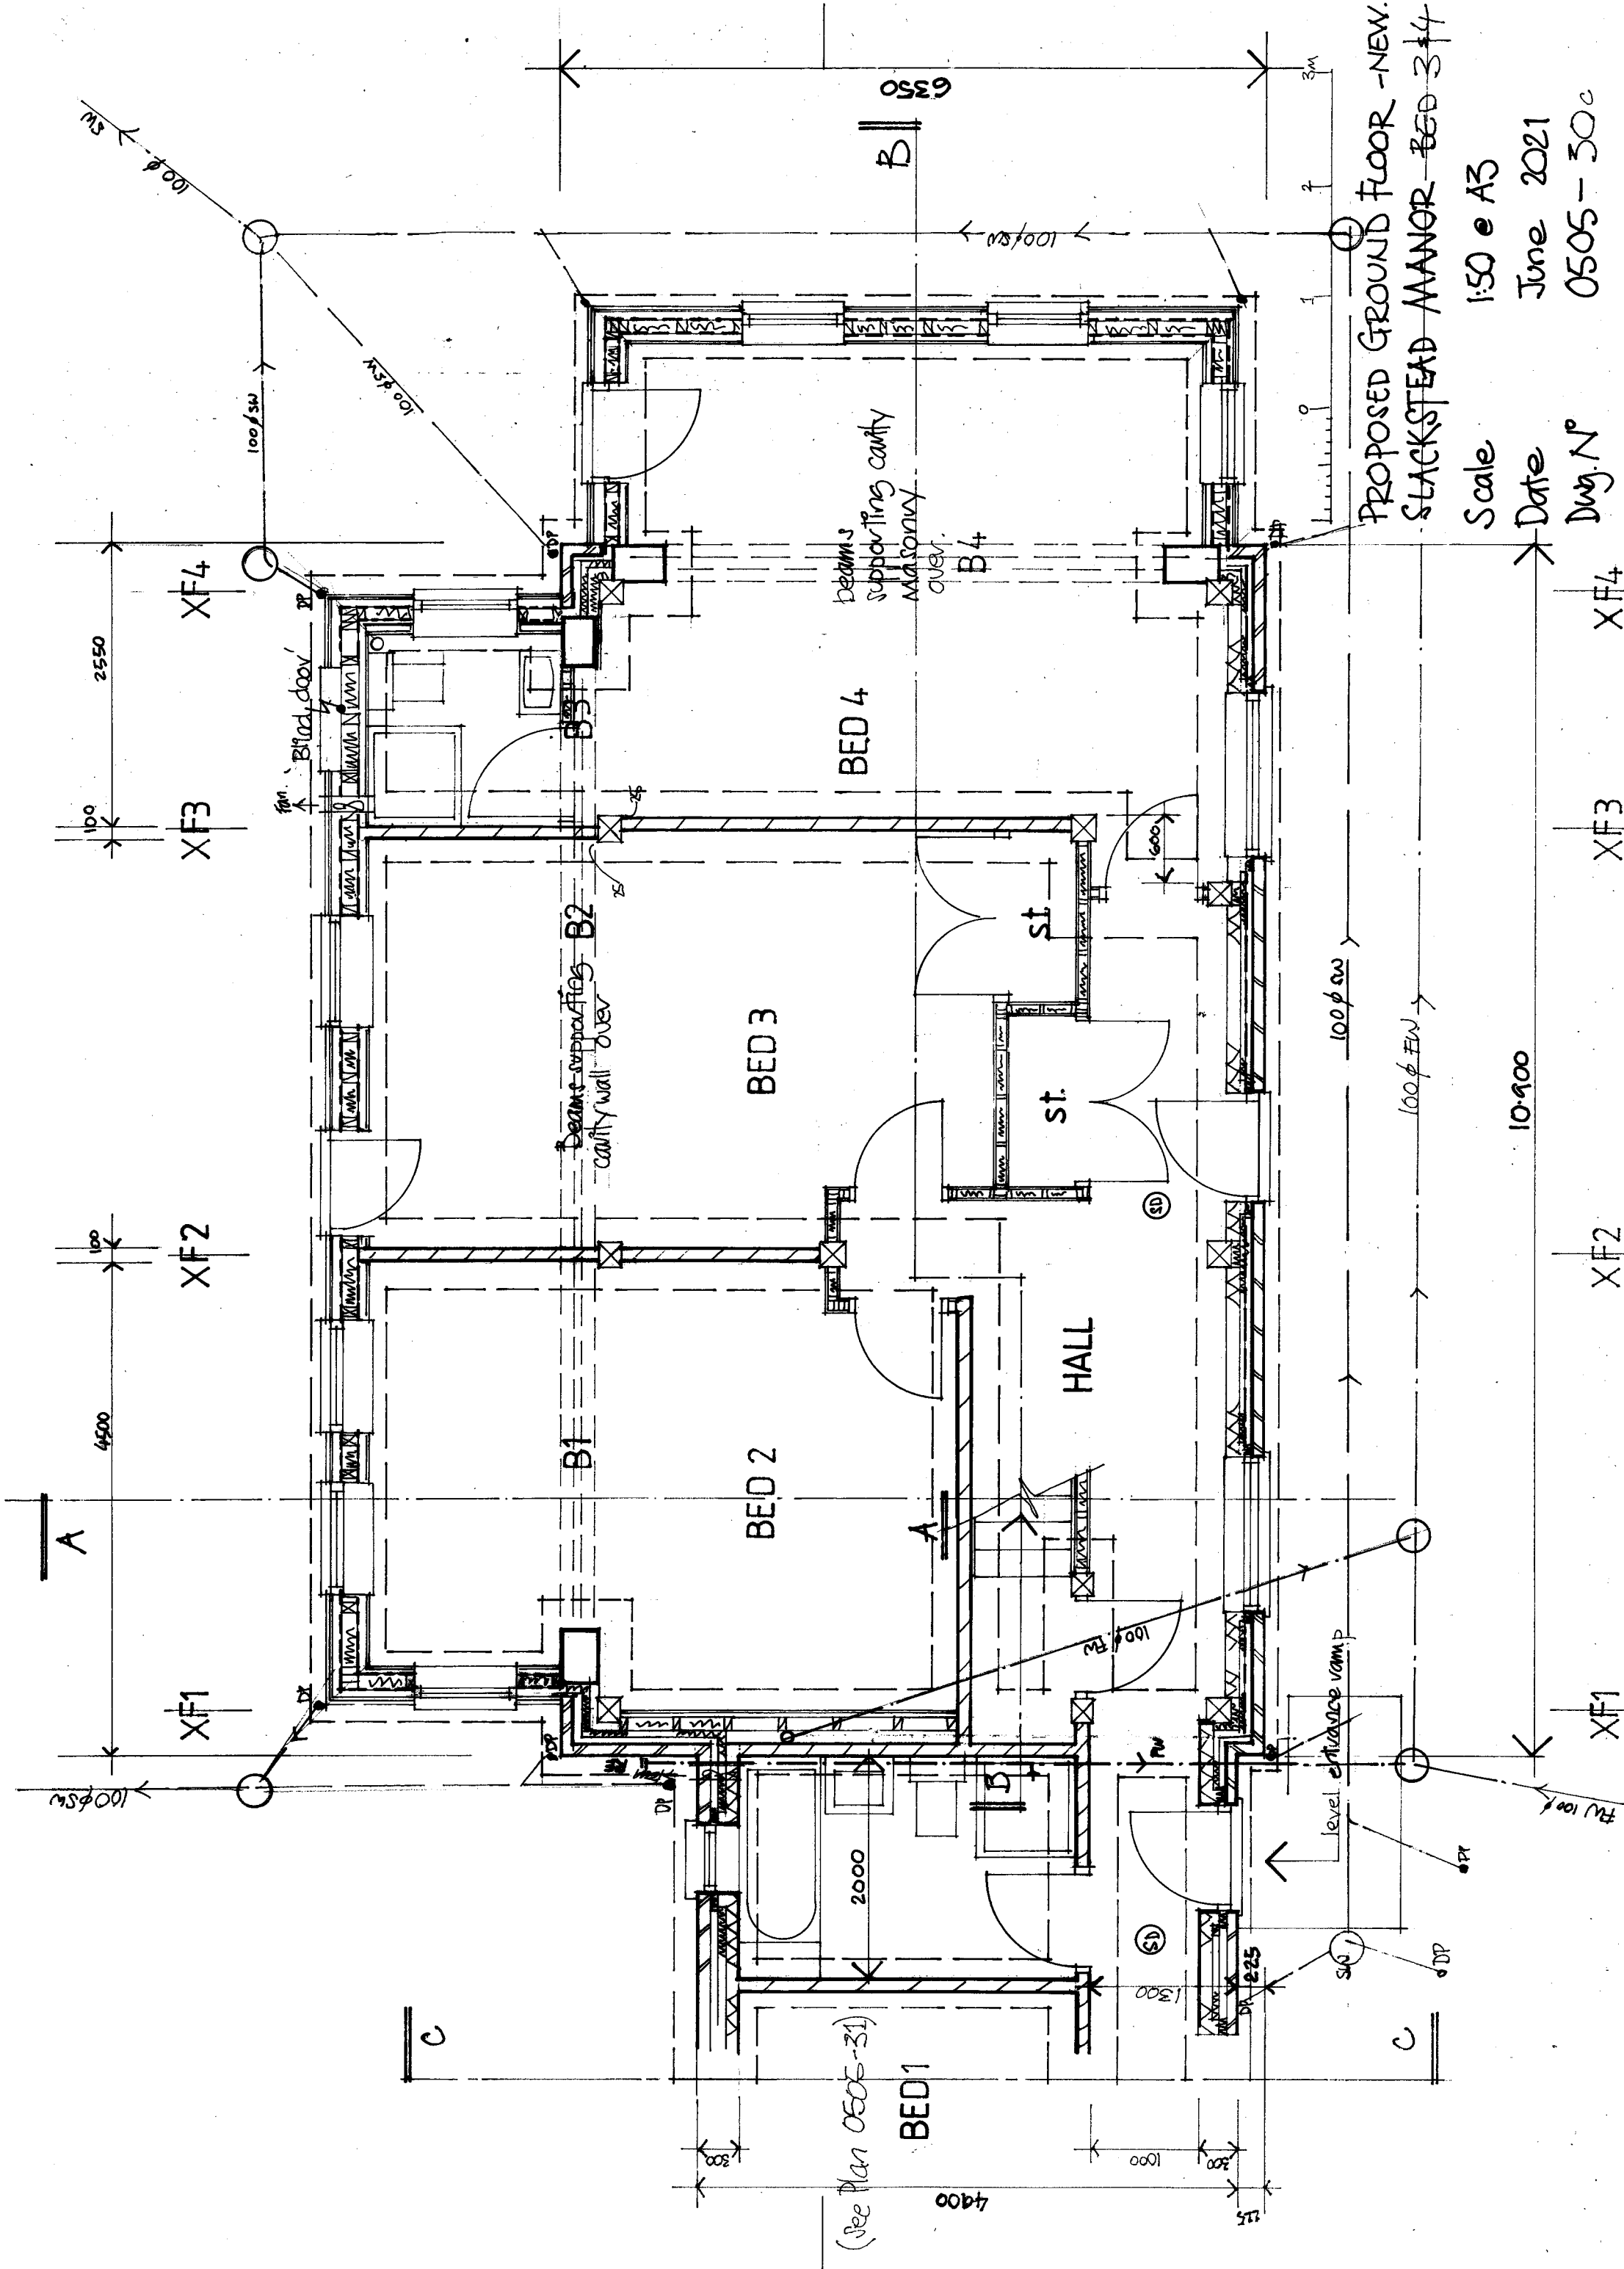

PROPOSED GROUND FLOOR - NEW.  
SLACKSTEAD MANOR BED 3-4

Scale 1:50 @ A3

Date June 2021

Dwa. N<sup>o</sup> 0505-30c