


Front view
Scale: 1:1

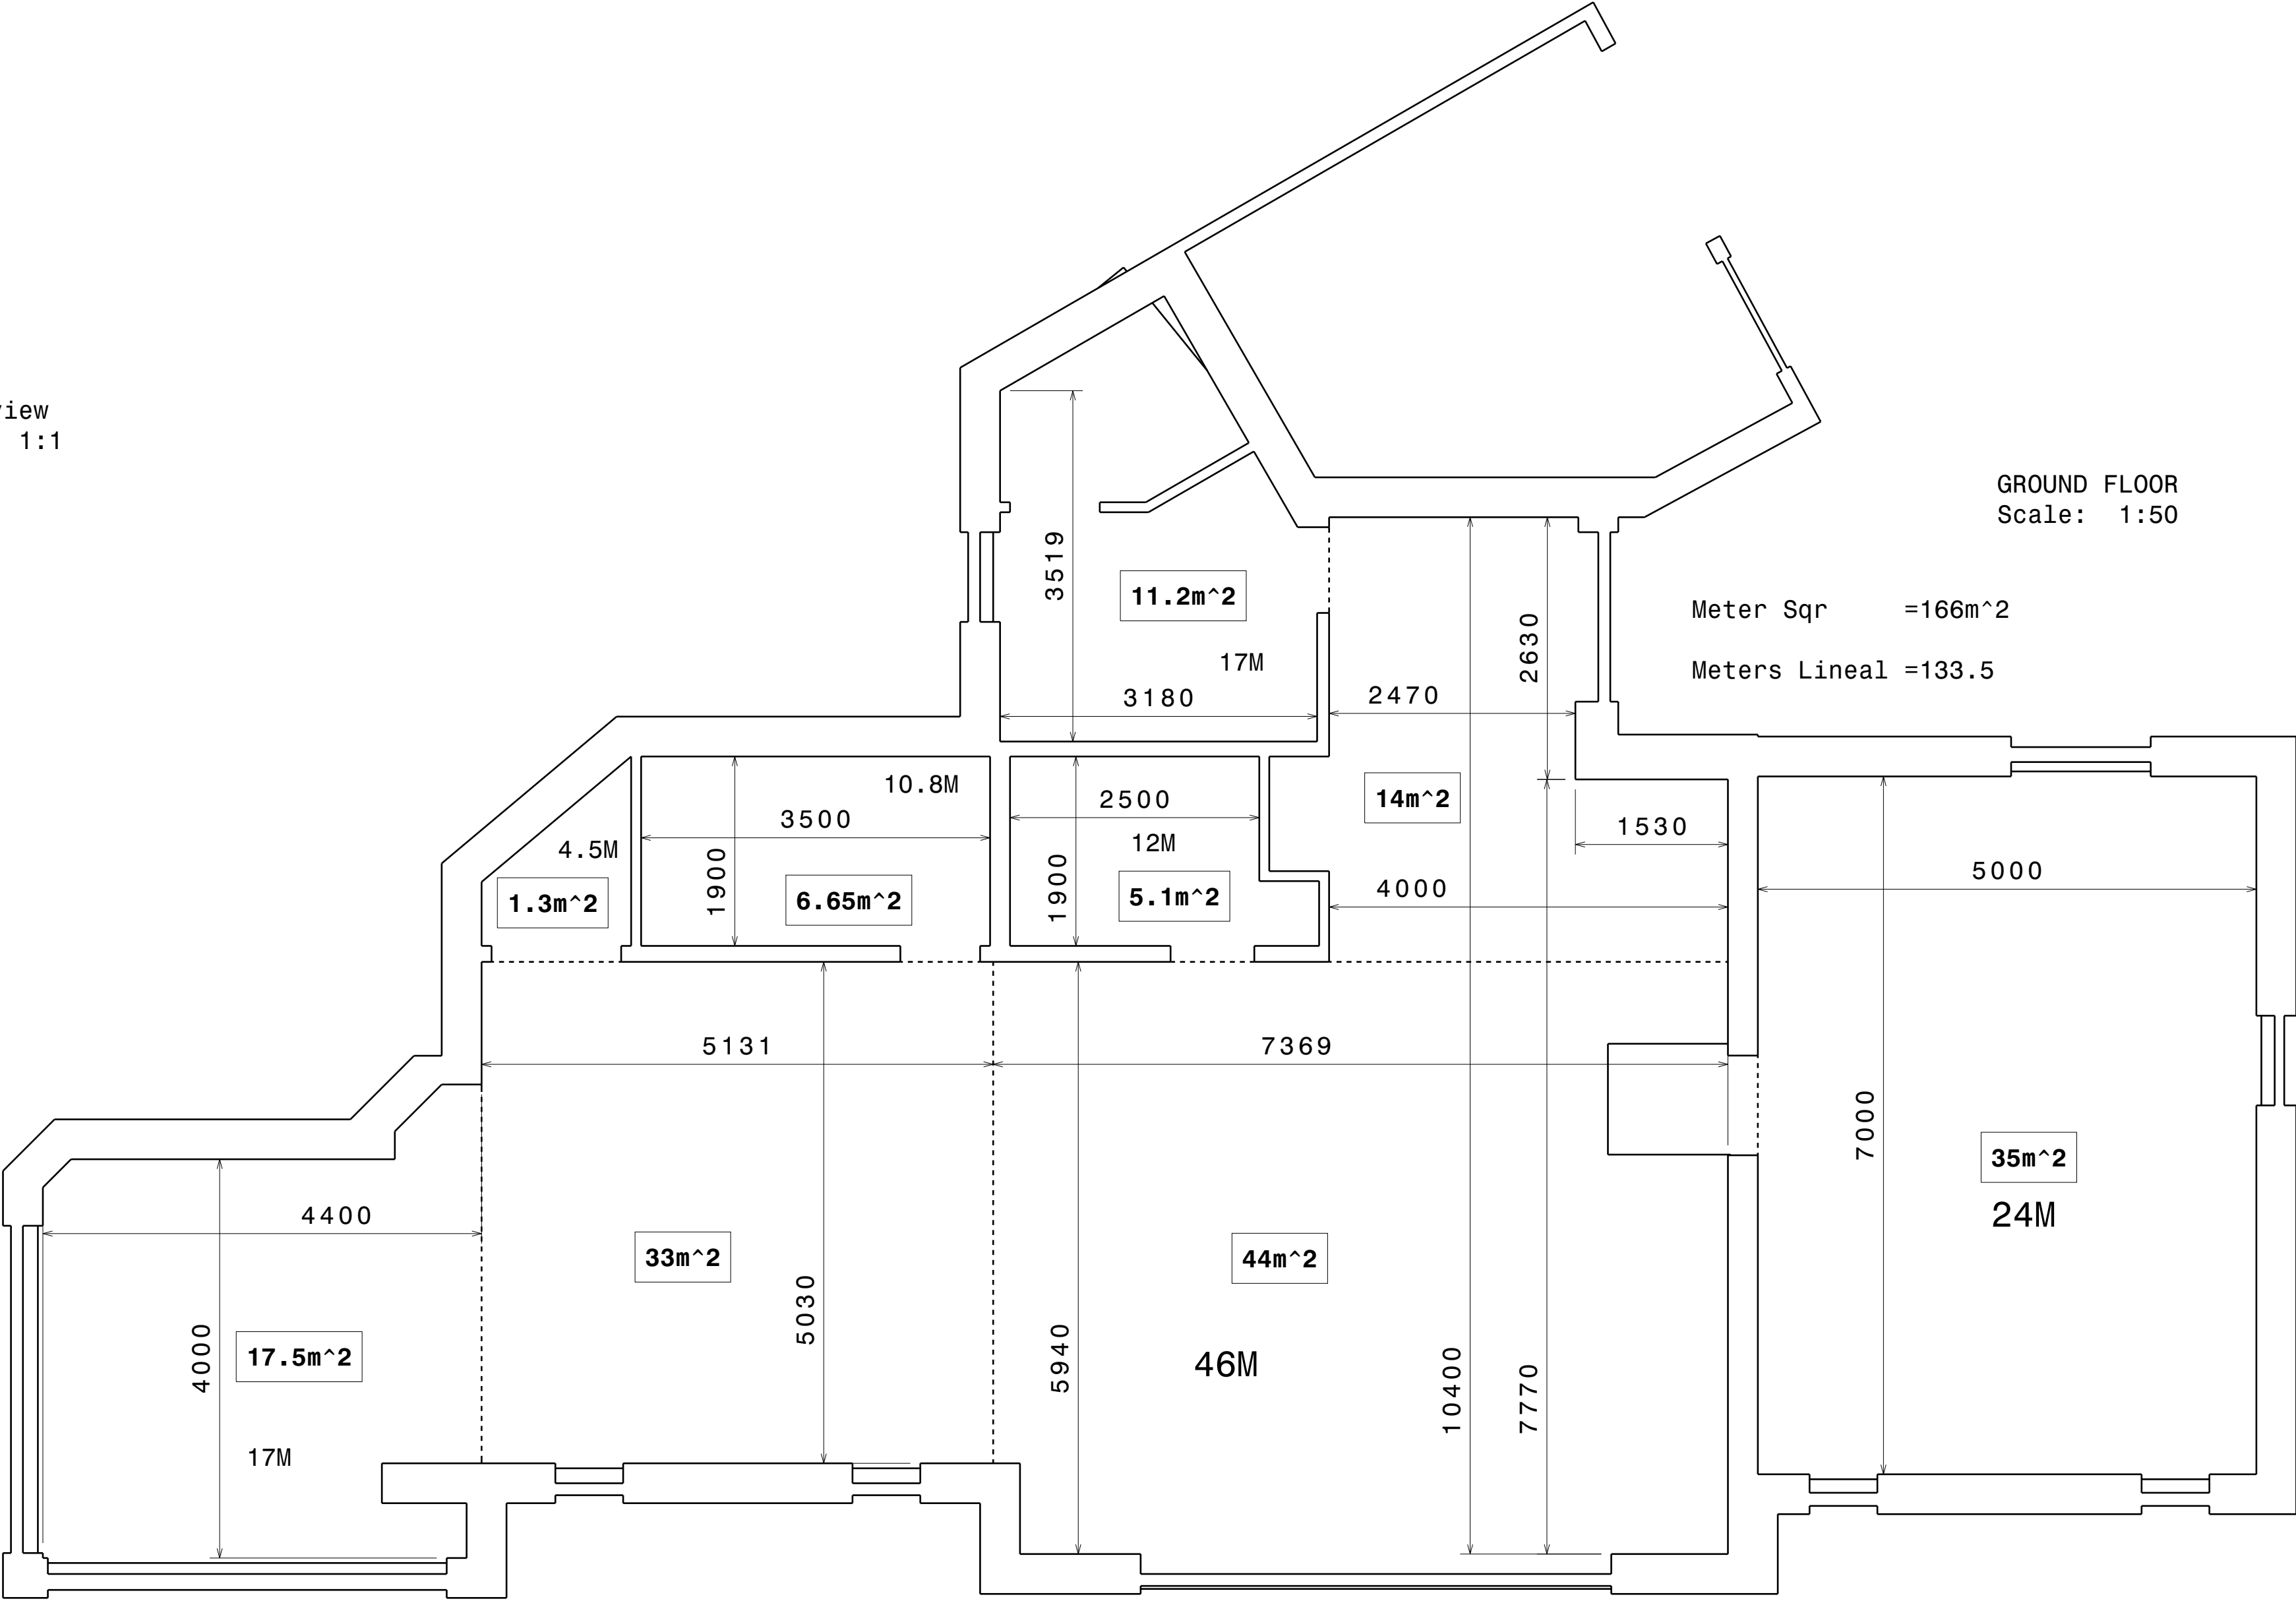

GROUND FLOOR
Scale: 1:50