


COPYRIGHT:

This drawing is the copyright of sJAM Architects and must not be copied or reproduced in part, or in whole, without the express permission of sJAM architects. Drawing to be read in conjunction with other relevant documentation

- NOTES:
1. DO NOT SCALE FOR CONSTRUCTION
 2. ALL DIMENSIONS ARE IN METERS OR MILIMETERS UNLESS NOTED OTHERWISE
 3. ALL DISCREPANCIES TO BE NOTIFIED TO THE ARCHITECT IMMEDIATELY
 4. ALL CONSTRUCTION WORK TO COMPLY WITH LOCAL AUTHORITY CODES AND BUILDING REGULATIONS, BRITISH STANDARDS AND OTHER REGULATIONS APPLICABLE TO BOTH DESIGN AND EXECUTION OF THE WORK.

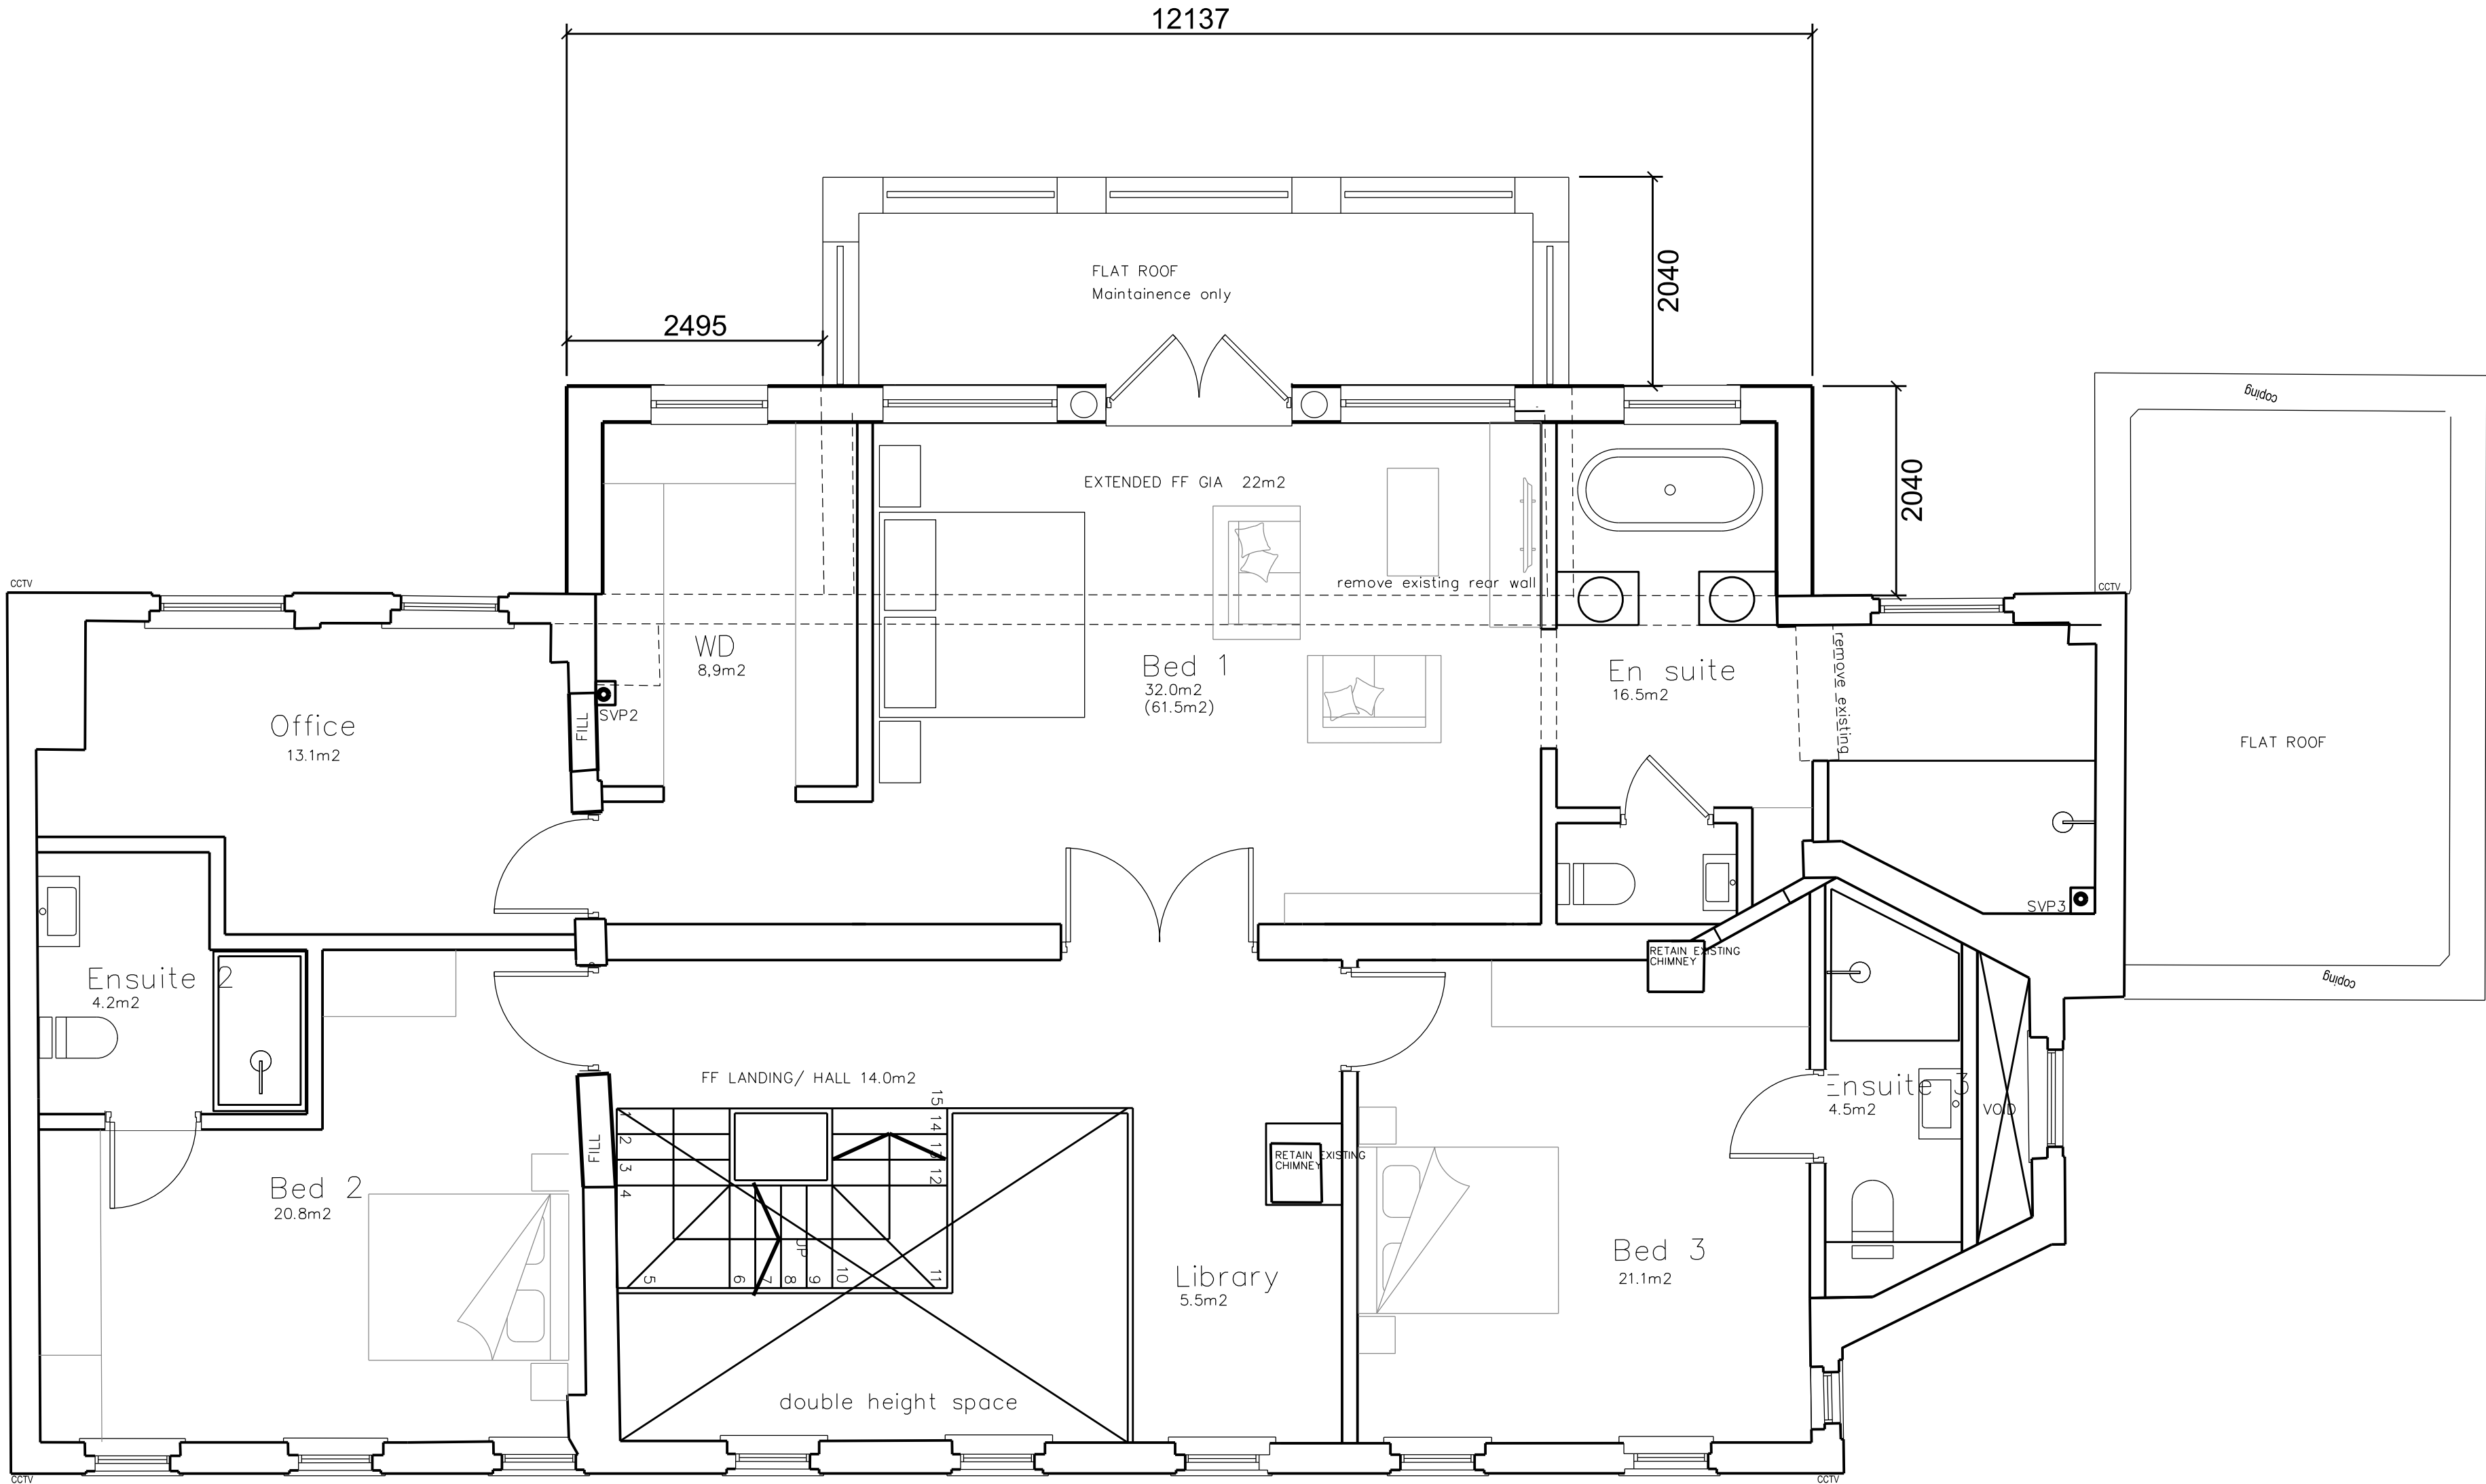

DRAWING STATUS

DETAILED DESIGN

P3	23.06.24	AMMENDED TO SUIT CLIENT'S COMMENTS		NC
P2	19.06.24	MASTER BEDROOM AMENDED		NC
P1	11.06.24	FIRST ISSUE WITH CLIENT CHANGES POST PLANNING		NC
rv.	date	comment	by	ch

ISSUE RECORD

PROJECT:
8 NEVILLE DRIVE
LONDON N2 0QR

TITLE:
LEVEL 1- PROPOSED FIRST FLOOR
GENERAL LAYOUT

SJAM-A-DR-2015
DRAWING No:

P3
REVISION:

CLIENT Mr DAN & Ms SELINA EGERTON
8 NEVILLE DRIVE,
LONDON N2 0QR

P156
JOB
REFERENCE

1:50		A1
1:100		A3
SCALE		PAPER SIZE

NC
DRAWN

sJAM Architects Ltd
Steve Mills, Director
m 078 7706 7034
www.sjamarchitects.com
steve@sJAMarchitects.com
@sjamarchitects

