



ground floor plan

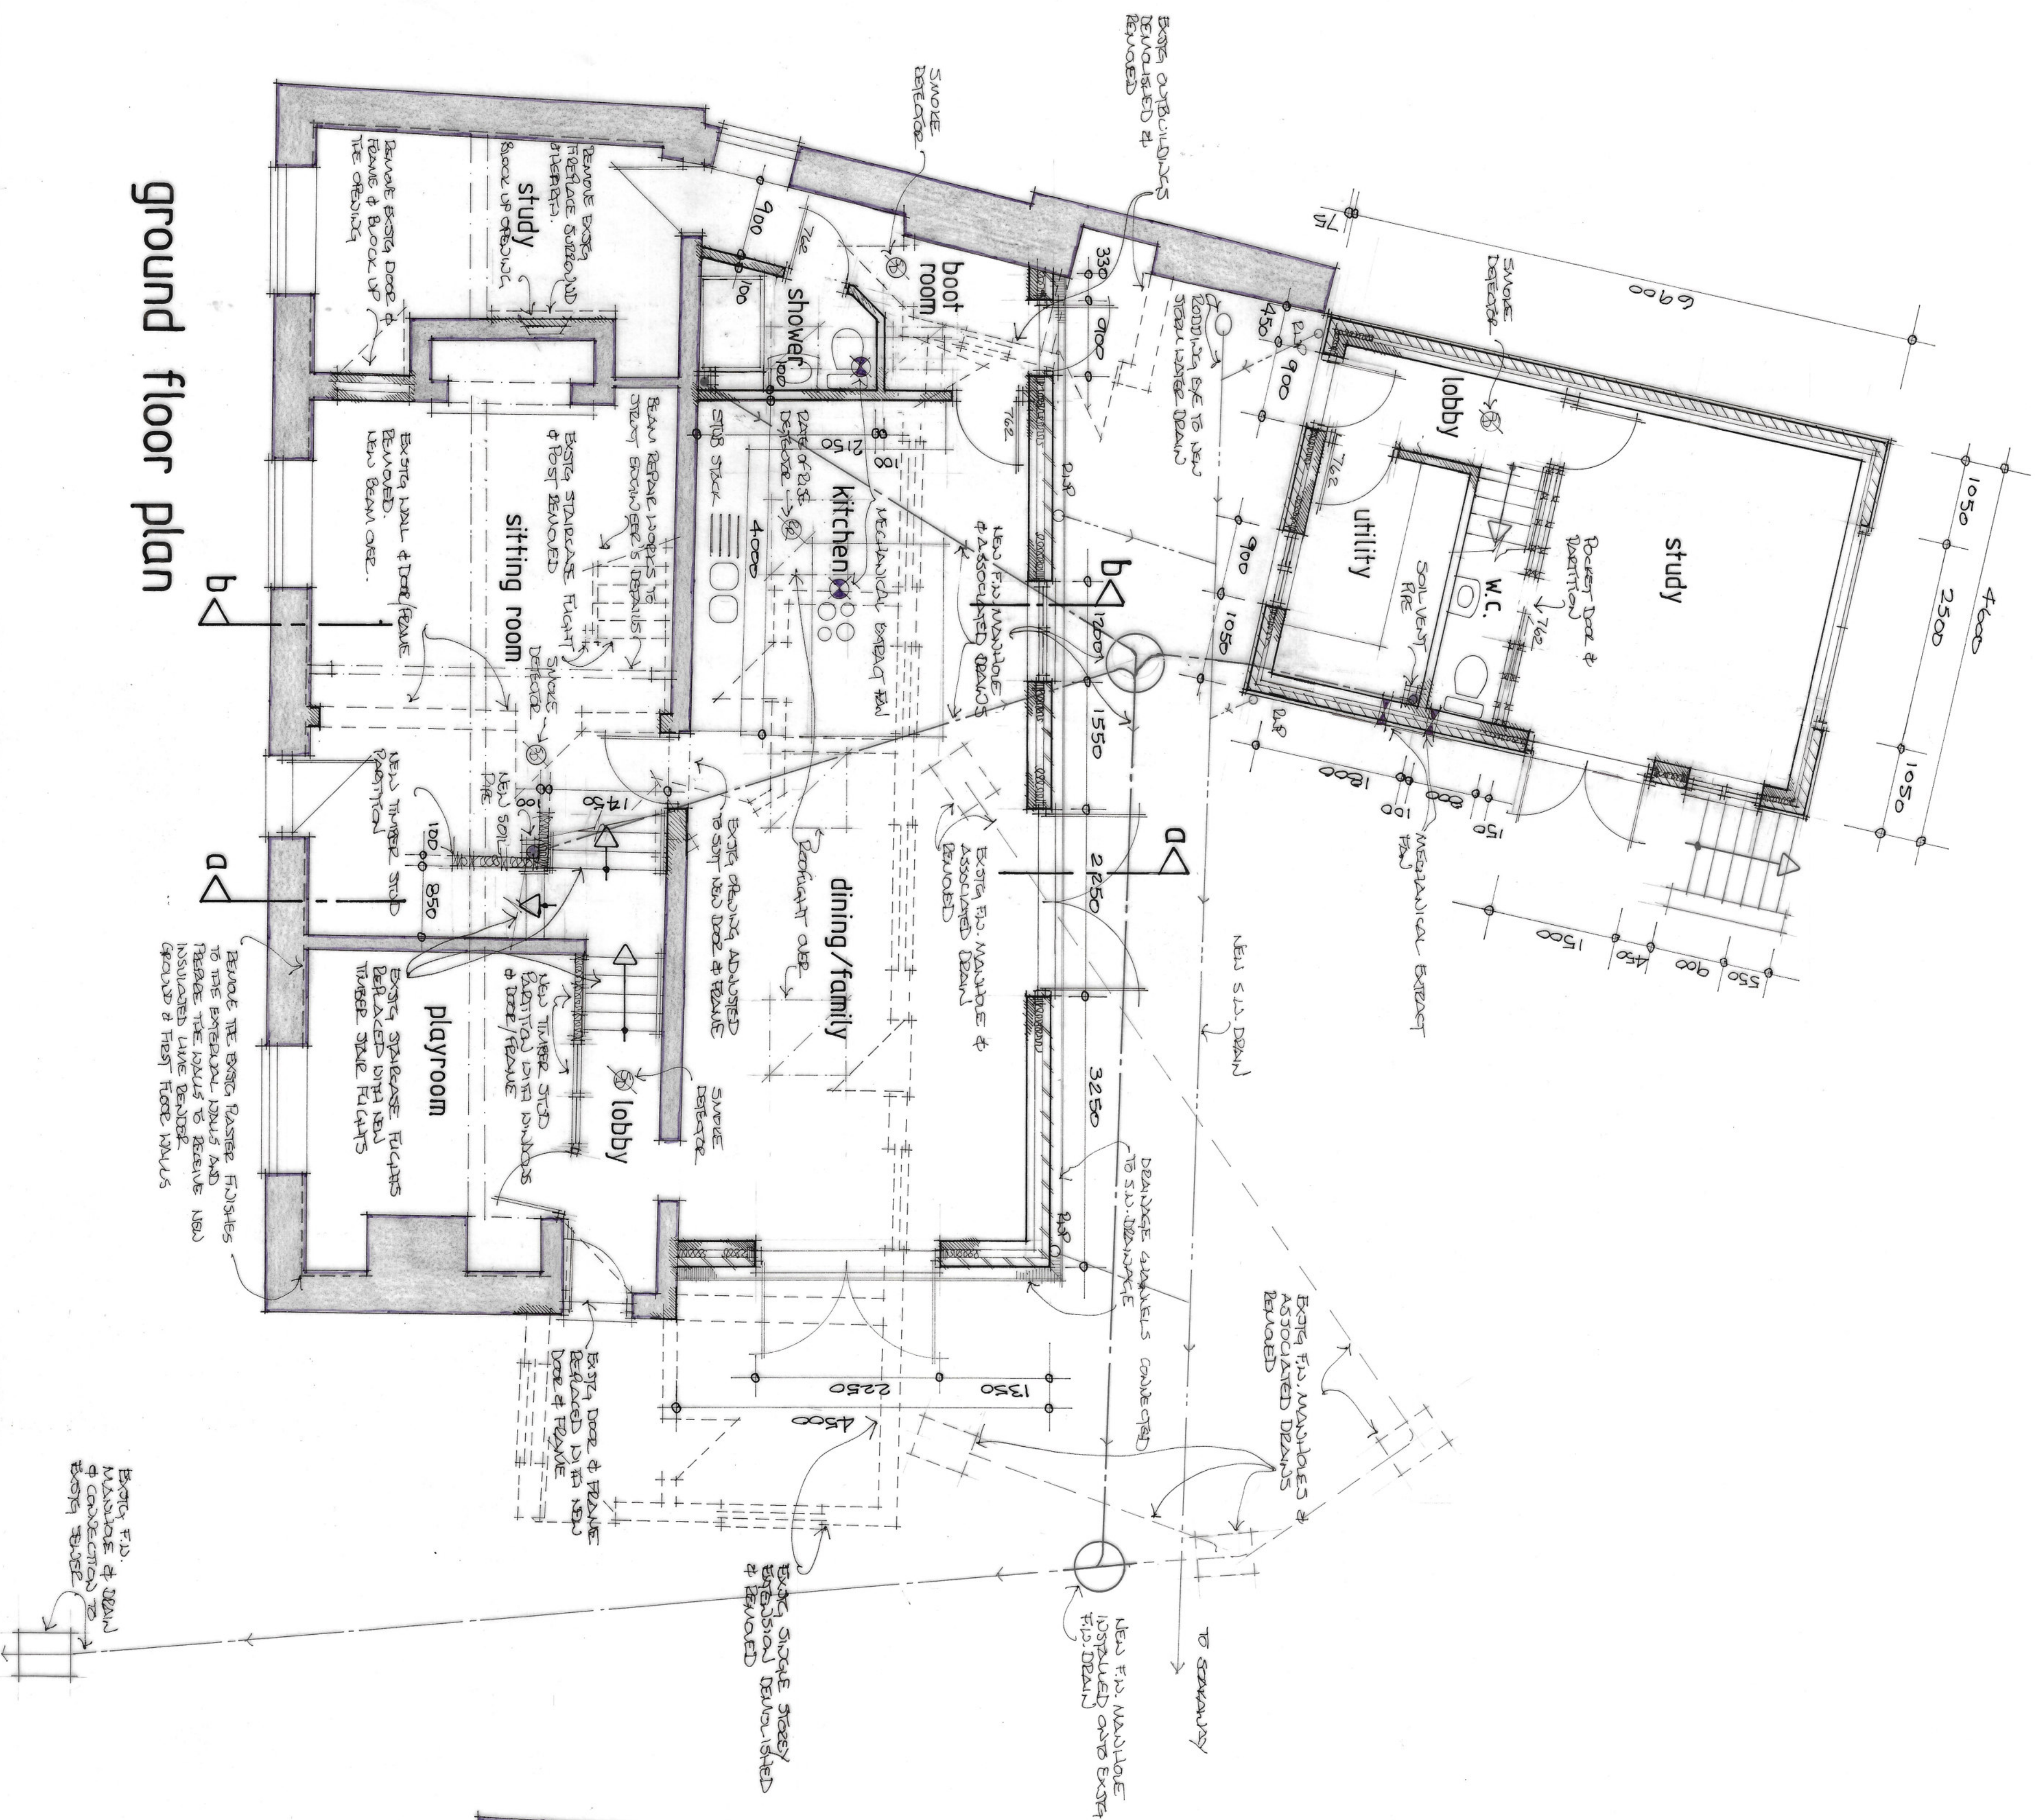

first floor plan

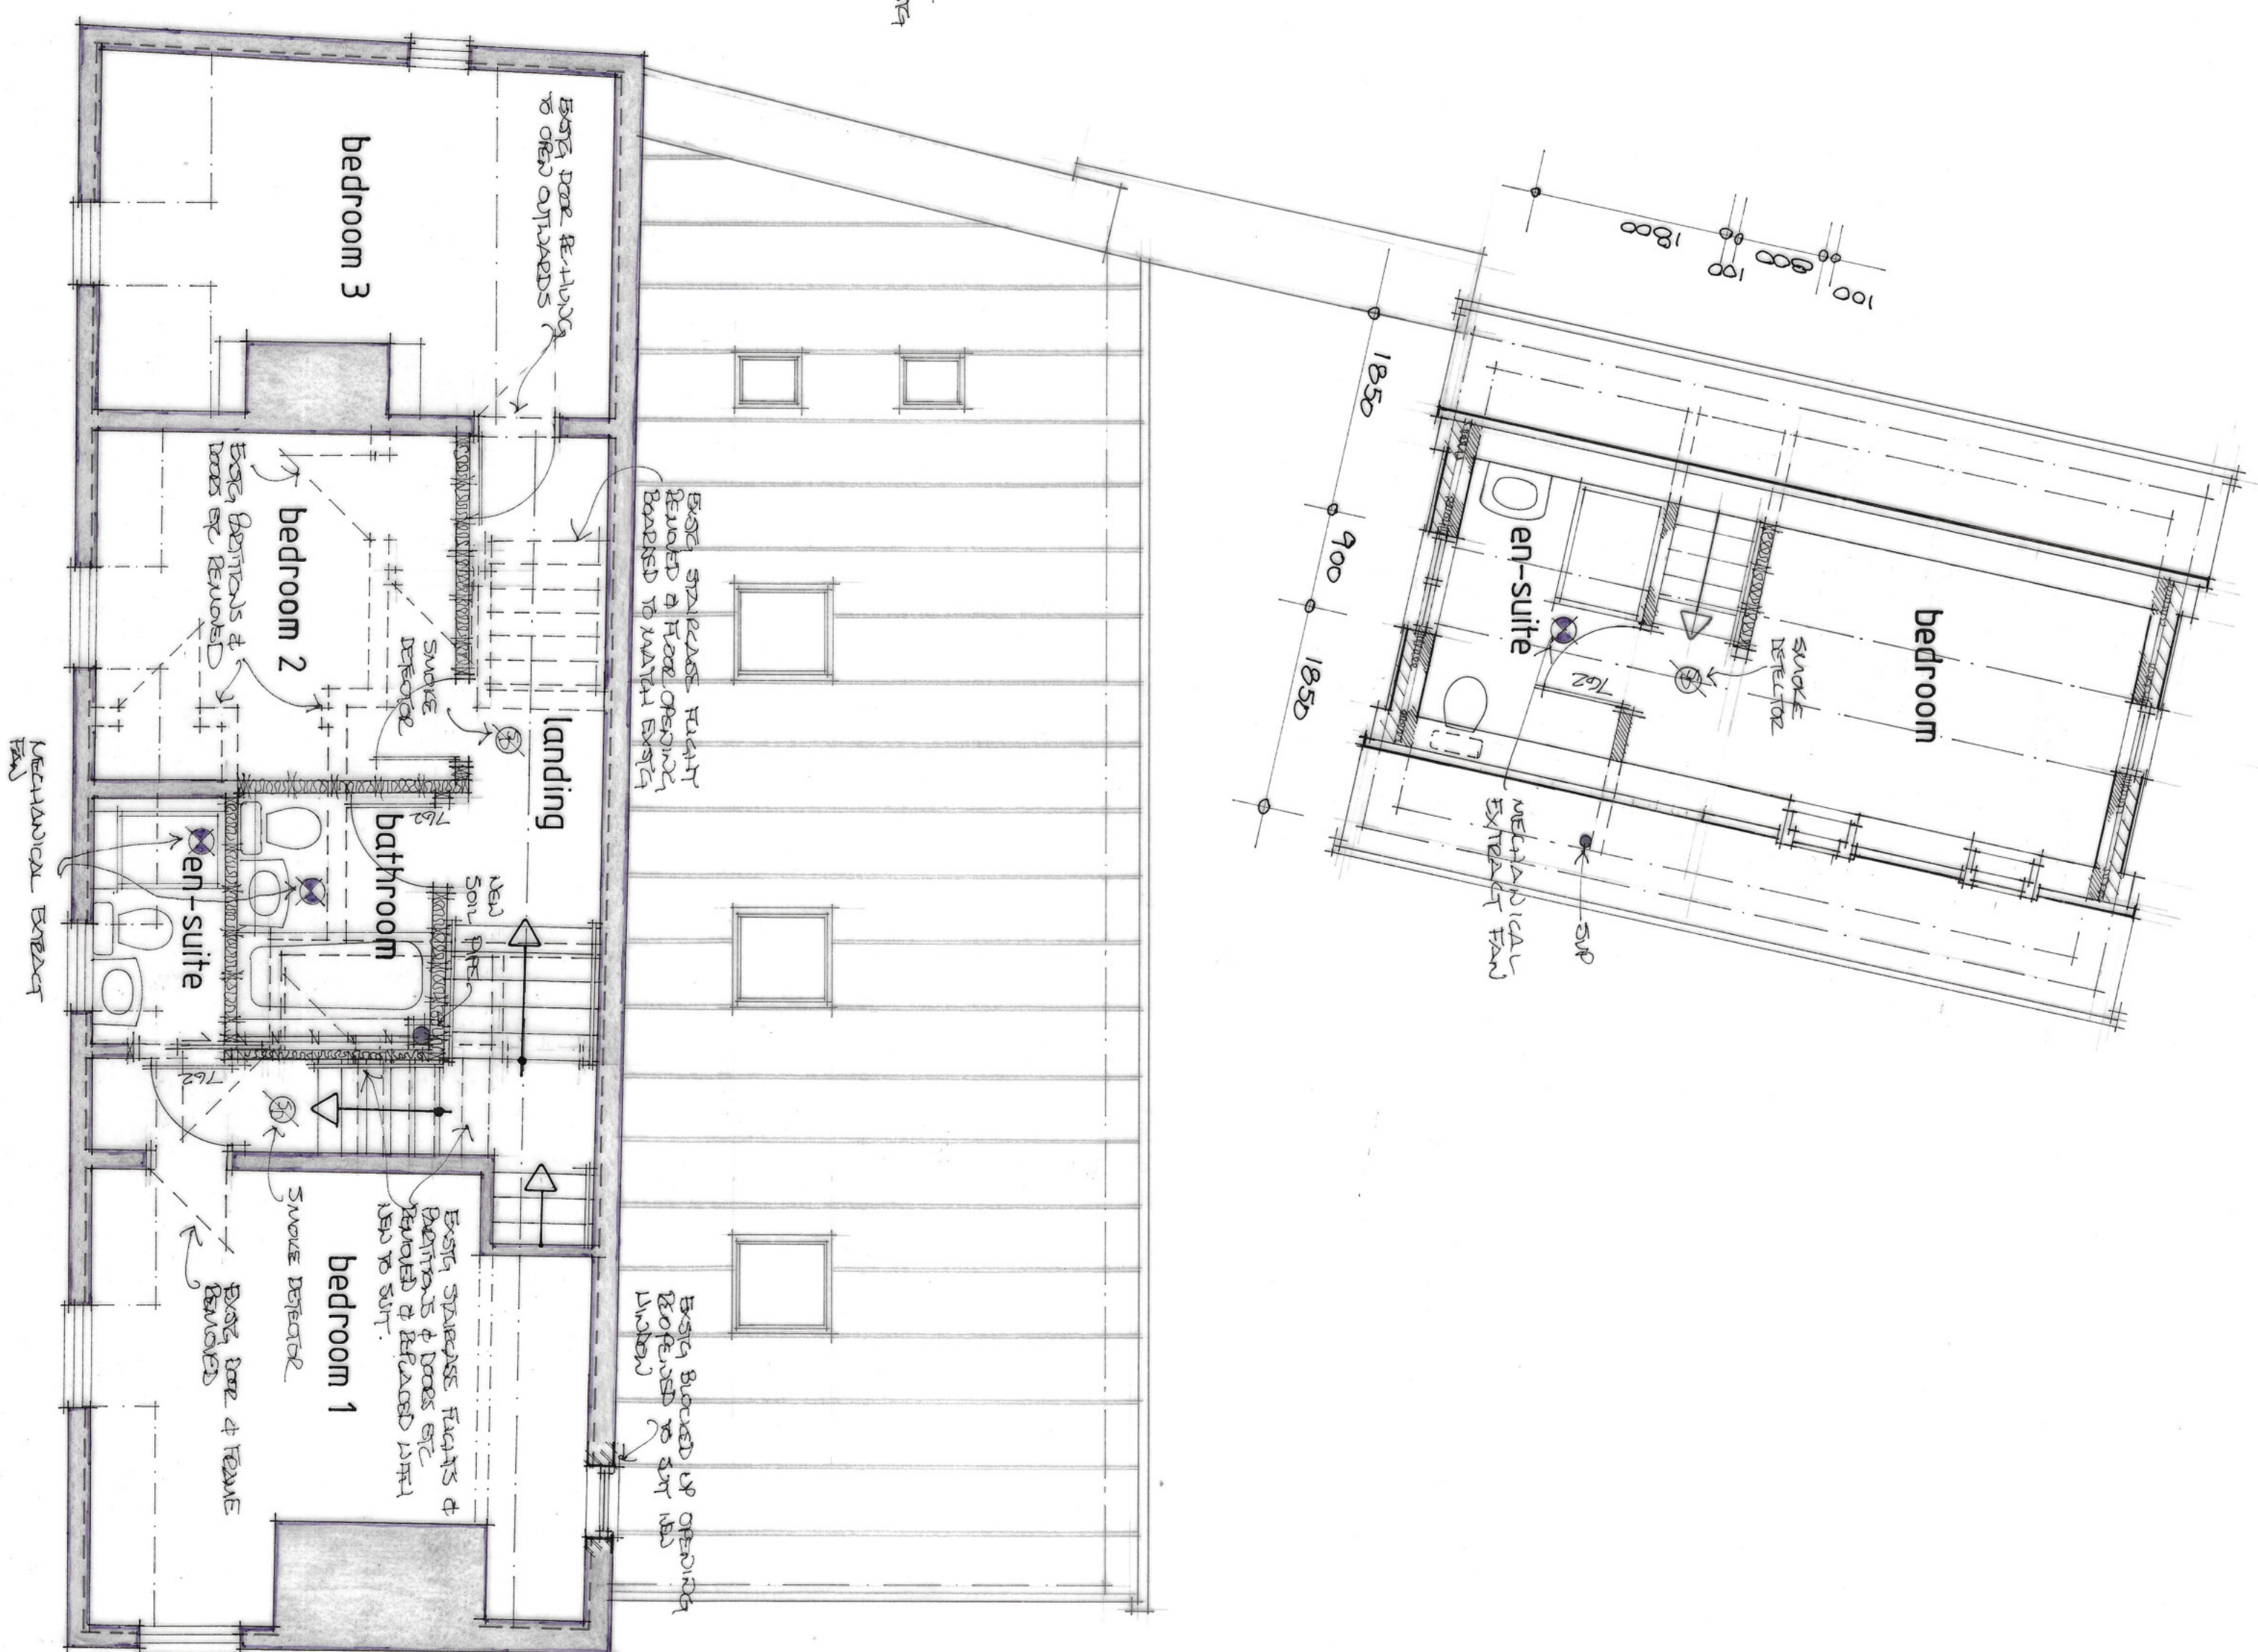

PROPOSED EXTENSION & ANNEXE - PRESTON COTTAGE, LONGPARISH

1:50 at A1

Floor Plans
MATHEWSON WATERS ARCHITECTS
 The Old Surgery
 Crowle Road, Lambourn
 Berkshire, RG17 8NR
 enquiries@mw-architects.co.uk
 01488 73131
 1949-201
 RIBA
 Chartered Practice