


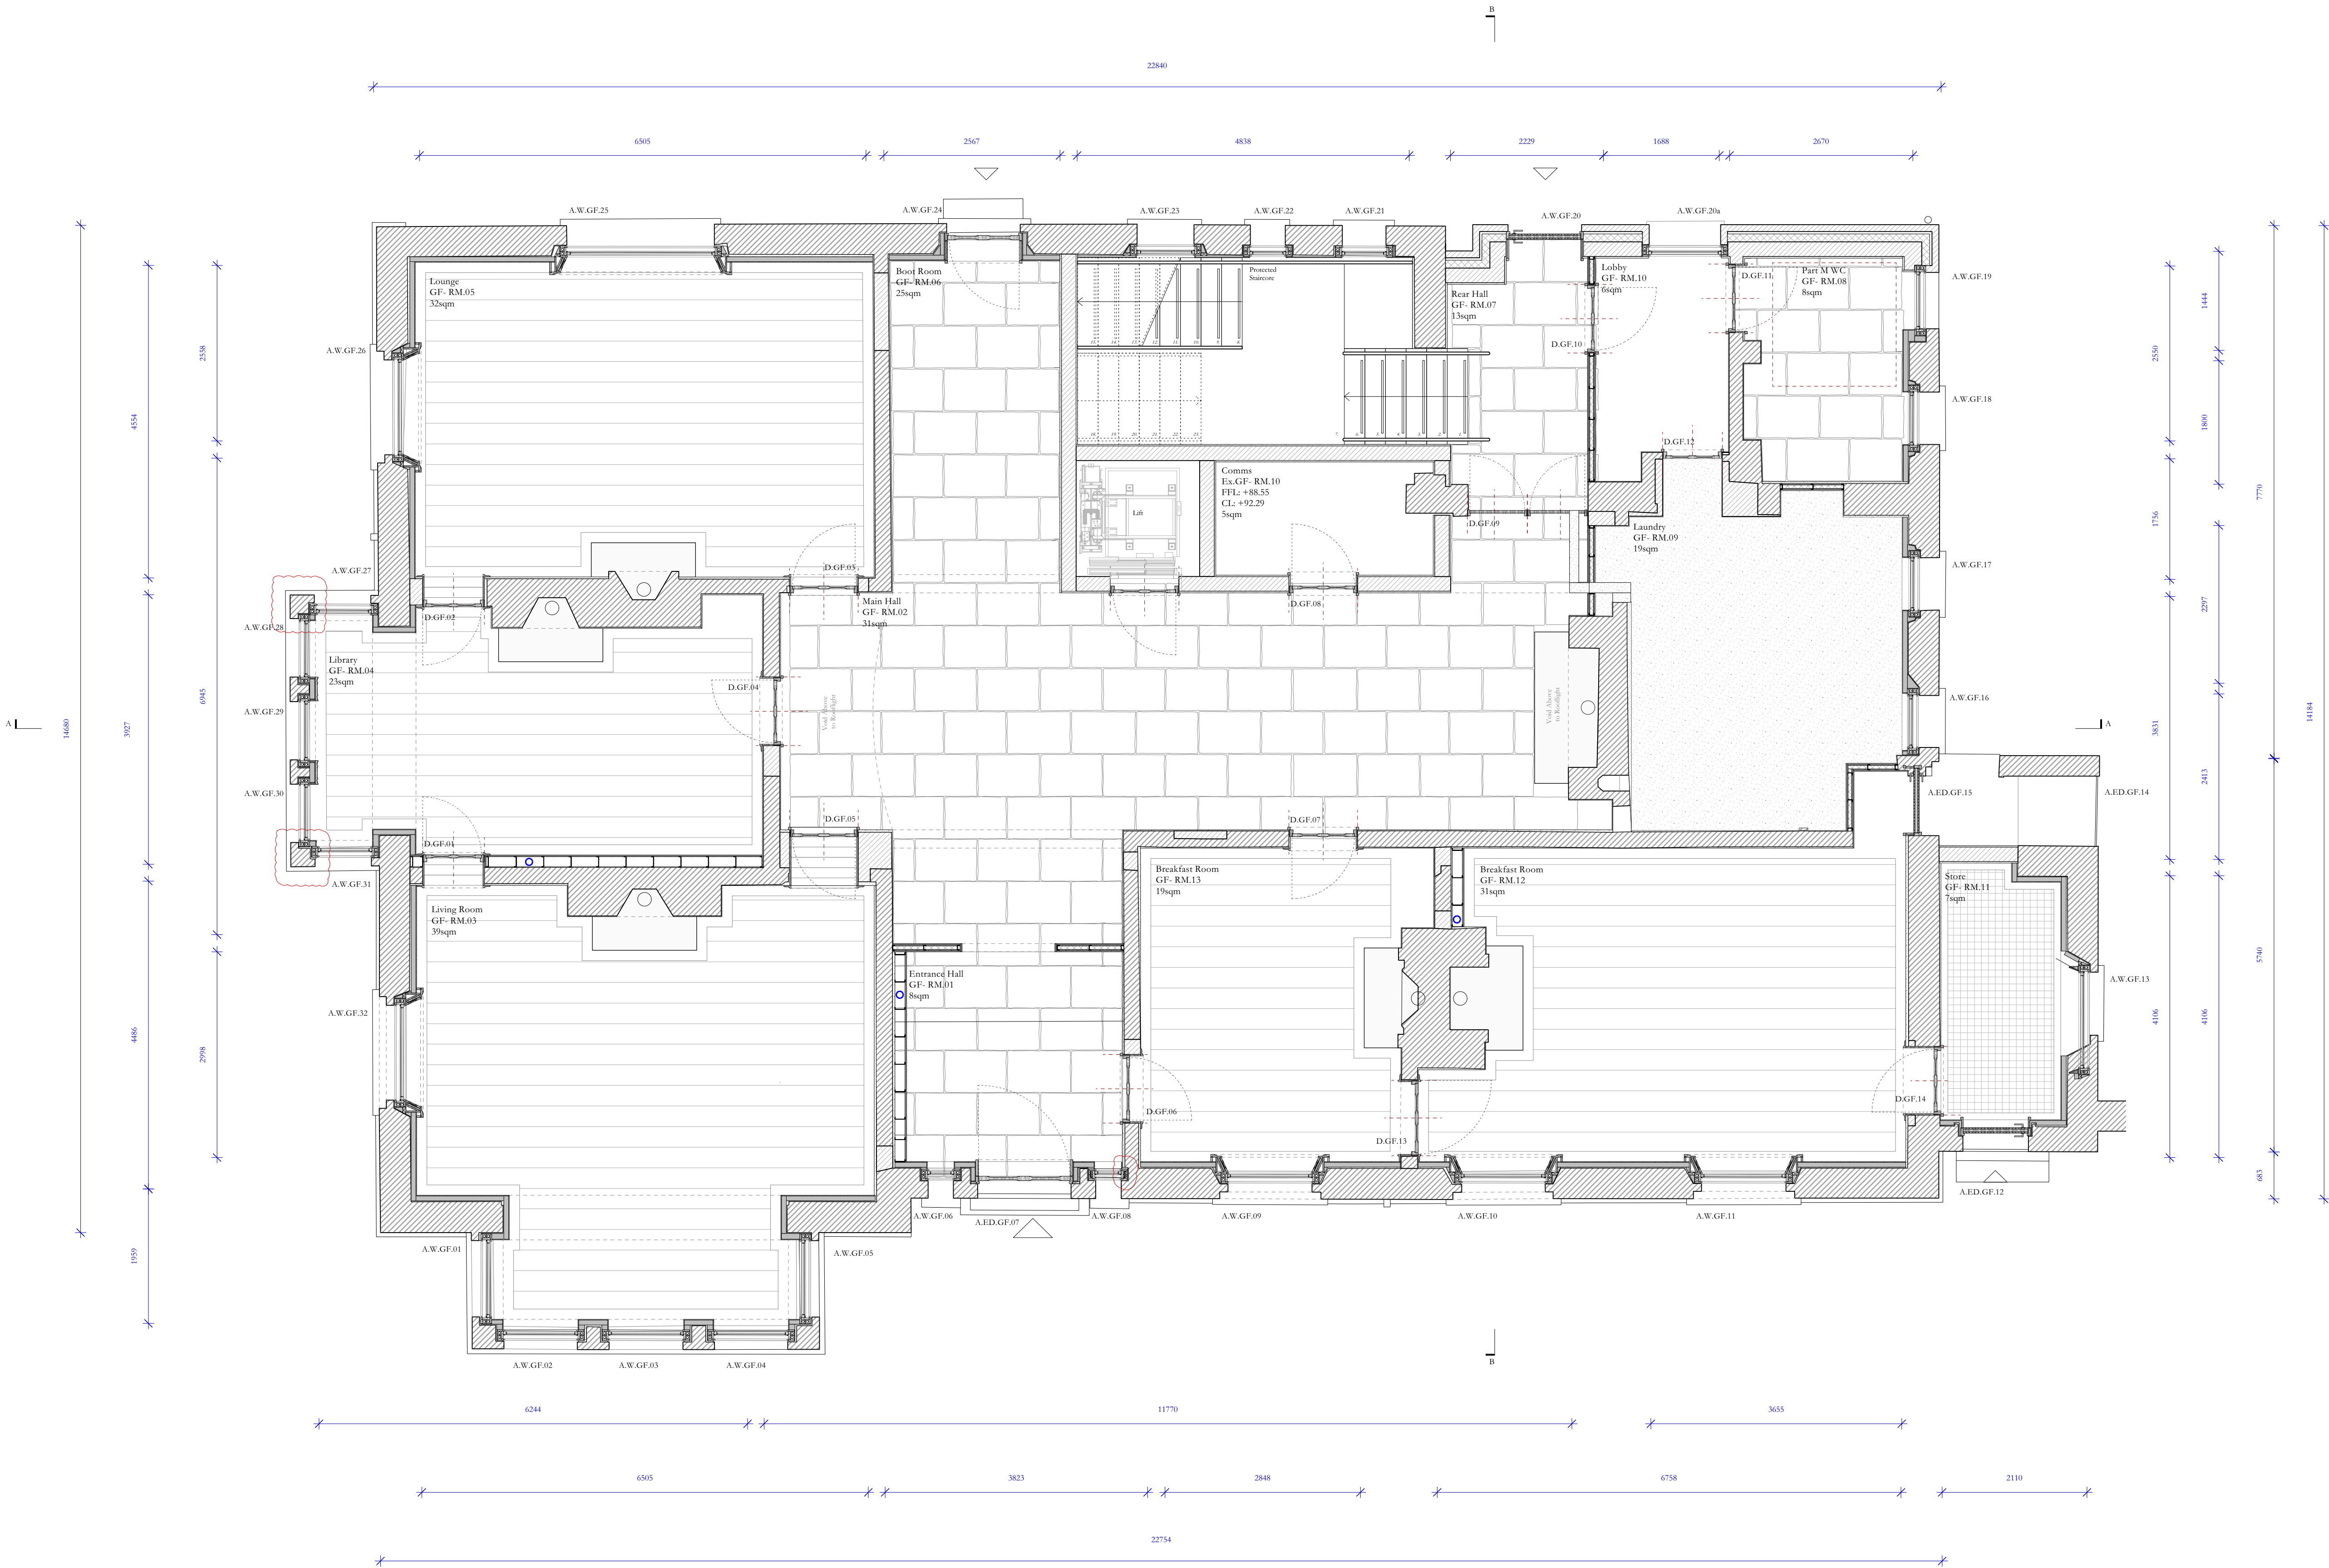

1 101-A Ground Floor Plan 1:50

