
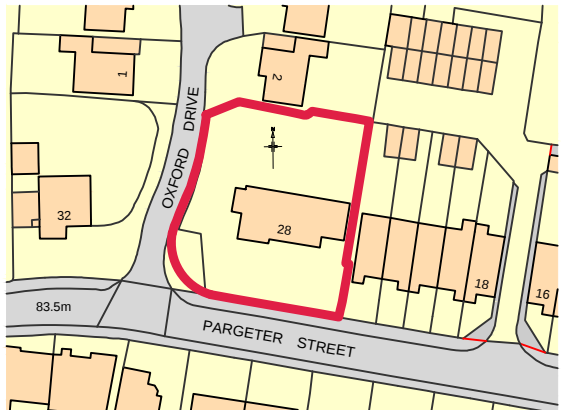


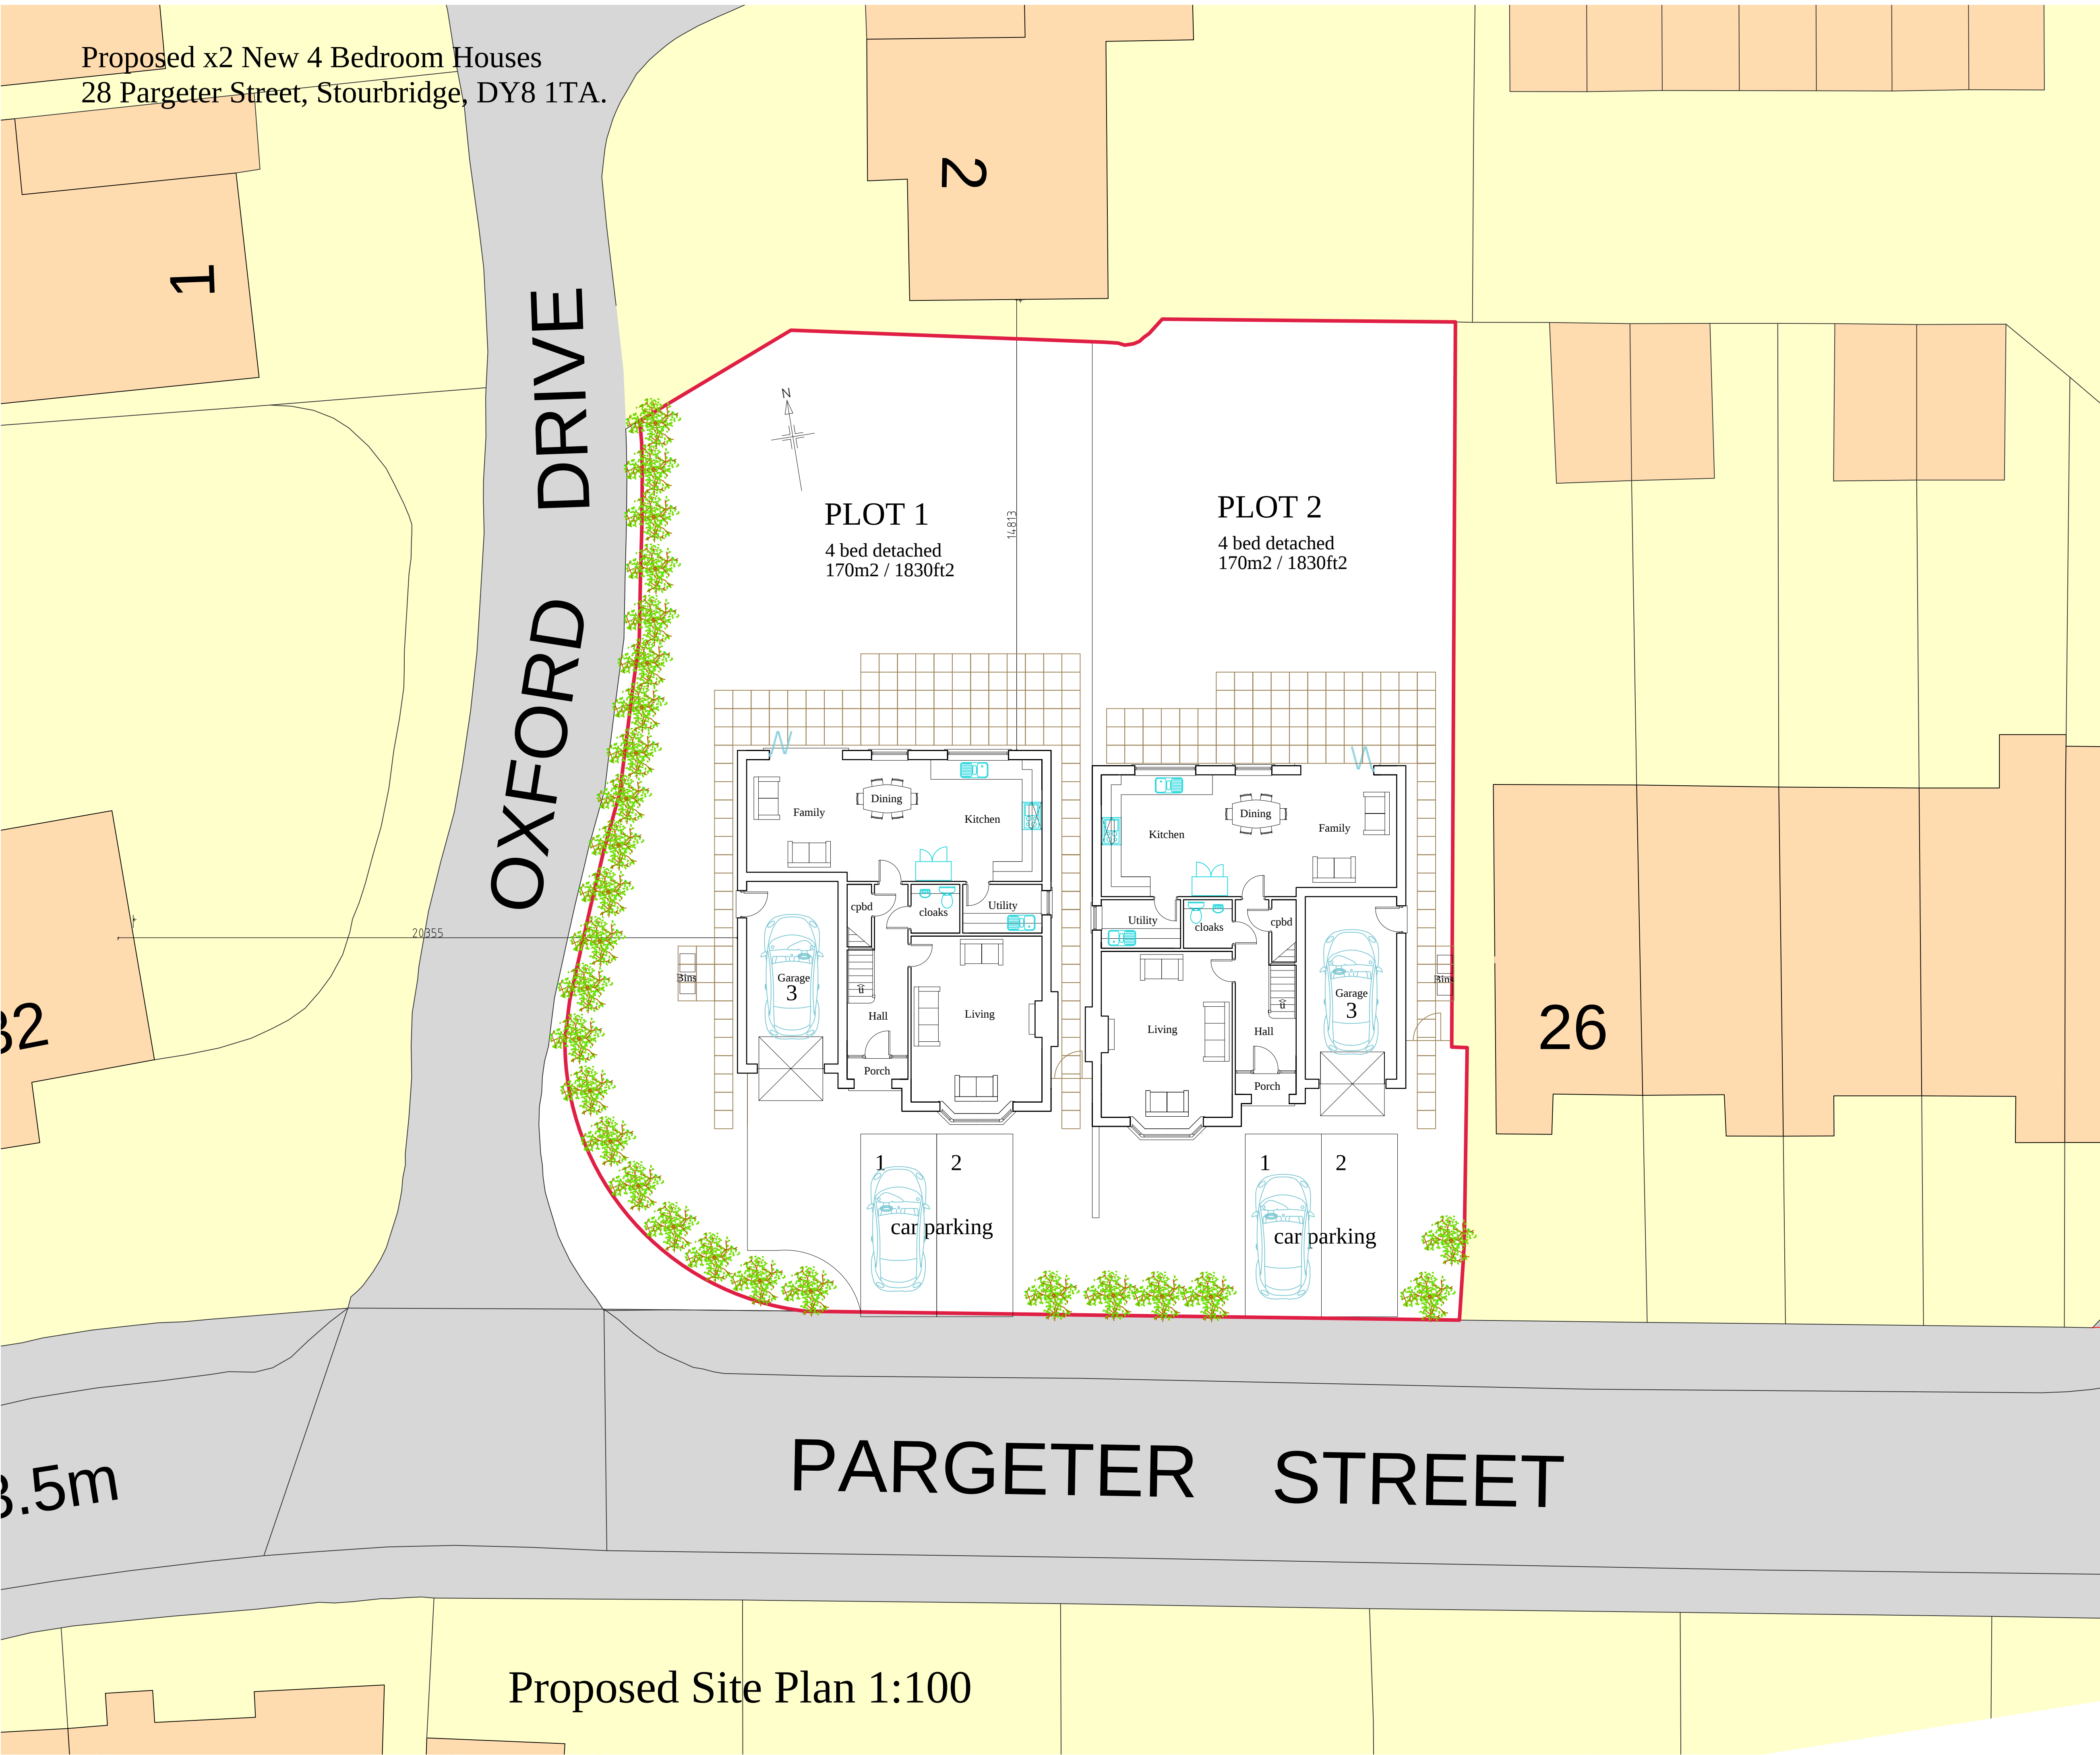

Location Plan 1:1250

TITLE:		Proposed x2 New 4 Bedroom Houses 28 Pargeter Street Stourbridge West Midlands DY8 1AU
DRAWING NO.	28PS/11	REV: E
DATE:	November 2019	
SCALE:	1:100 & 1:1250	