


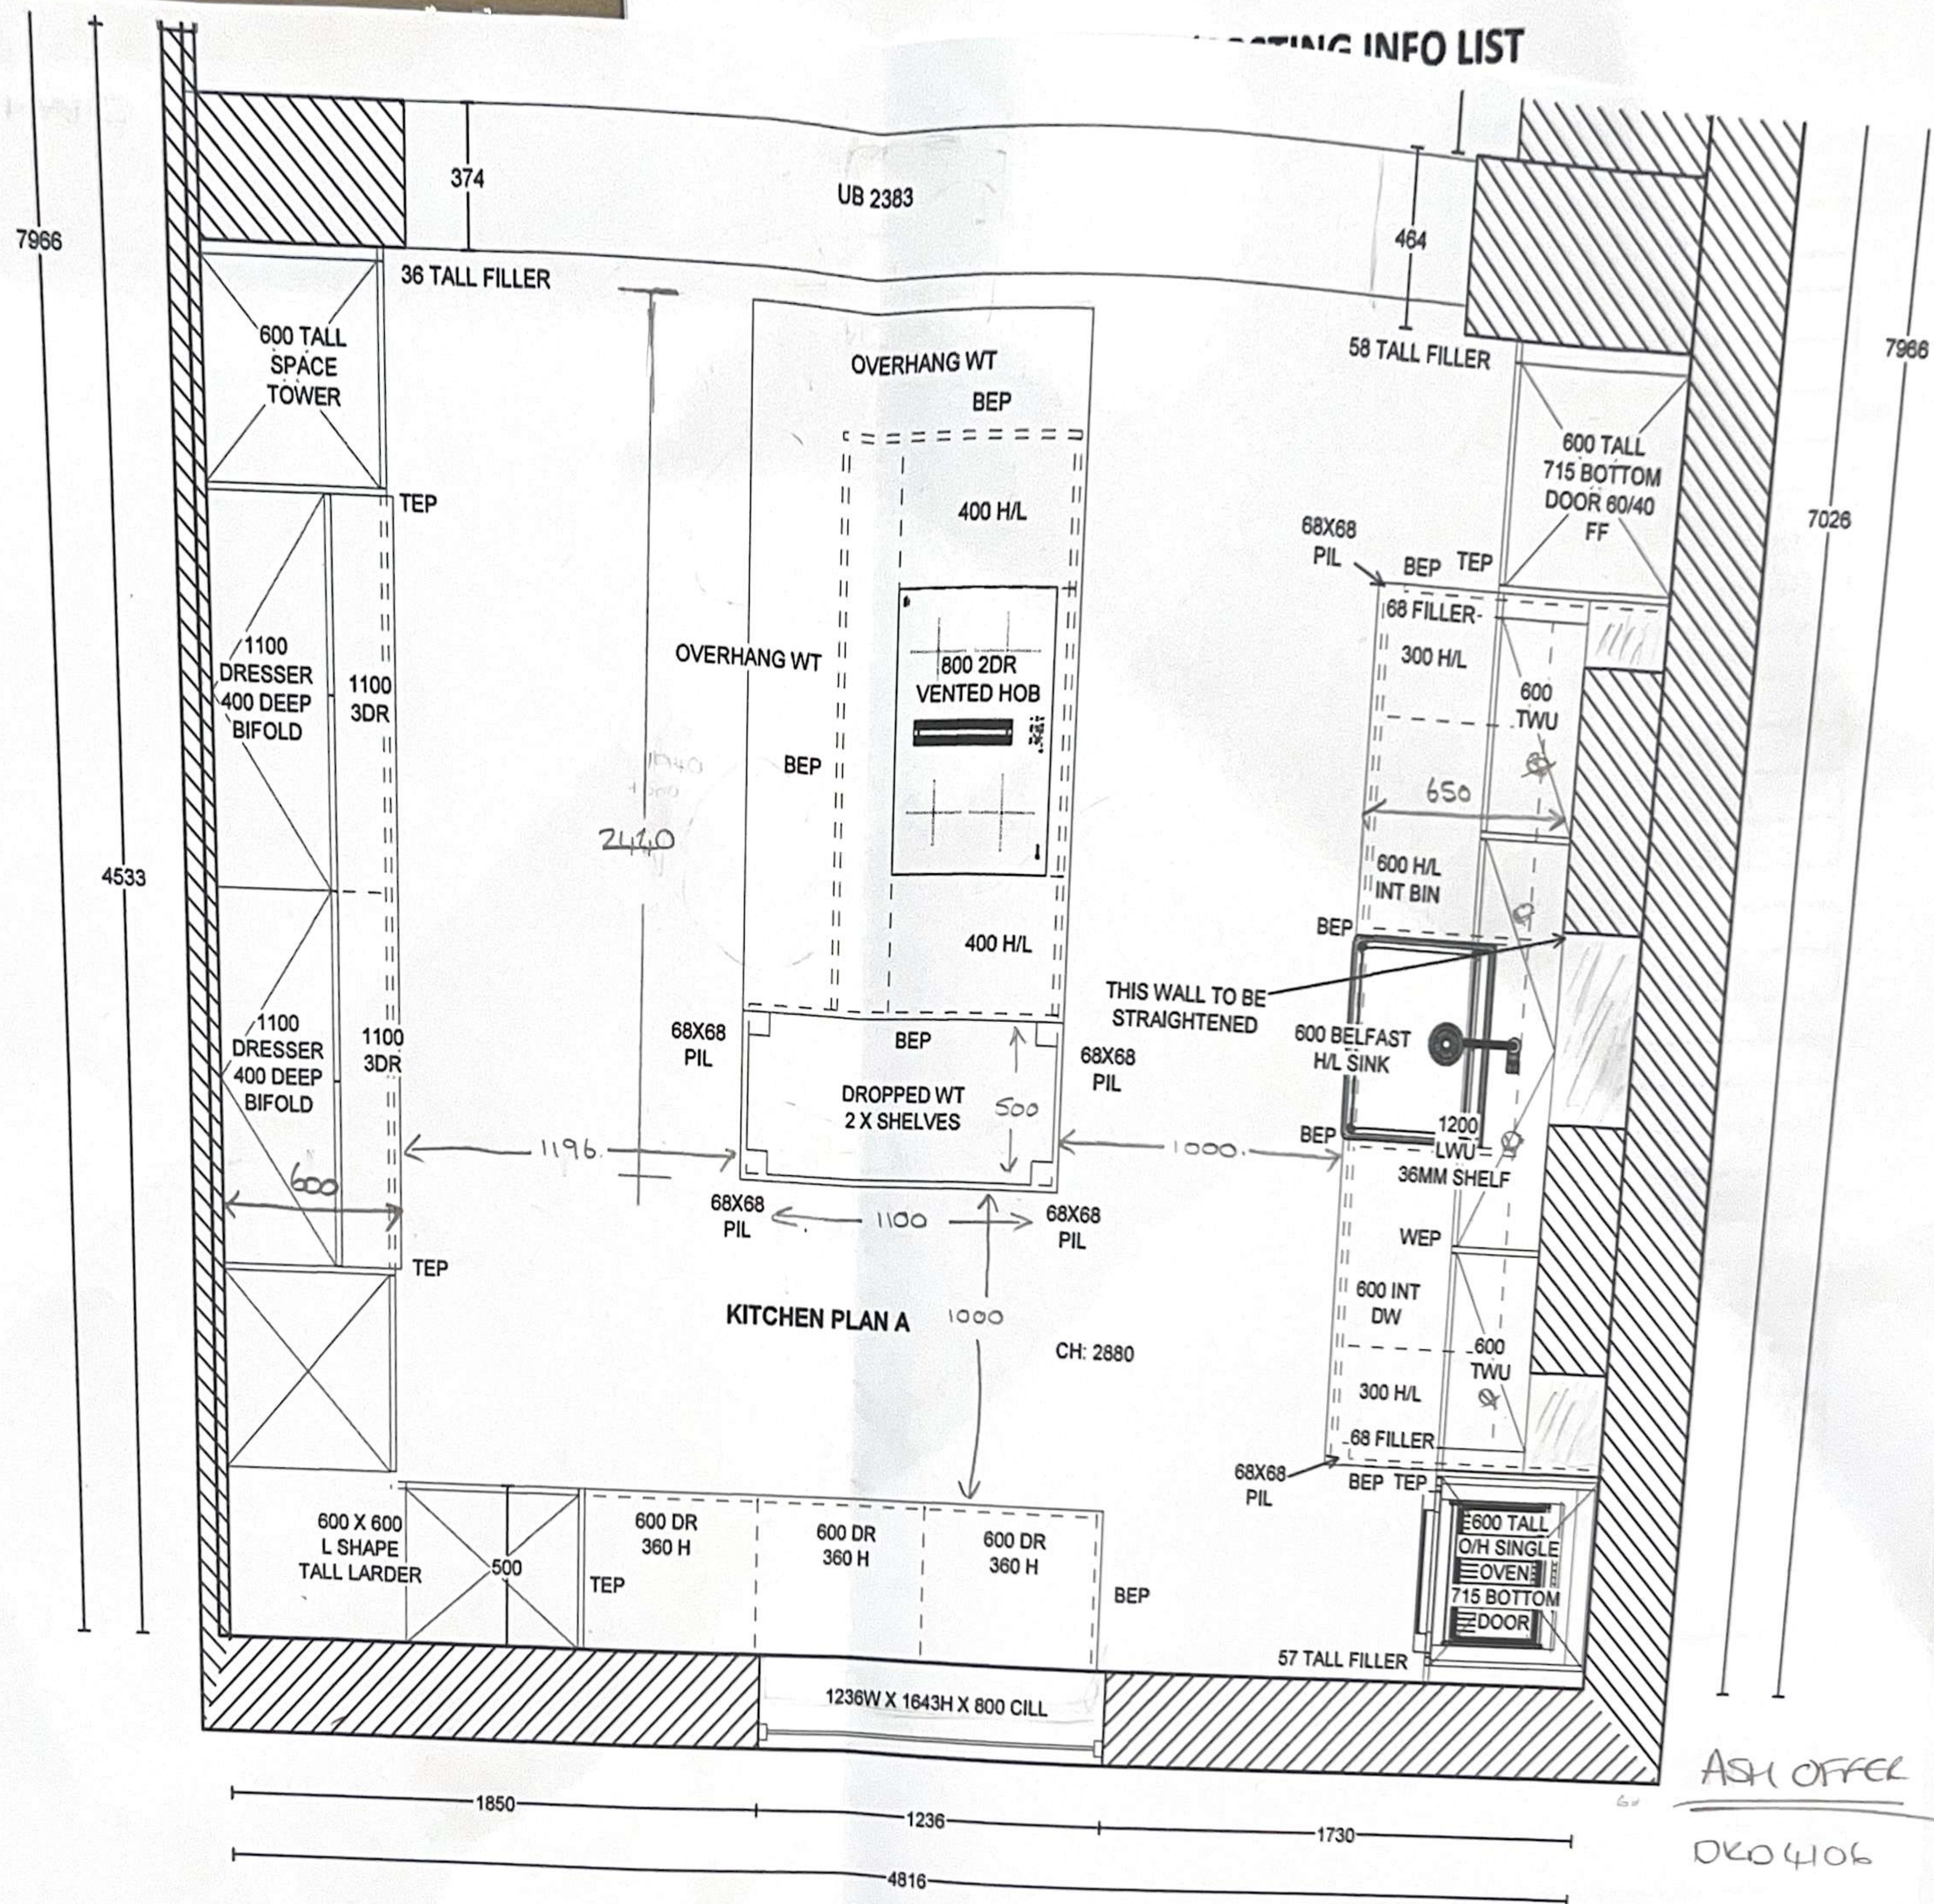

Blank Dealer	Client: Mr DKD	Range: Multiwood Kitchens	View: Plan
	Phone:	Door Style: Aconbury	Scale: 1:20
	Design: RIDPATH PLAN A	Handle:	Date: 17/10/24
			Page: 1