


DISCLAIMER:
Note: Details of the tubing bend radius have been simplified for clarity. Consult tubing manufacturer for specific bend radius recommendations.

4 ZONE MANIFOLD HERE

Manifolds			
Name	ManifoldType	# Circuits	Tubing Size
Manifold 1 (2x Extra Ports)	None Selected	2	16mm

Circuit Information			
Number	Length [m]	Tube Size	Manifold
A-1	81.0	16mm	Manifold 1 (2x Extra Ports)
A-2	44.5	16mm	Manifold 1 (2x Extra Ports)

Rooms		
Name	Area [m²]	Heating Zone
Room 2	11.7	101
Room 3	12.9	101

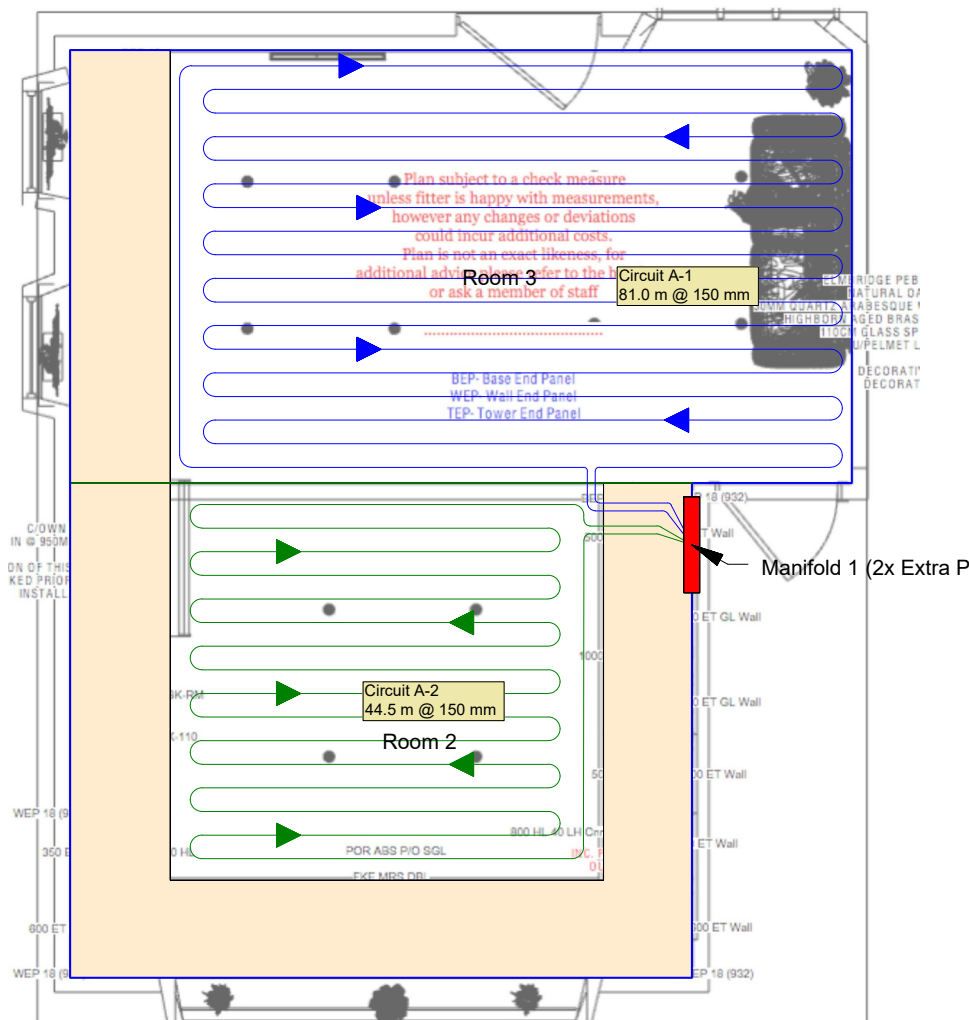

PROJECT:
NIMAC

CUSTOMER:

PROJECT NO.:

SCALE:
1/4"=1'

DRAWING NAME:
P1 (Ground Floor)

DRAWN BY:

DATE:
2/7/2025

REVISIONS

No	Desc	Date

PAGE NO.

1

