


Measurement plan

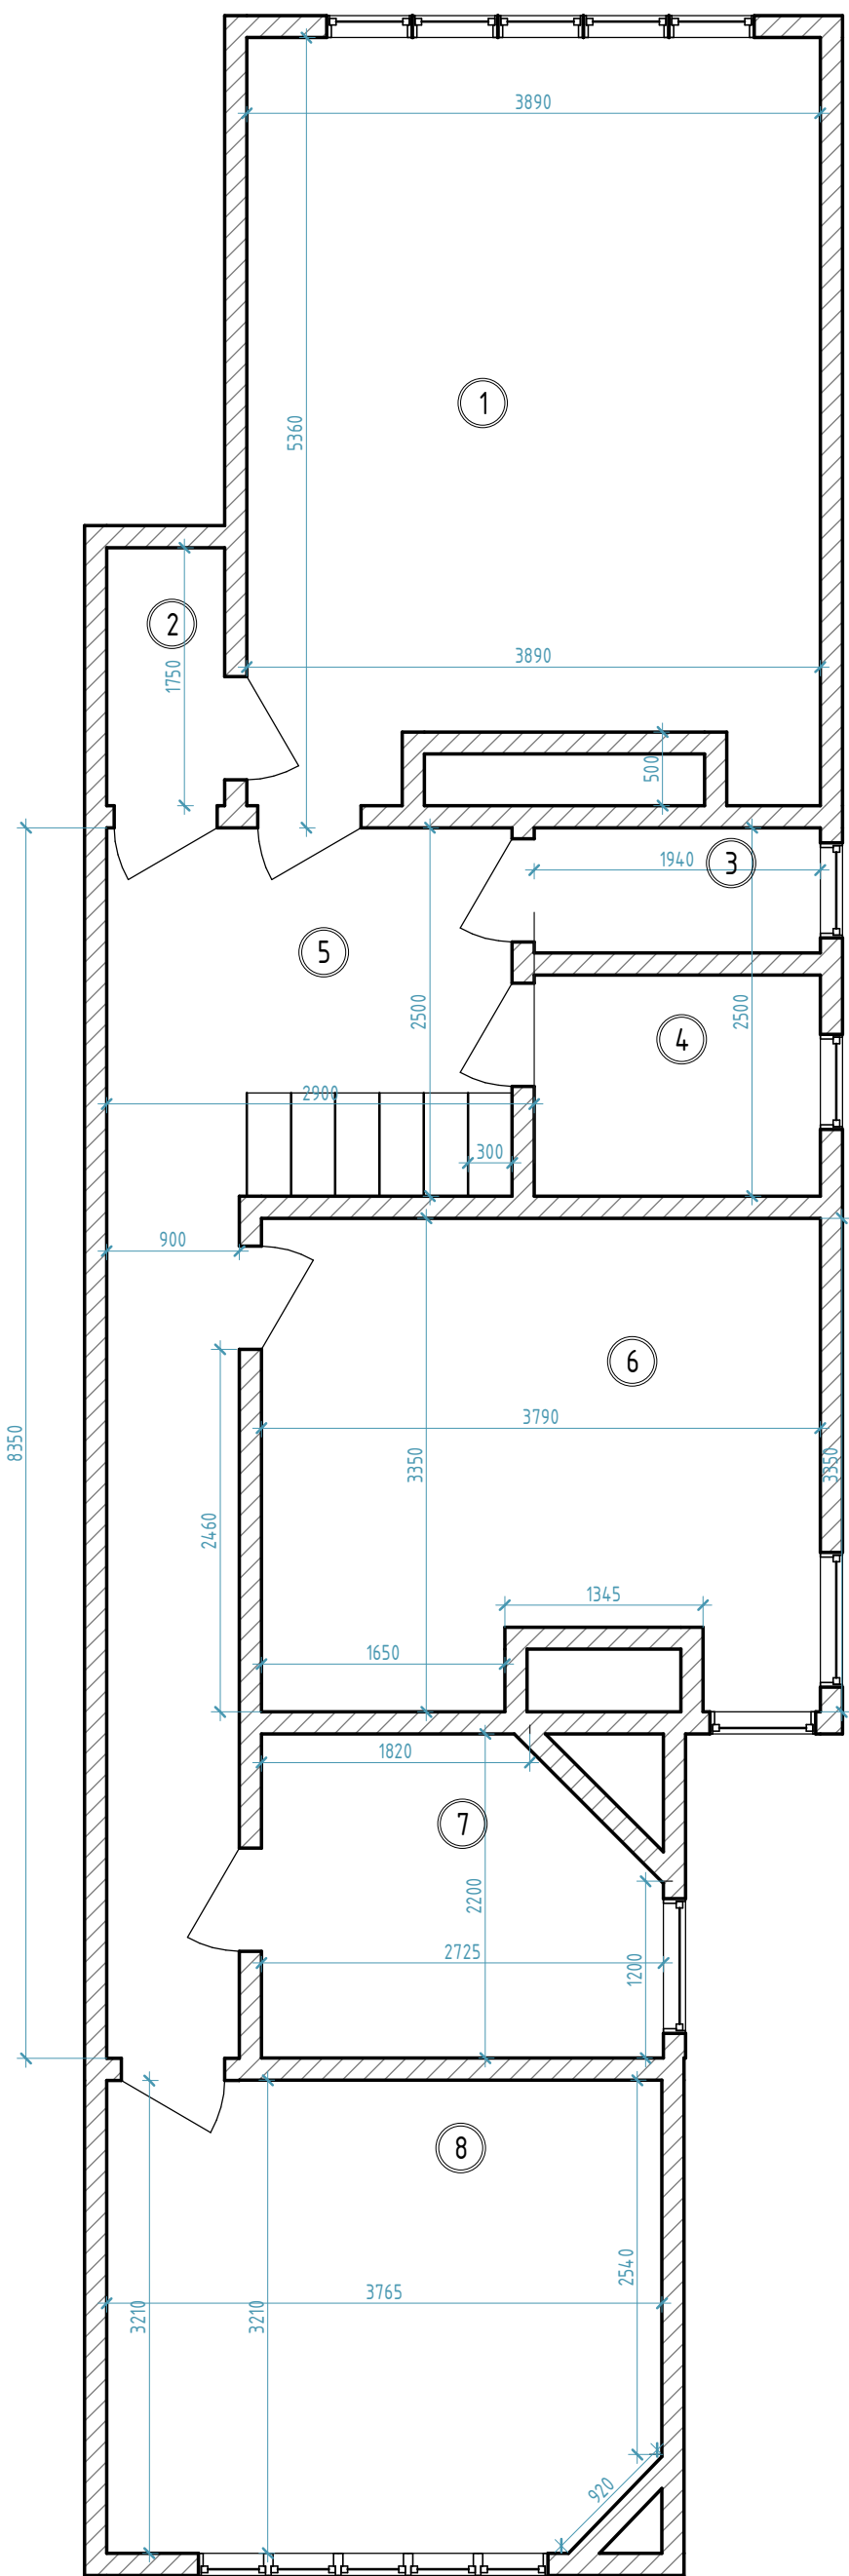

Explication 1		
N°	Name	S
1	Bedroom 1	19.2 m ²
2	Wardrobe	1.4 m ²
3	Bathroom 1	1.6 m ²
4	Bathroom 2	2.9 m ²
5	Hall	12.1 m ²
6	Bedroom 2	11.9 m ²
7	Bathroom 3	5.5 m ²
8	Bedroom 3	11.9 m ²
Total		66.6 m ²

Date	

10.02.2025 01:49:23

LKL home with love



Interior design
London UK | UK | +44 7445 592562 | london@lklhome.com

Alena Kraschenko
Elena Kraschenko
lklhome.com
LKL home
london@lklhome.com