


Measurement plan

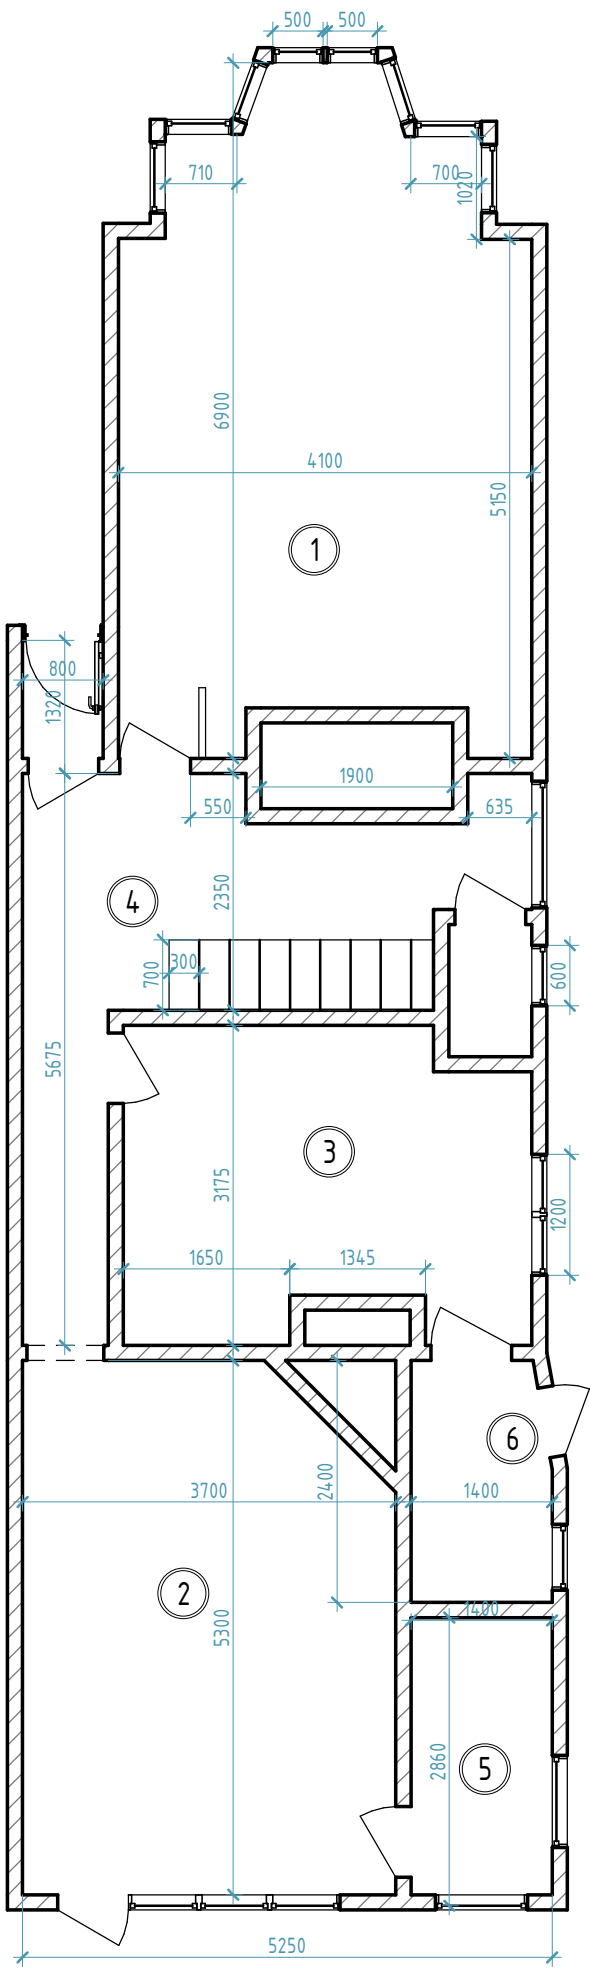

Explication 2		
N°	Name	S
1	Living room	24.2 m ²
2	Kitchen-living room	18.8 m ²
3	Office	11.7 m ²
4	Hall	12.6 m ²
5	Kitchen	3.9 m ²
6	Hall2	3.3 m ²
Total		74.5 m ²

Date	